


PLAN OF NELSON CREEK RACE.

SHEWING PROGRESS OF CONSTRUCTION

TO MAY 31ST 1877

To accompany M^{RS} C. Y. O'Connor's Report to Engineer-in-Chief
dated 31ST May 1877.

SCALE

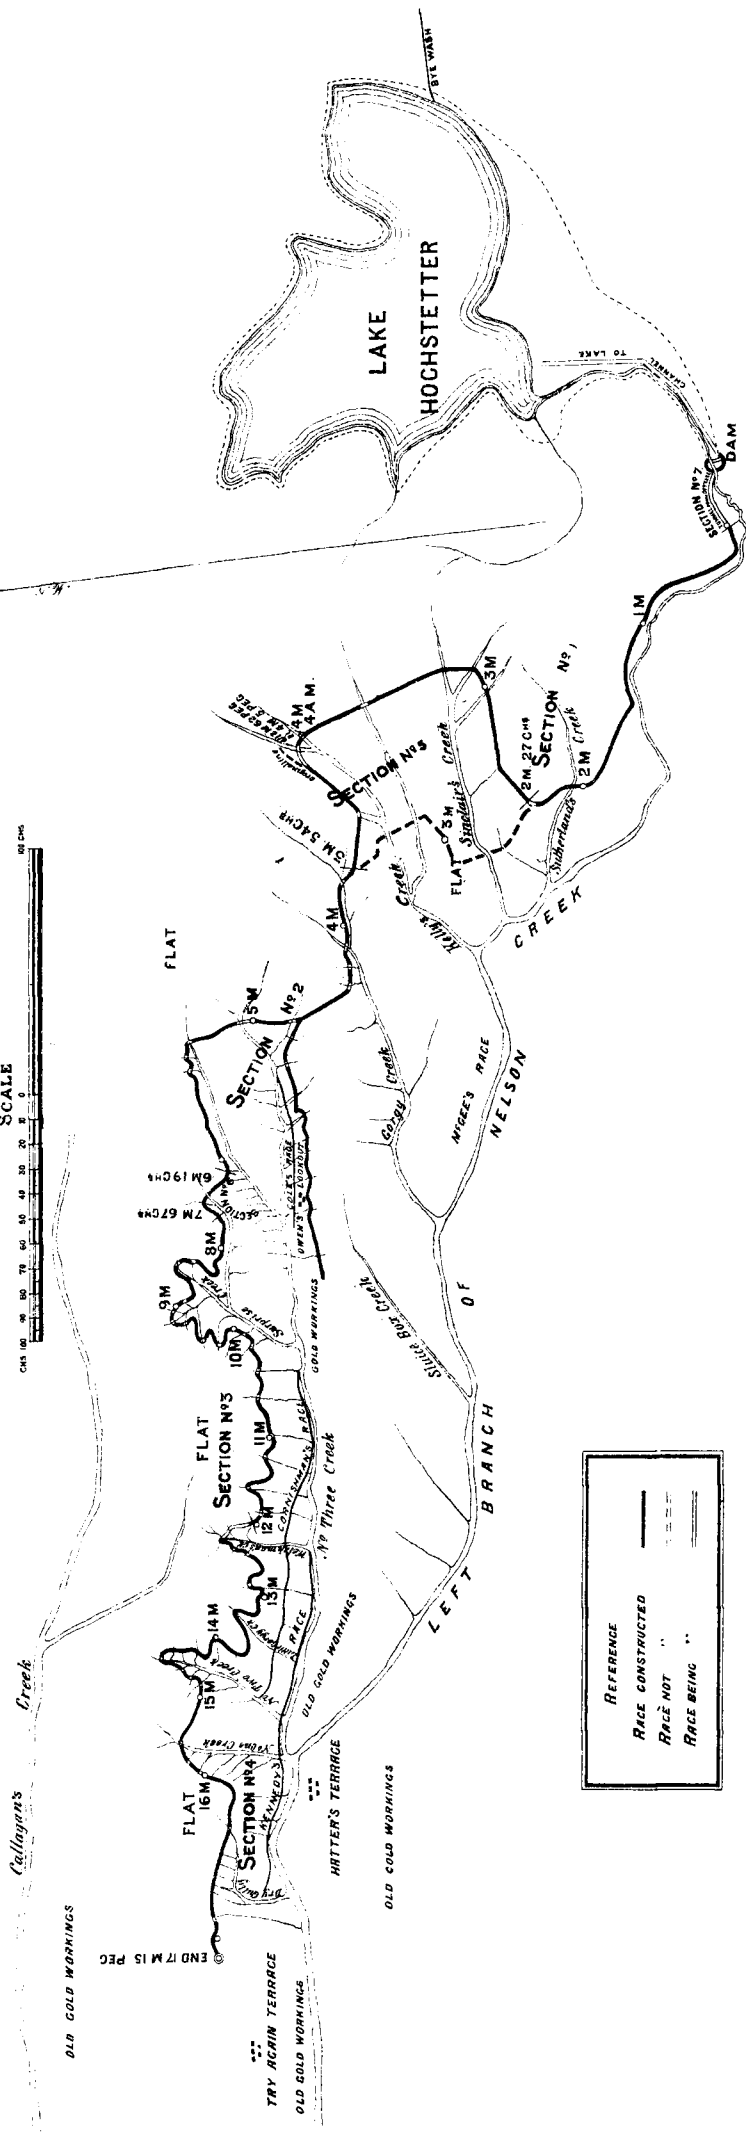

REFERENCE	
—	RACE CONSTRUCTED
- - -	RACE NOT
...	RACE BEING