


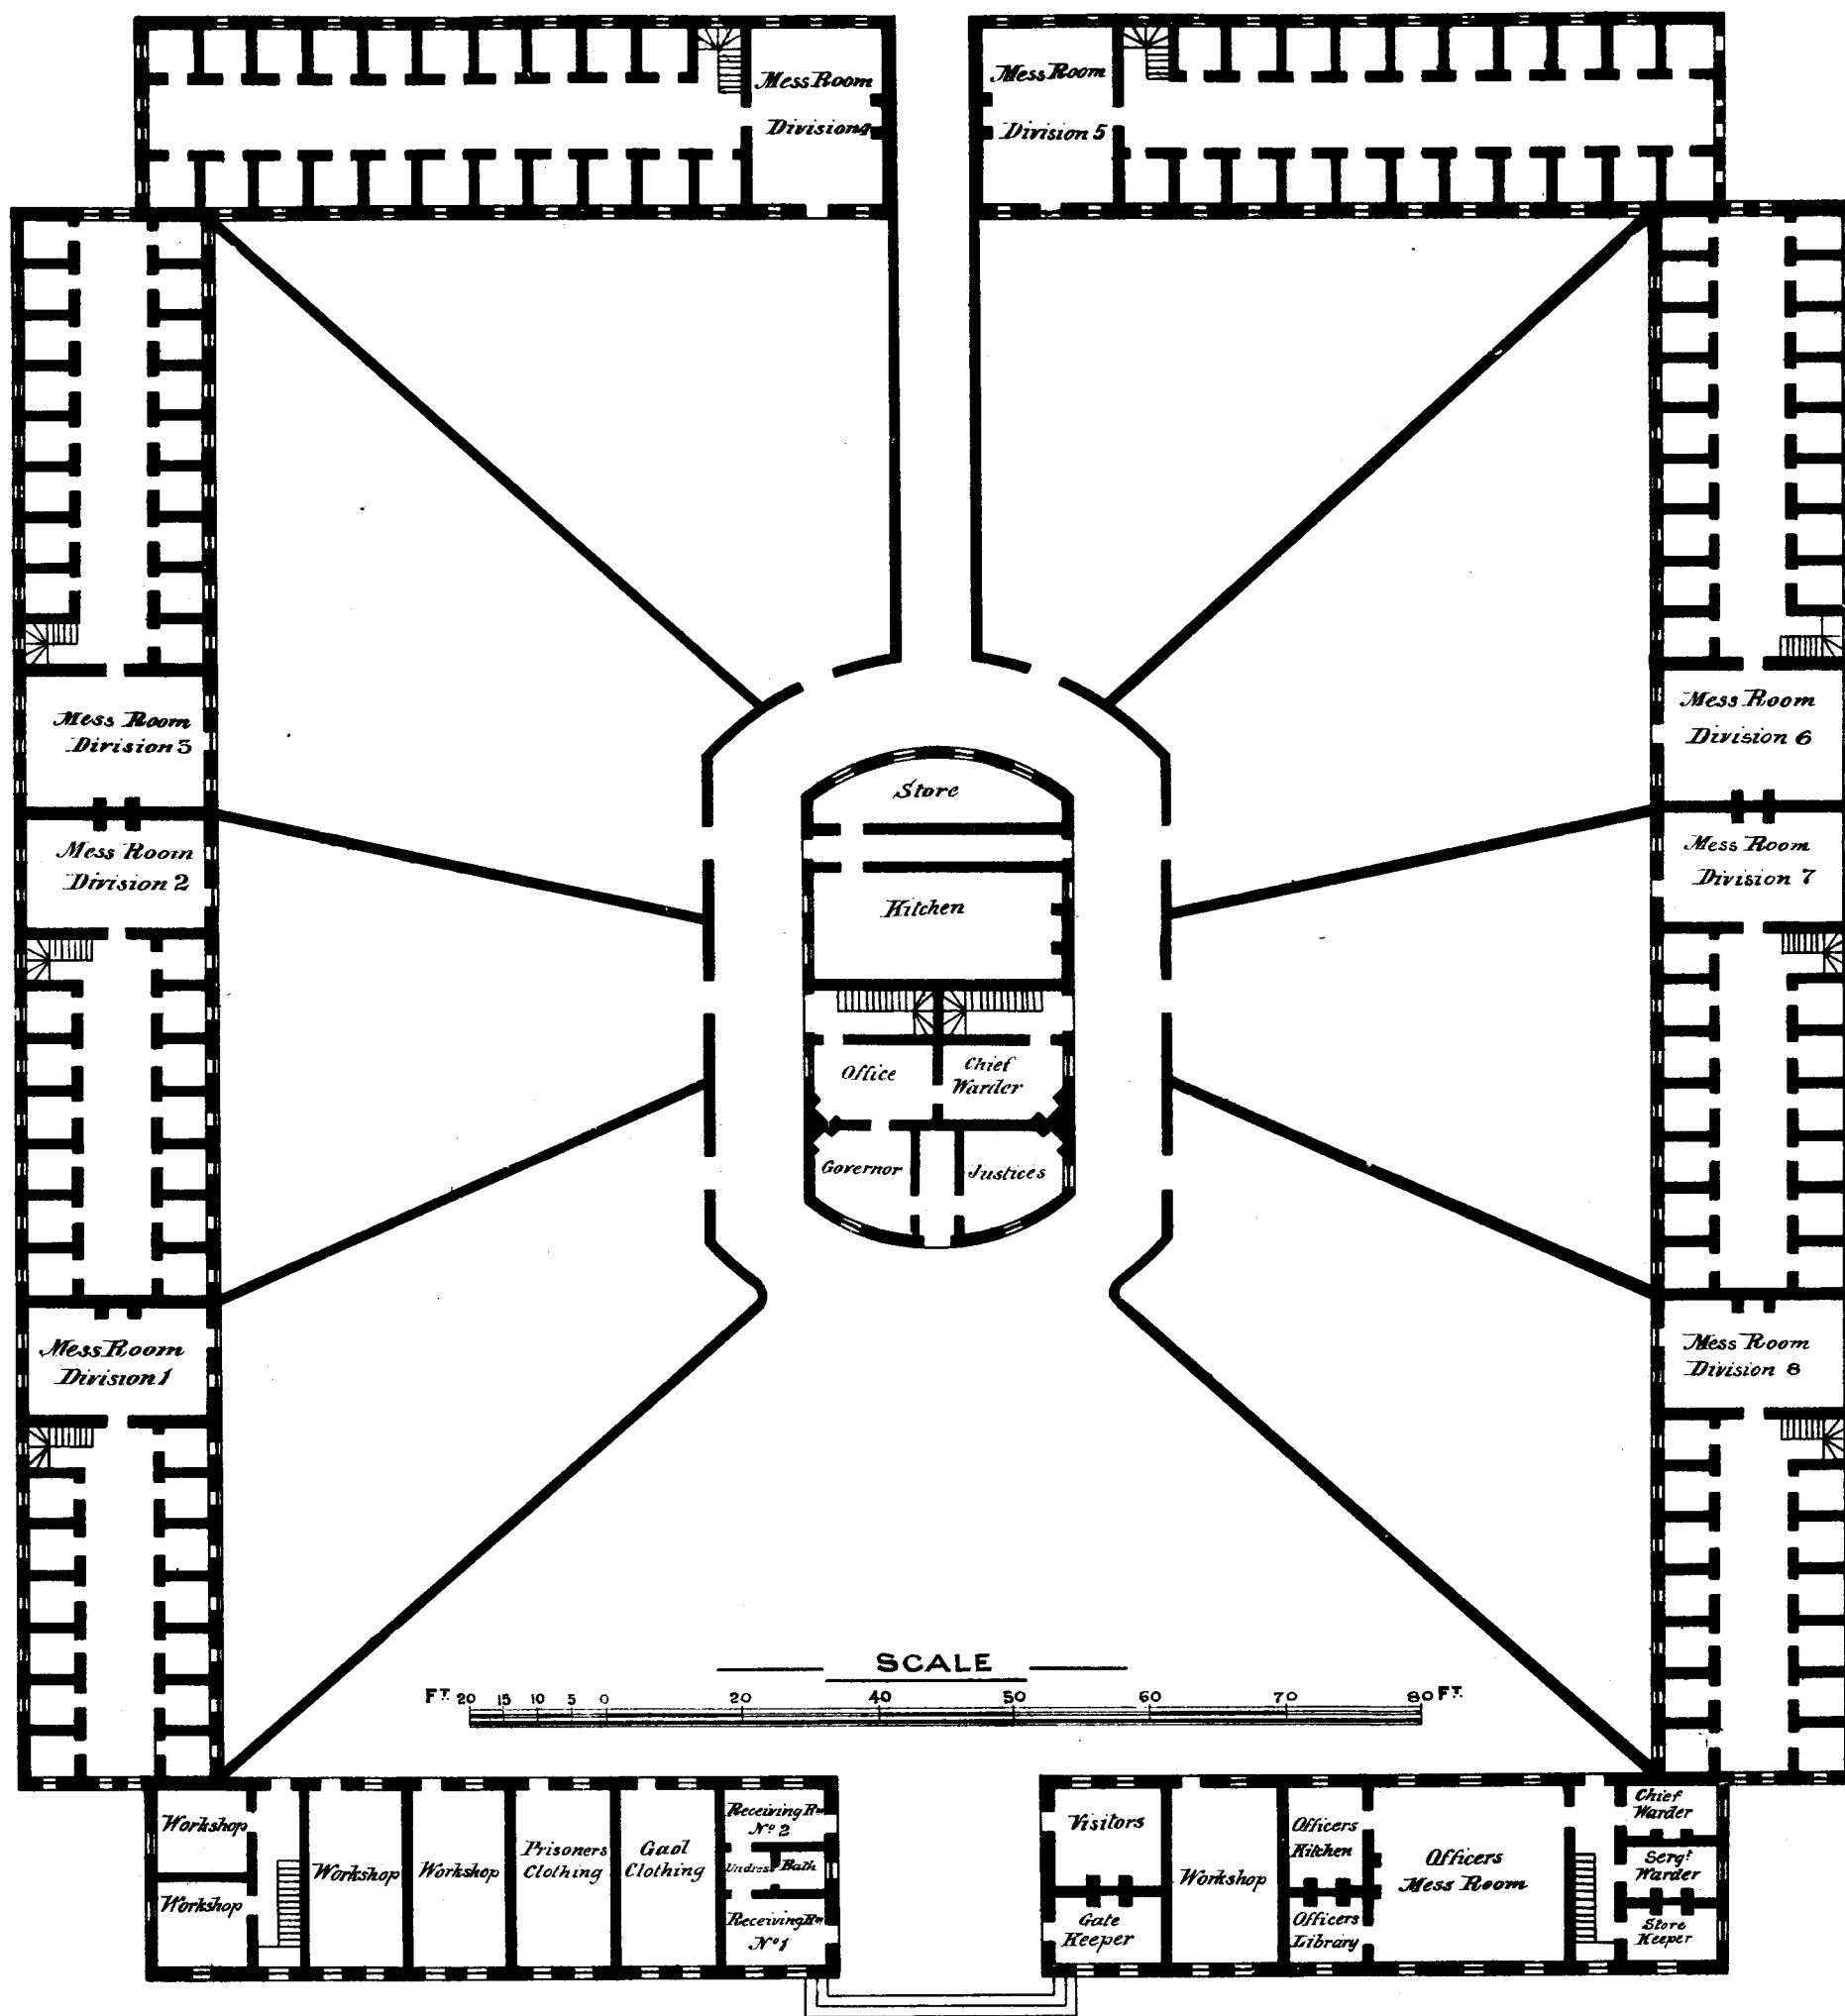

SKETCH PLAN
OF
PROPOSED GAOL
AUCKLAND

SKETCH PLAN
SHOWING
ALTERATIONS REFERRED TO IN REPORT