



TAIERI NEW CHANNEL.

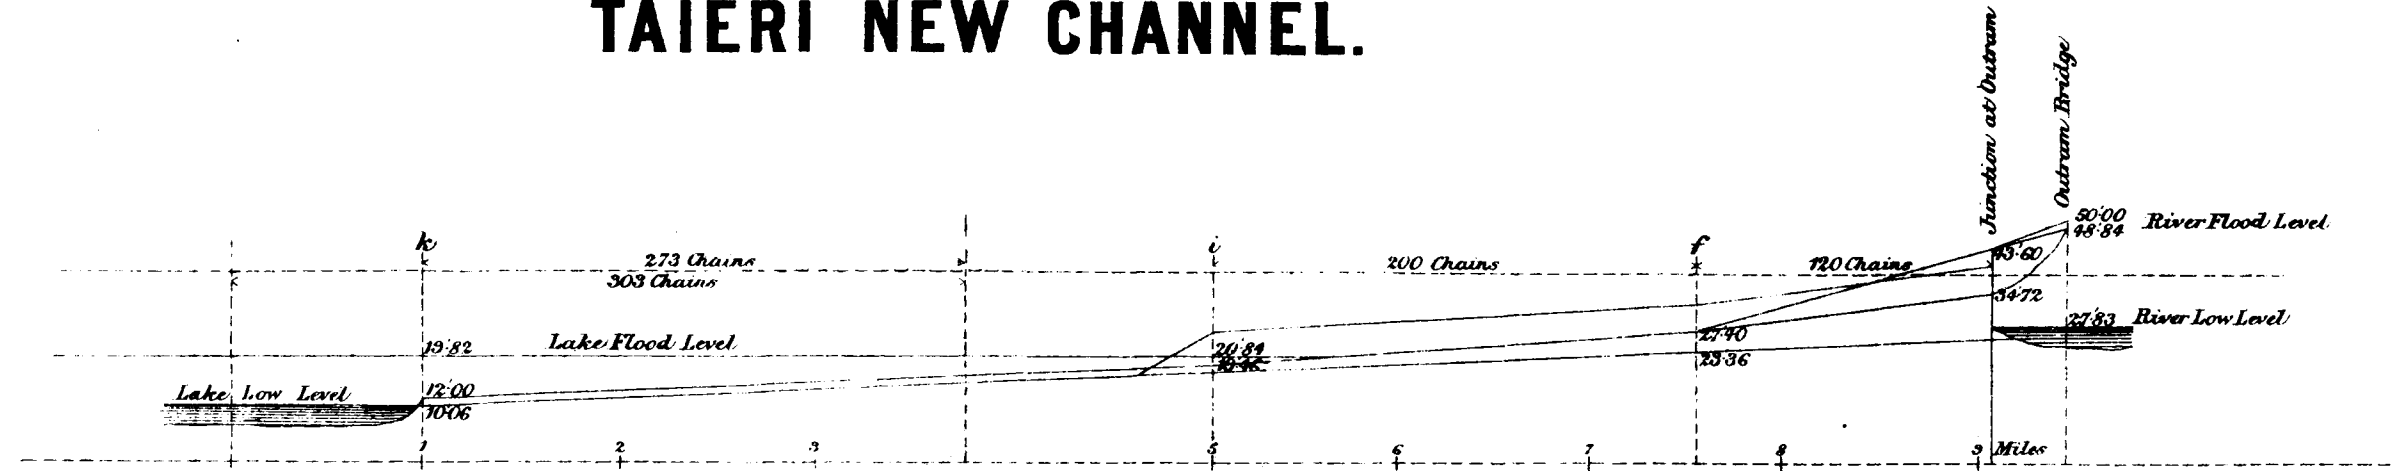


LONGITUDINAL SECTION.

Vertical Scale 40 Feet to an Inch. Horizontal Scale 1 Mile to an Inch.

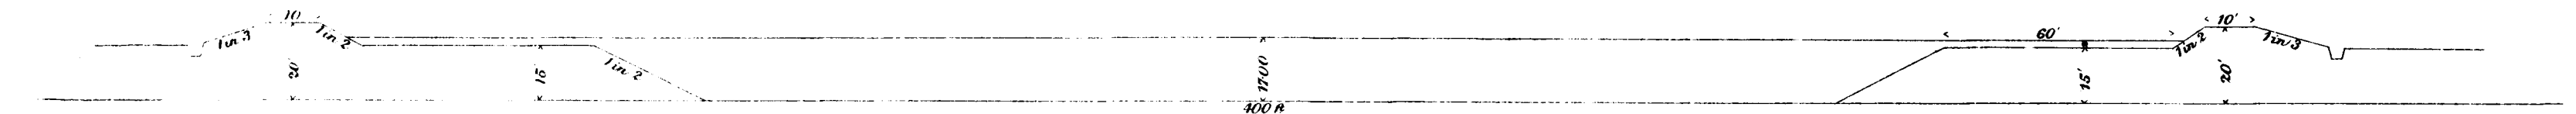


CROSS SECTION AT OUTRAM.


Scale 40 Feet to an Inch.

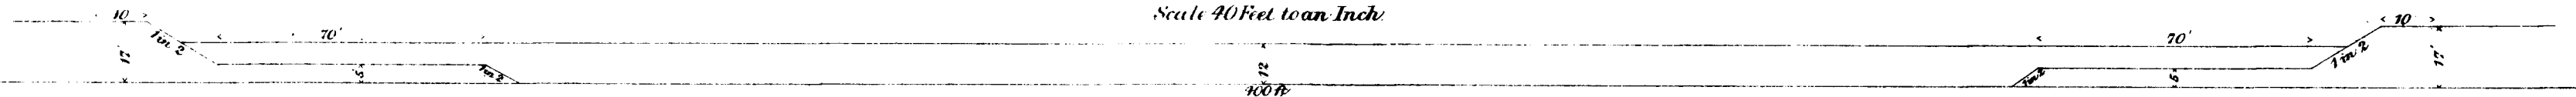

CROSS SECTION AT f NEAR GRANTS.

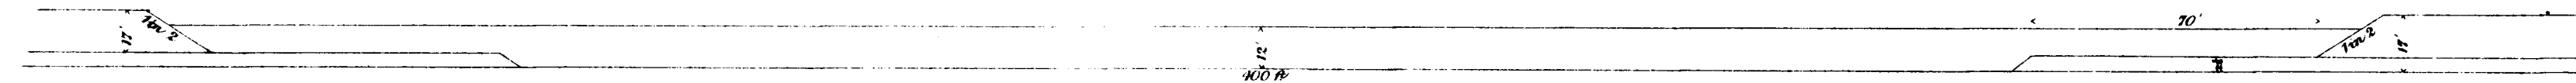

CROSS SECTION AT u.

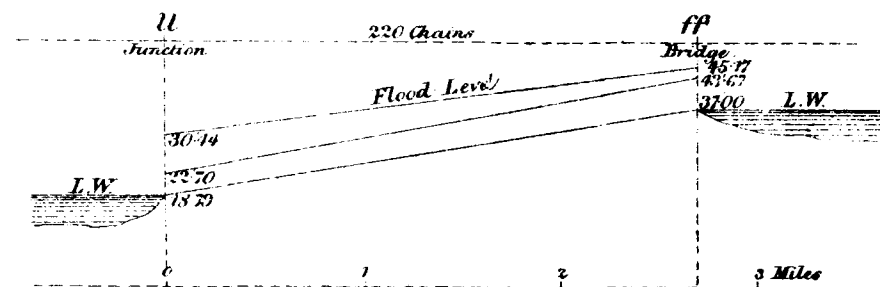


LONGITUDINAL SECTION OF SILVER STREAM NEW CHANNEL.



CROSS SECTION AT ll.

Scales as above.

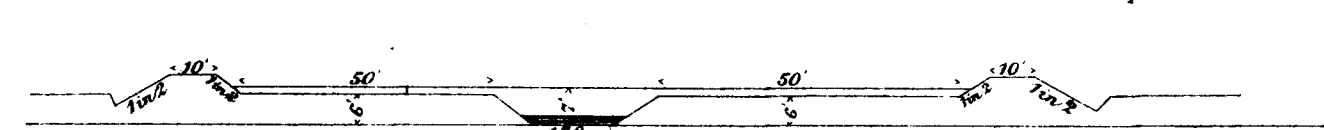

CROSS SECTION AT ff (BRIDGE)