



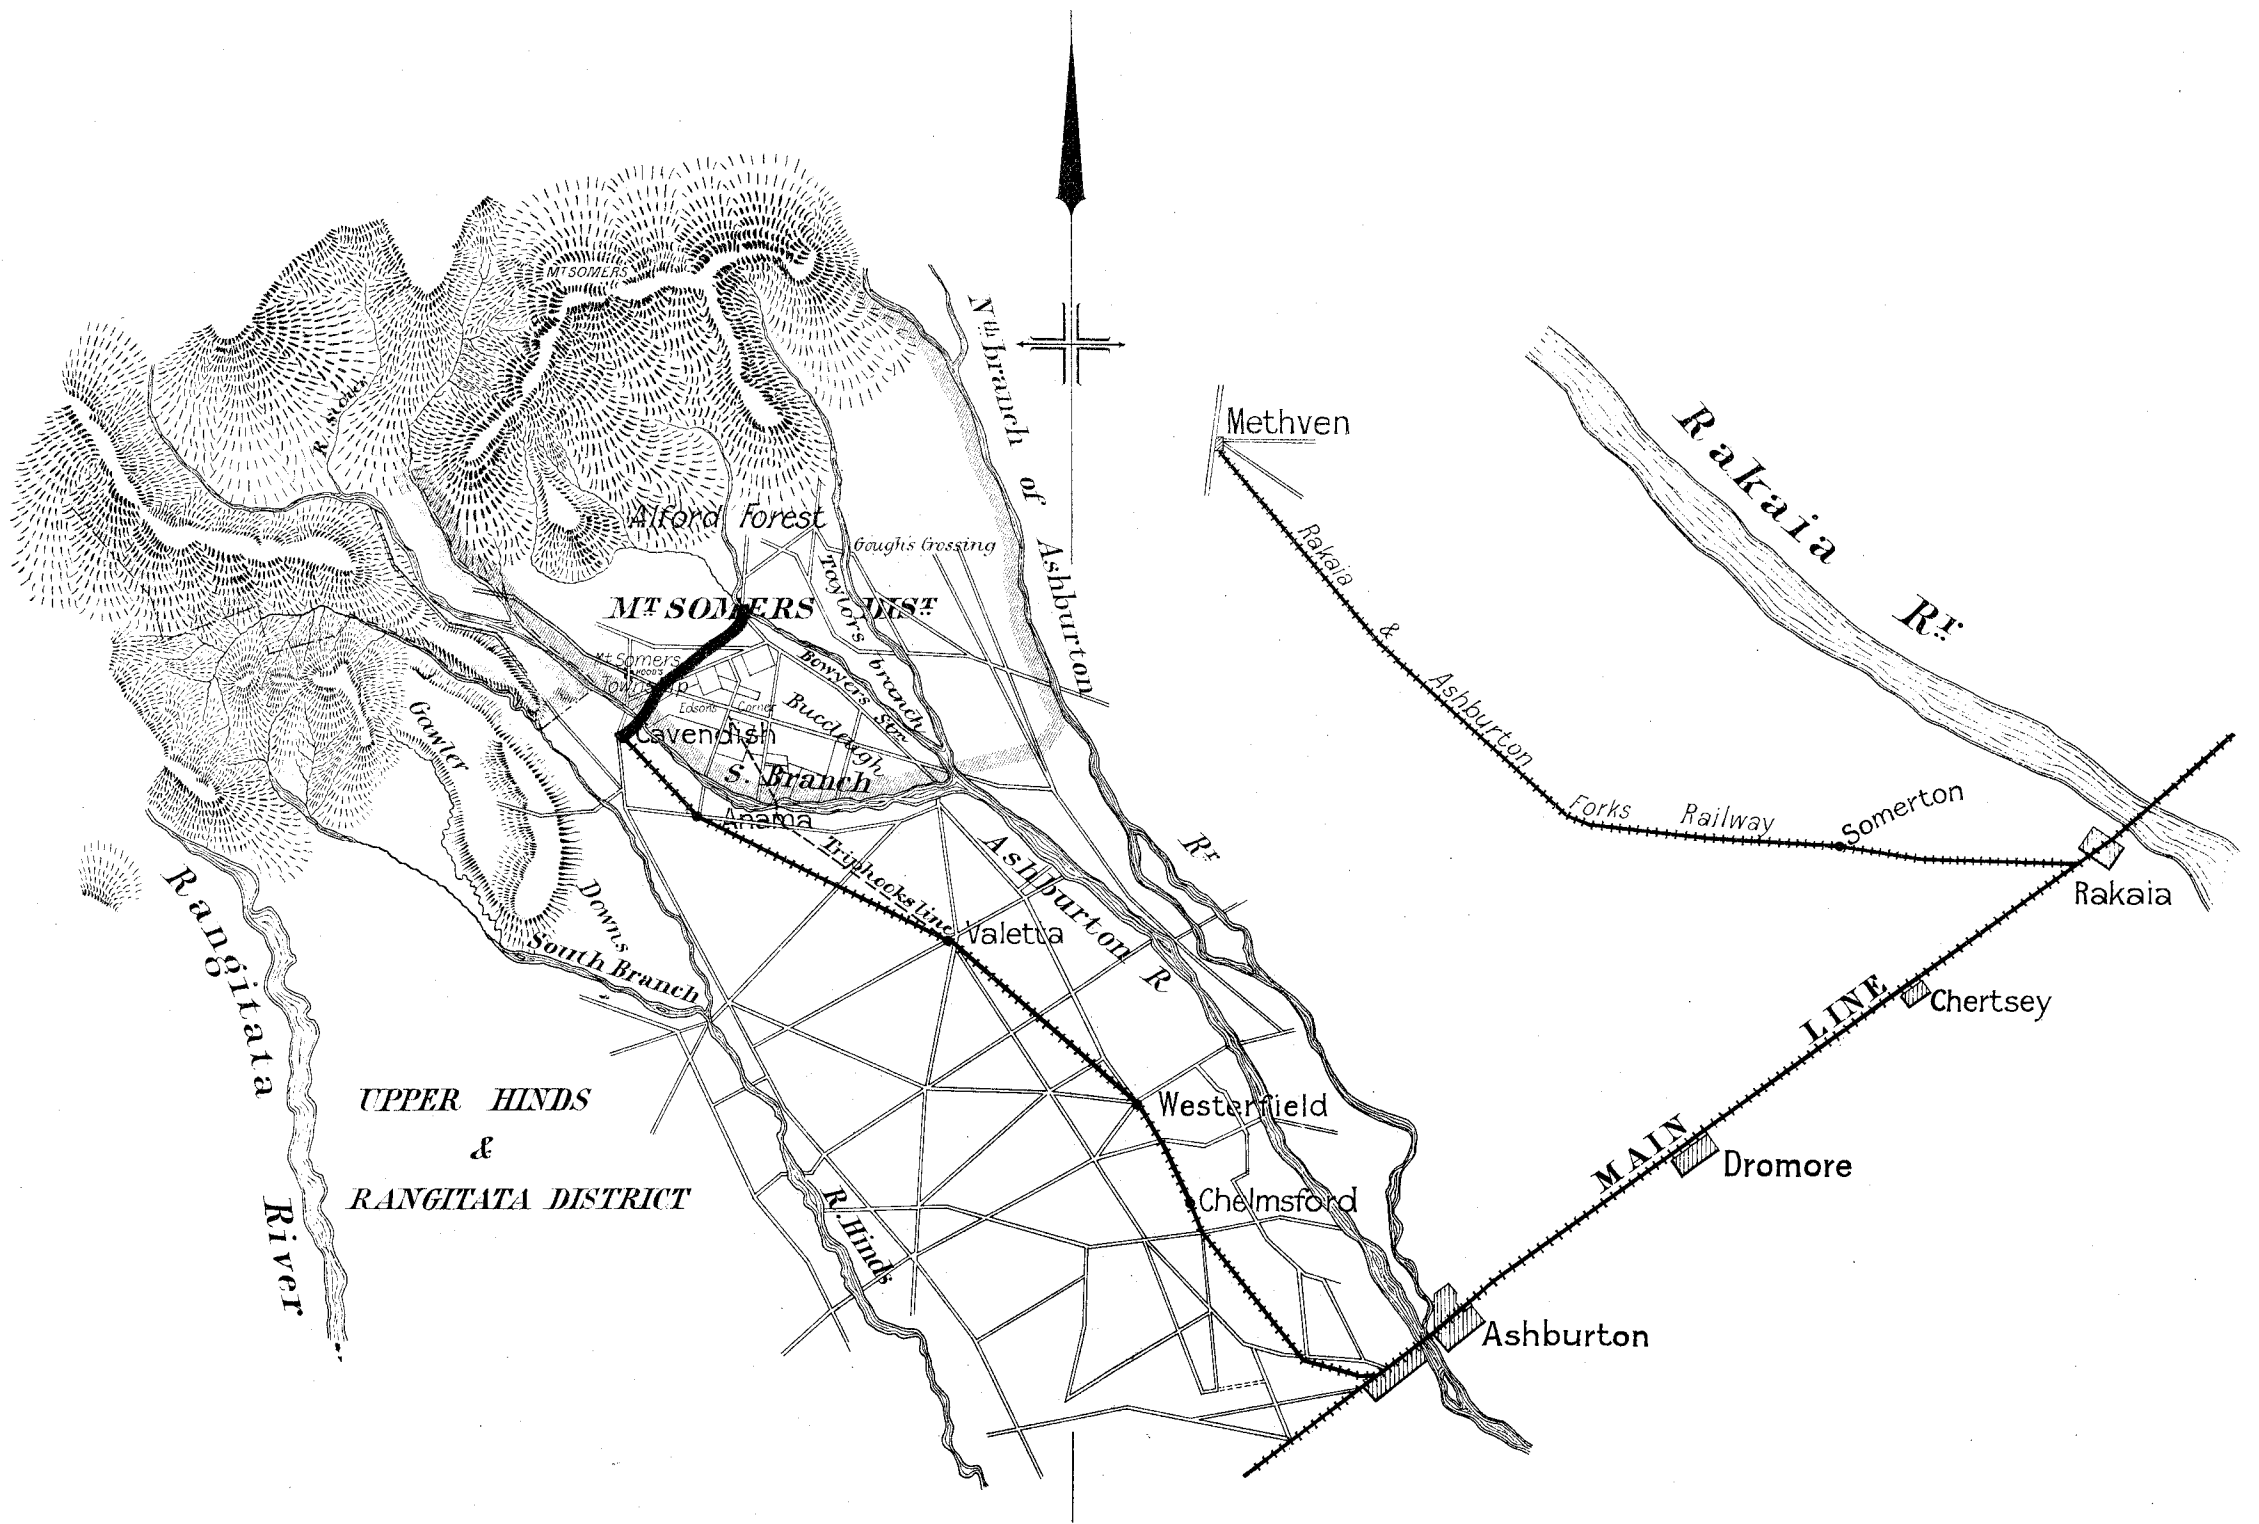

TINWALD & M^TSOMERS RAILWAY EXTENSION.

PLAN TO ACCOMPANY REPORT

of Commission, appointed 2nd January 1884.

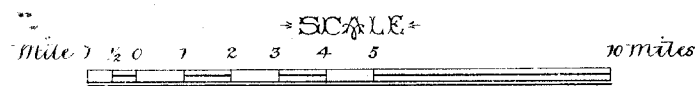

Note Proposed extensions thus

Photolithographed at the General Survey Office, Wellington, N.Z. August 1884.