



LA MONTE'S SILVER SMELTING FURNACE.

(SMELTS 25 TONS PER DAY)


DRAWING No. 8.

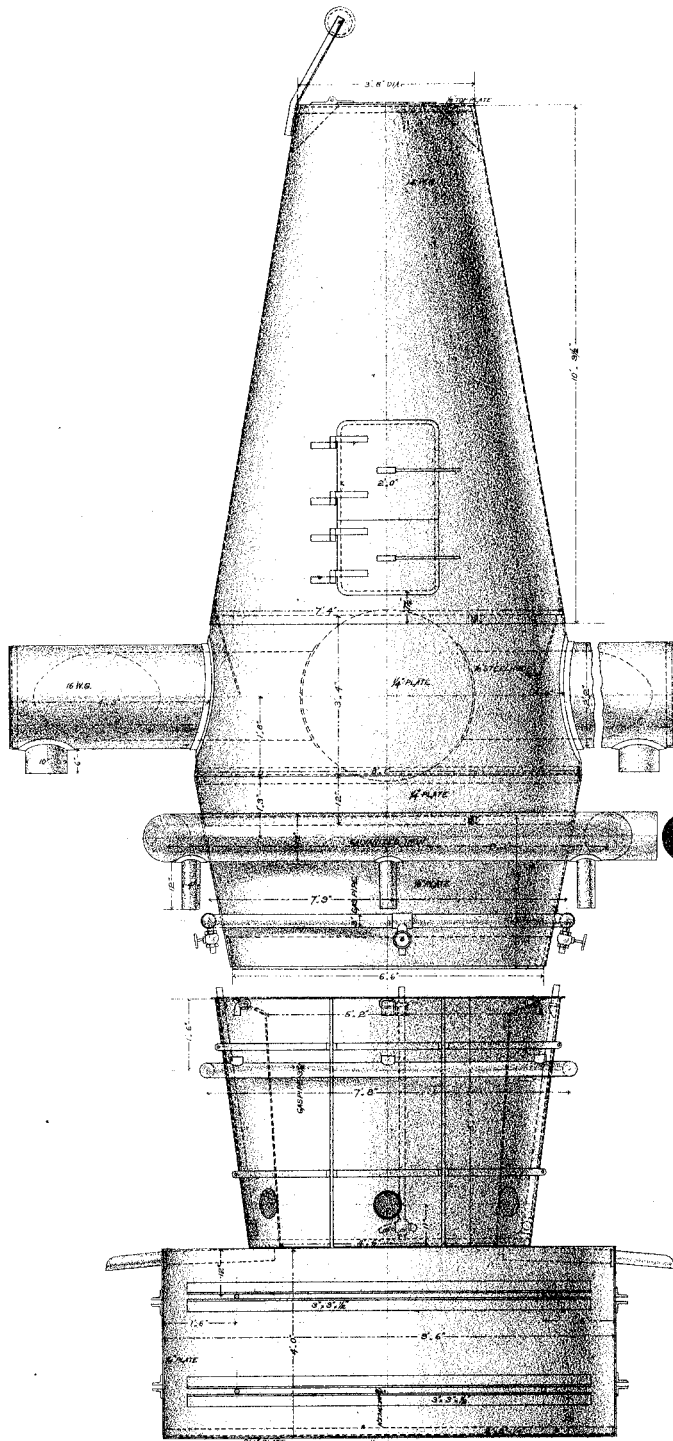


ELEVATION.

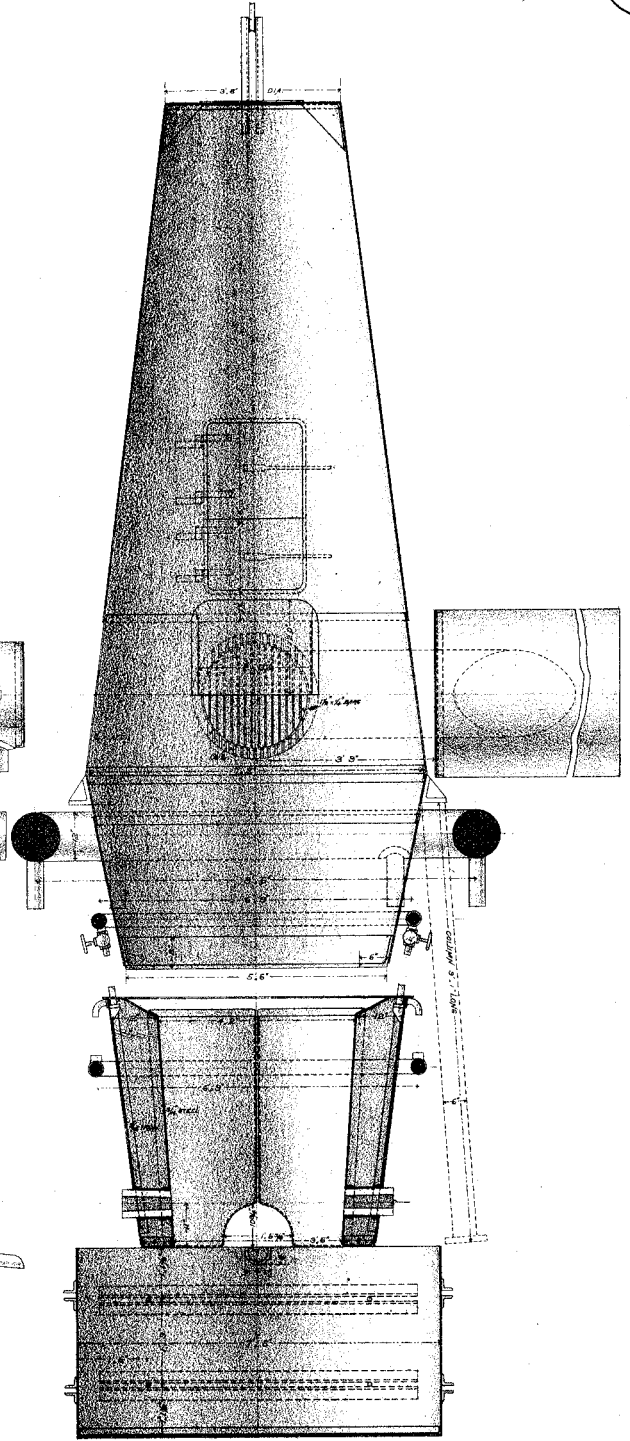

SECTIONAL ELEVATION

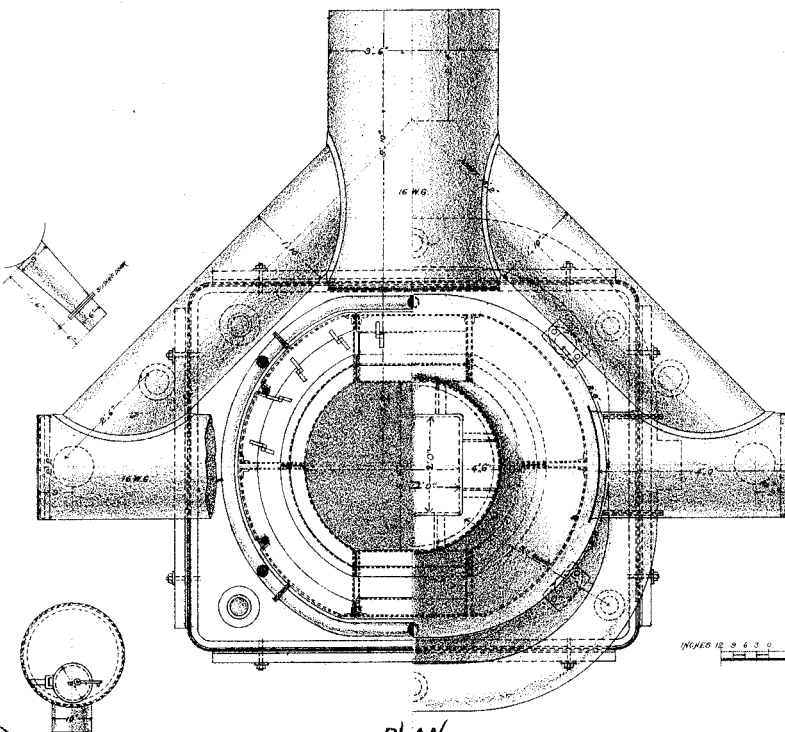

PLAN

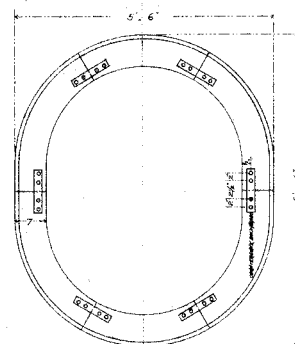

SCALE

INCHES 10 9 8 7 6 5 4 3 2 1 0 10 FEET