



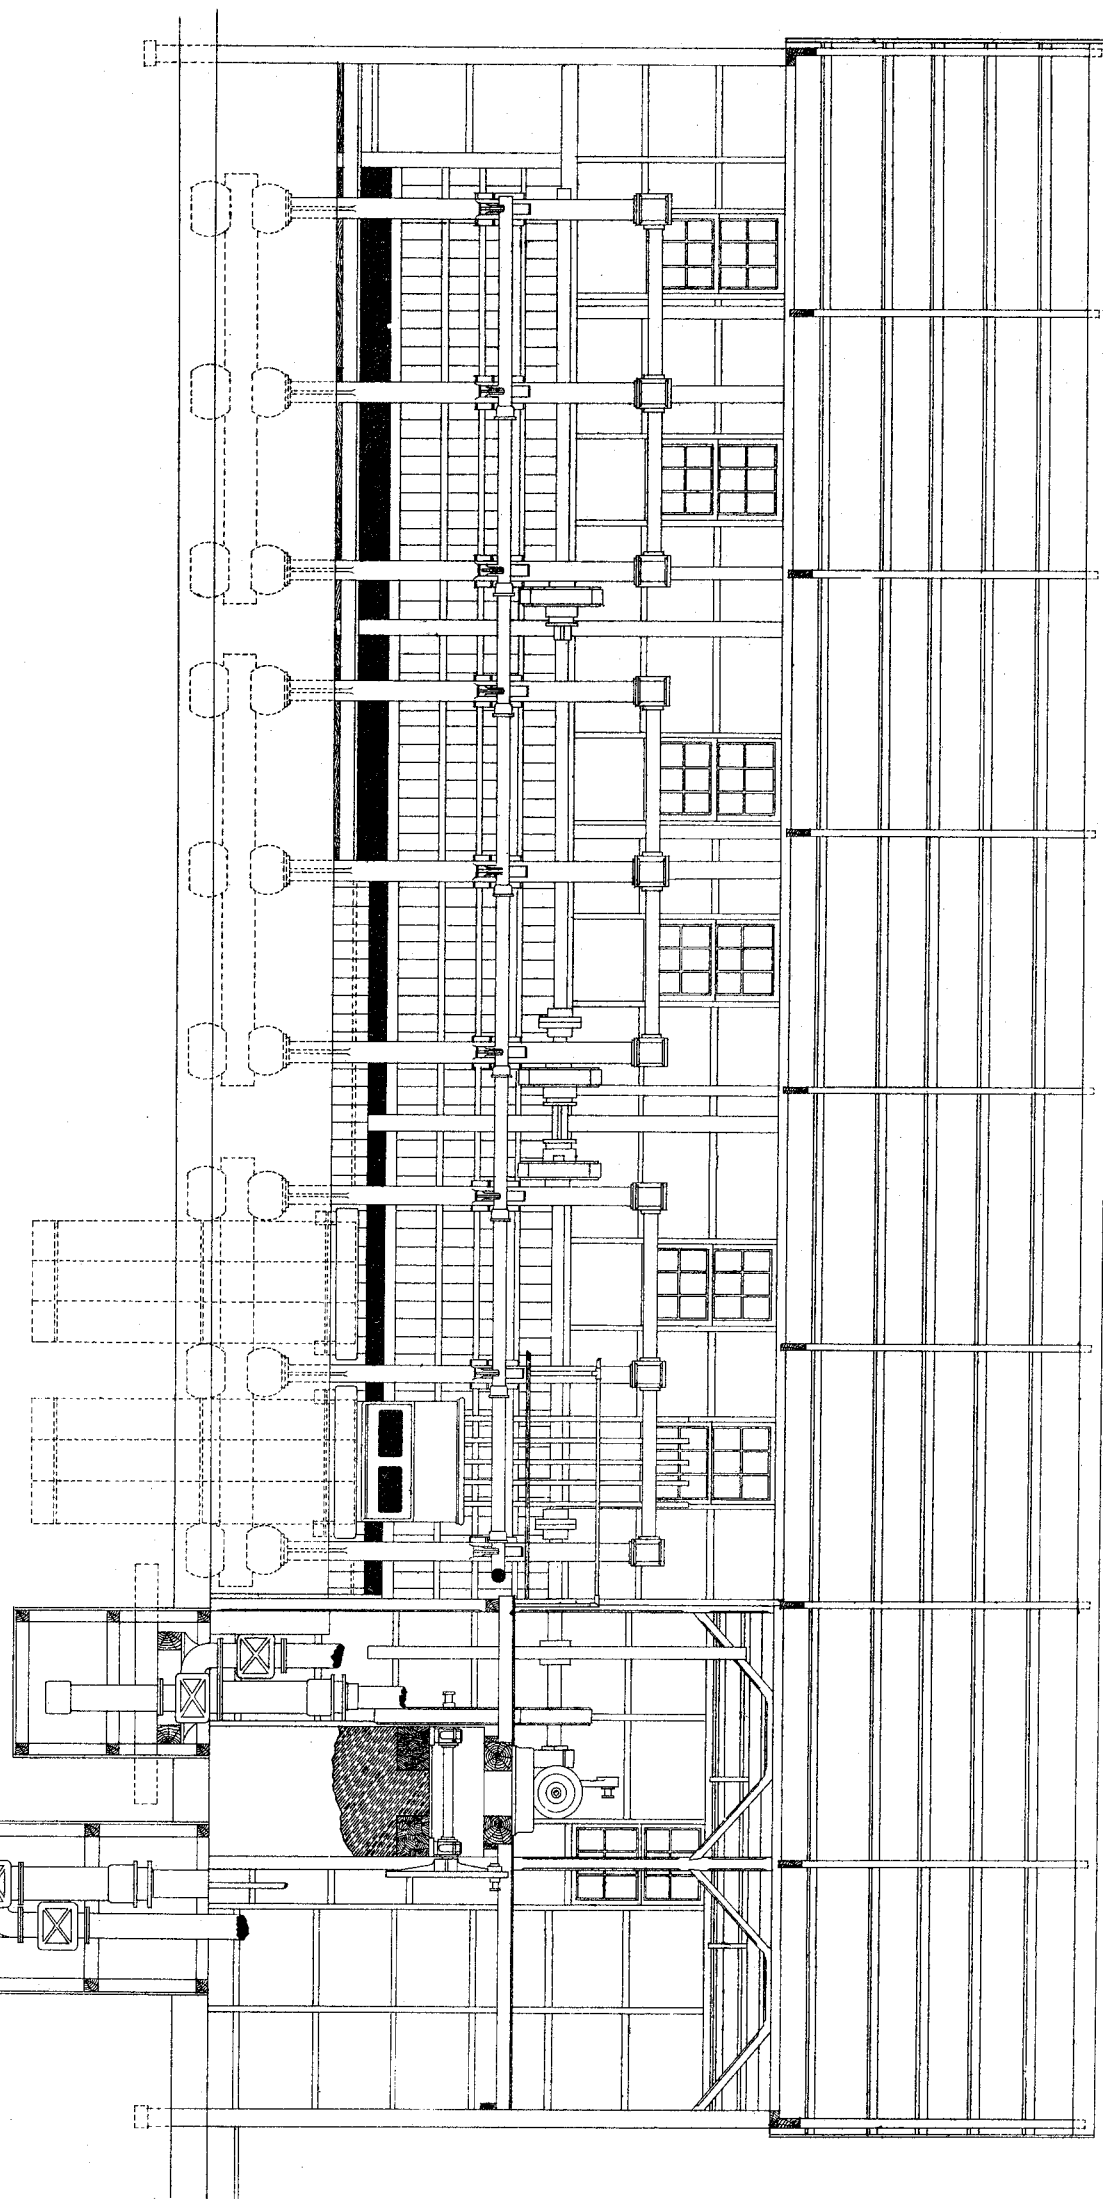


FRONT SECTIONAL ELEVATION

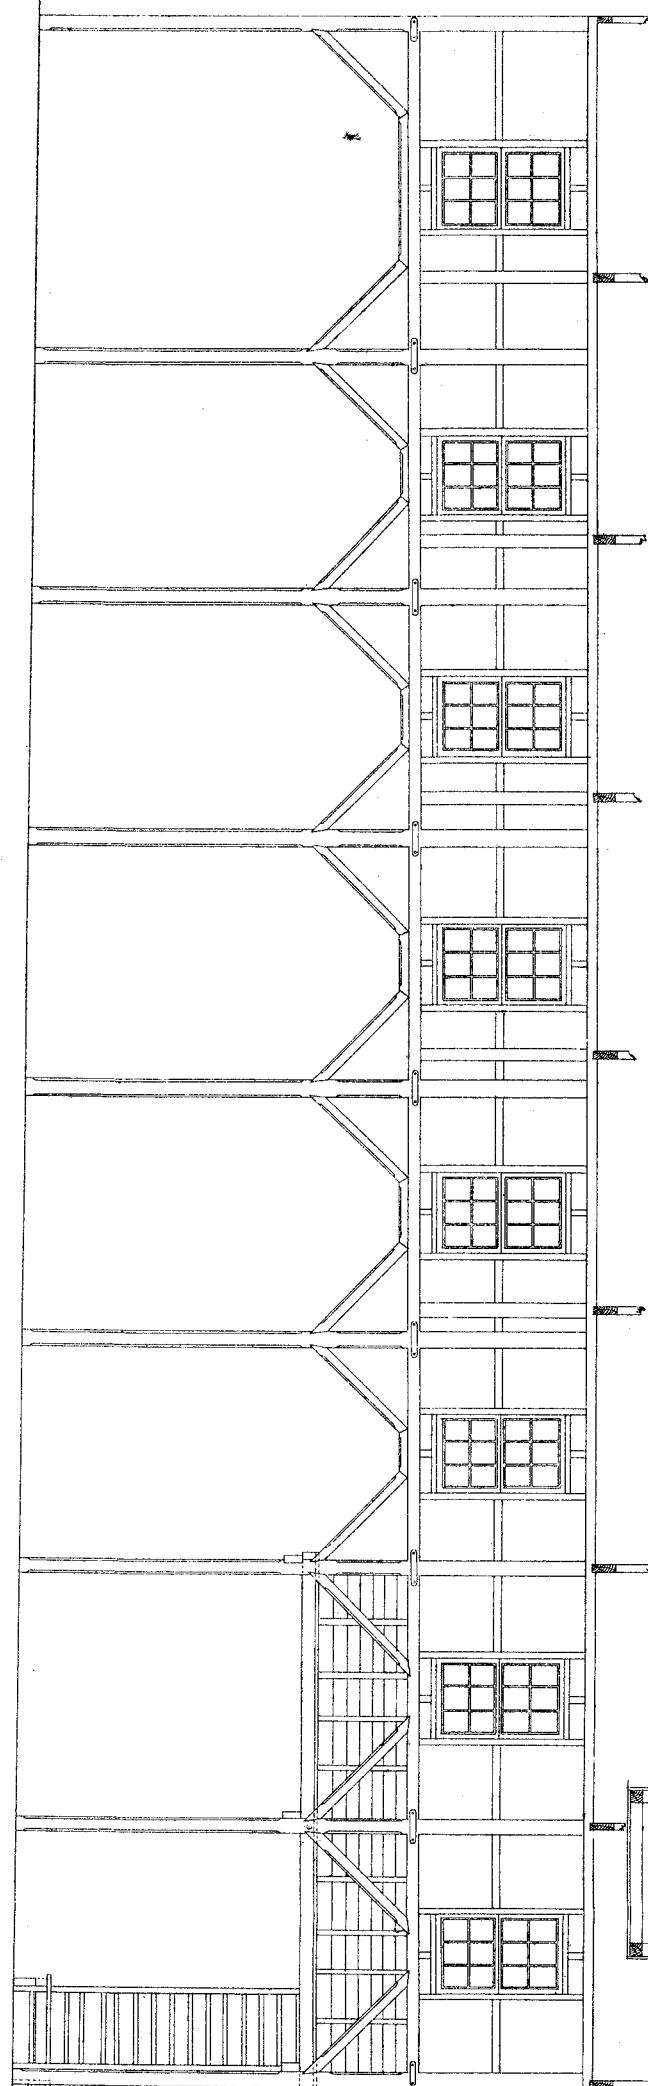

CRUSHING BATTERY

**ST MUNGO COY, SANDHURST.**

SCALE.  
0 4 8 16 20  
FEET

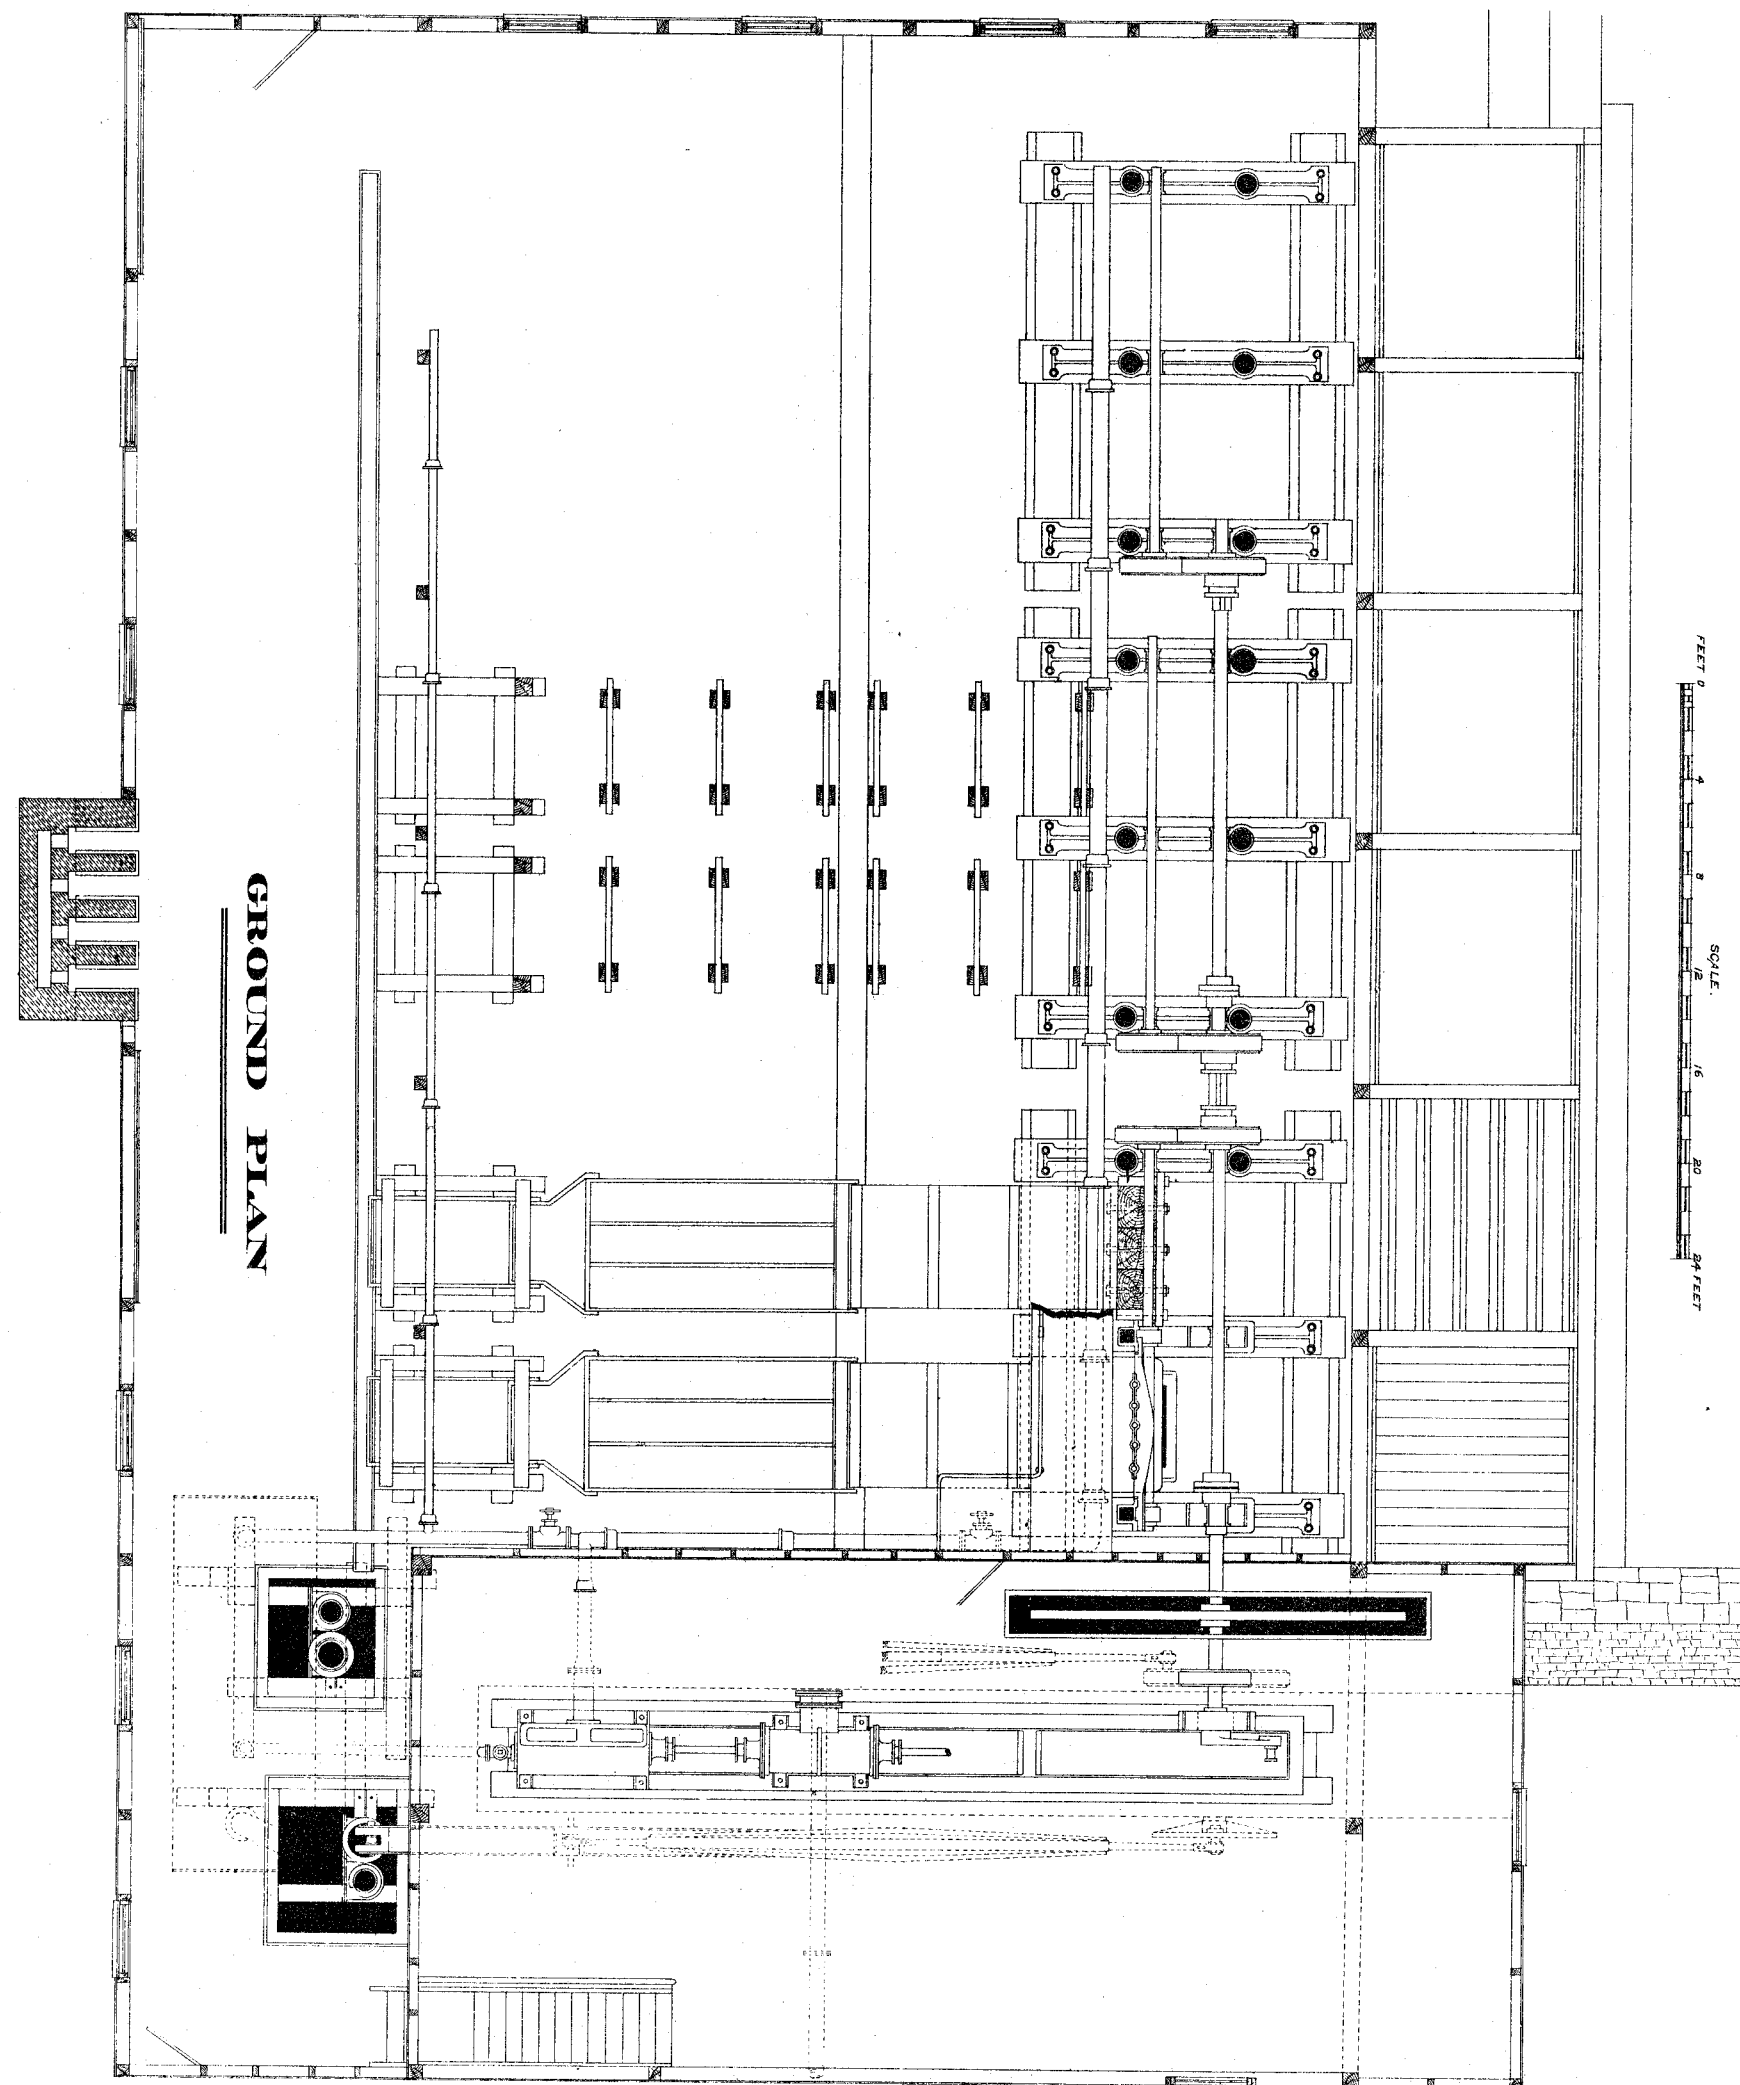

GROUND PLAN