


— Plan accompanying Report. —
of
— Engineer — in — Chief. —
— Dated 10th April 1888. —

Scale.
 1000 1 2 3 4 5 6 7 8 9 10 20 Chs

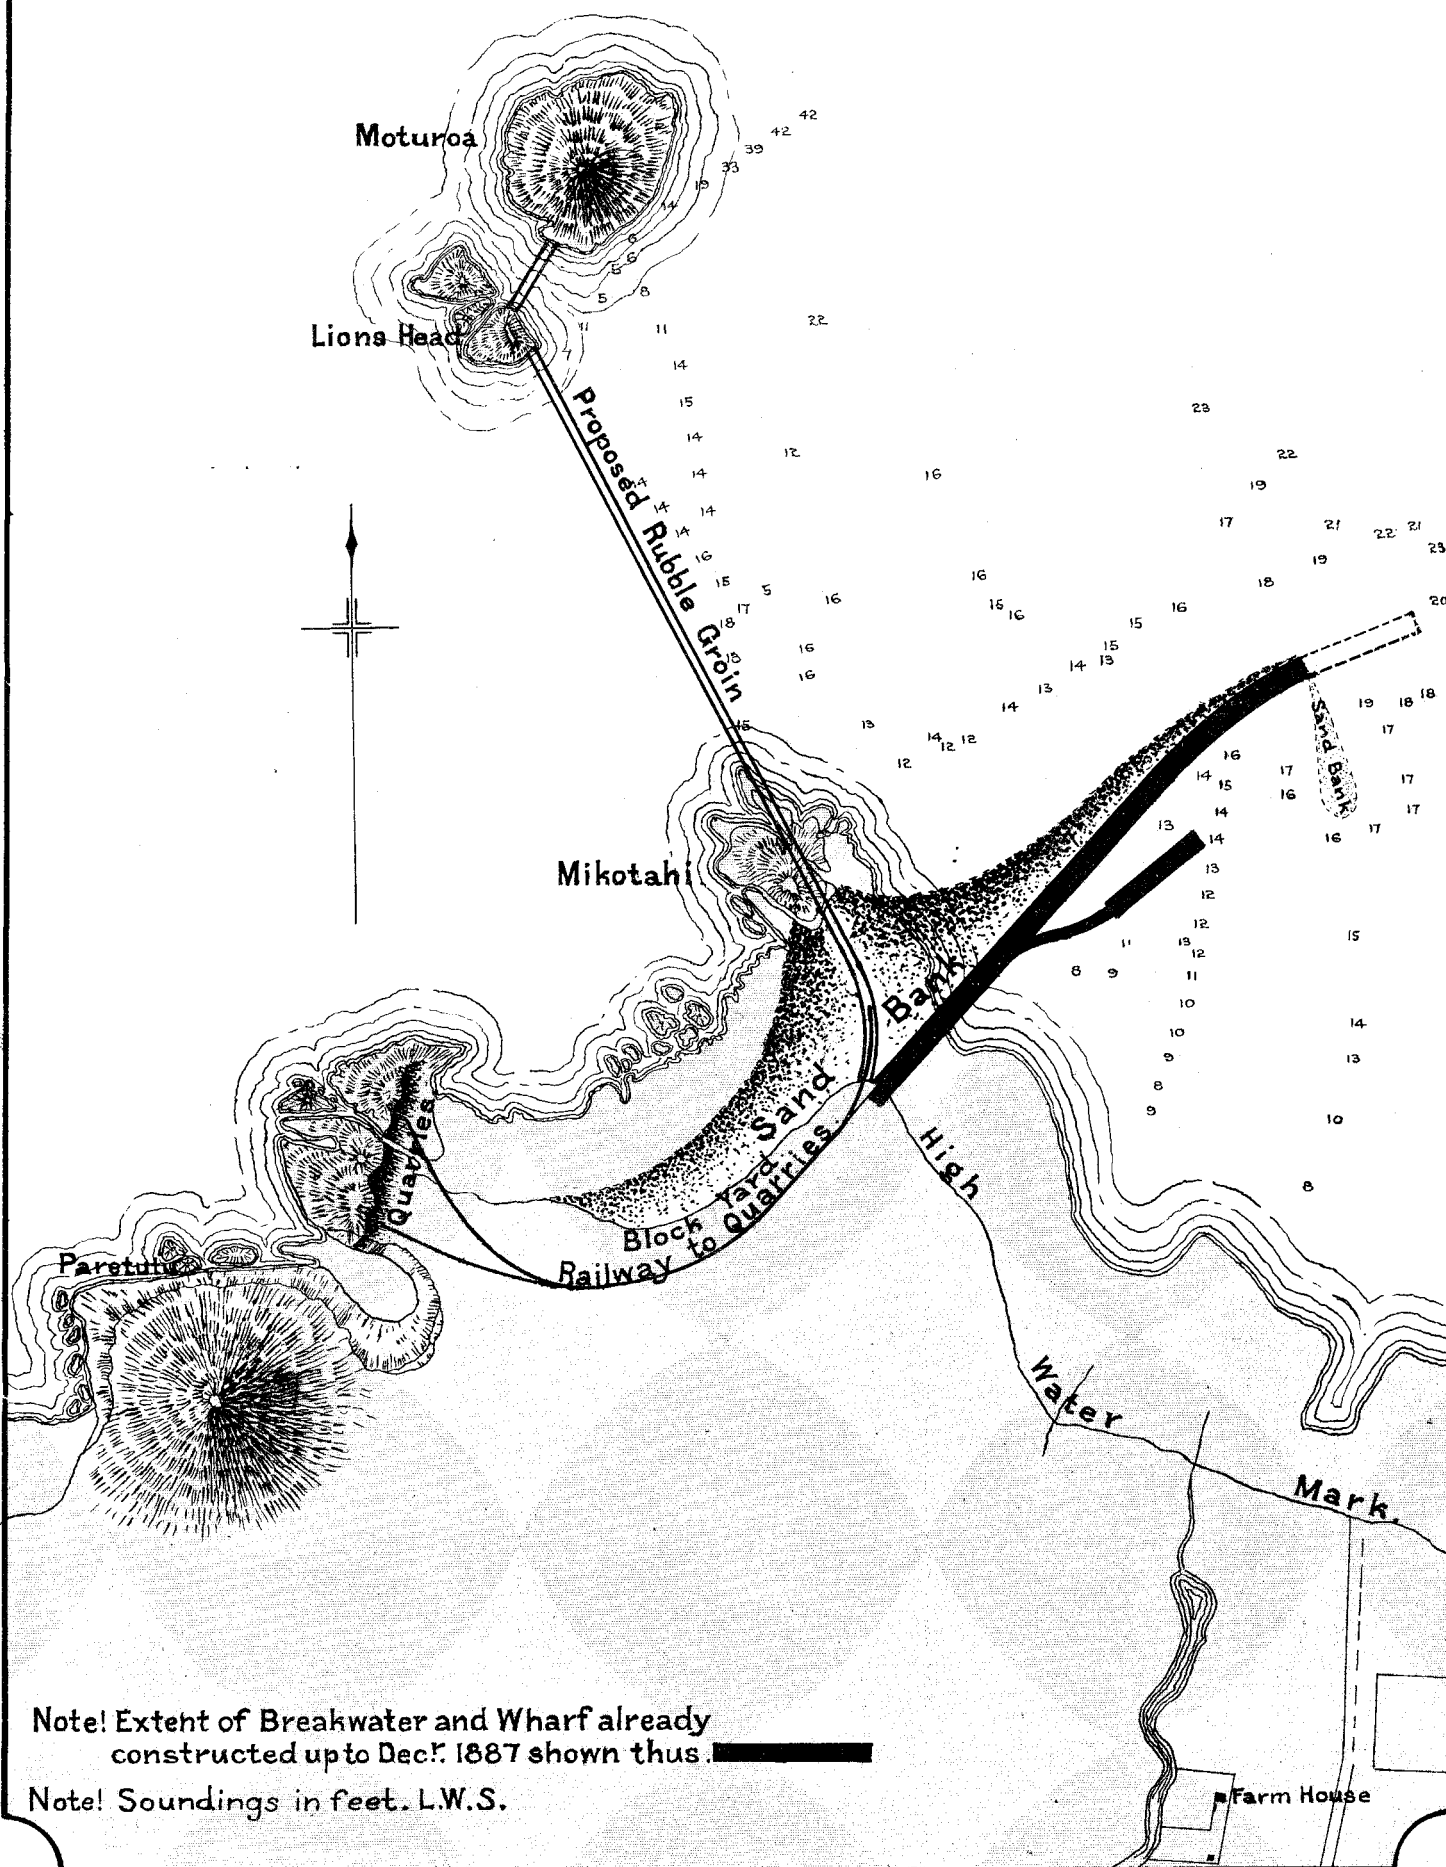

Note! Extent of Breakwater and Wharf already constructed upto Dec^r. 1887 shown thus. [REDACTED]

Note! Soundings in feet. L.W.S.