


SEACLIFF LUNATIC ASYLUM

3

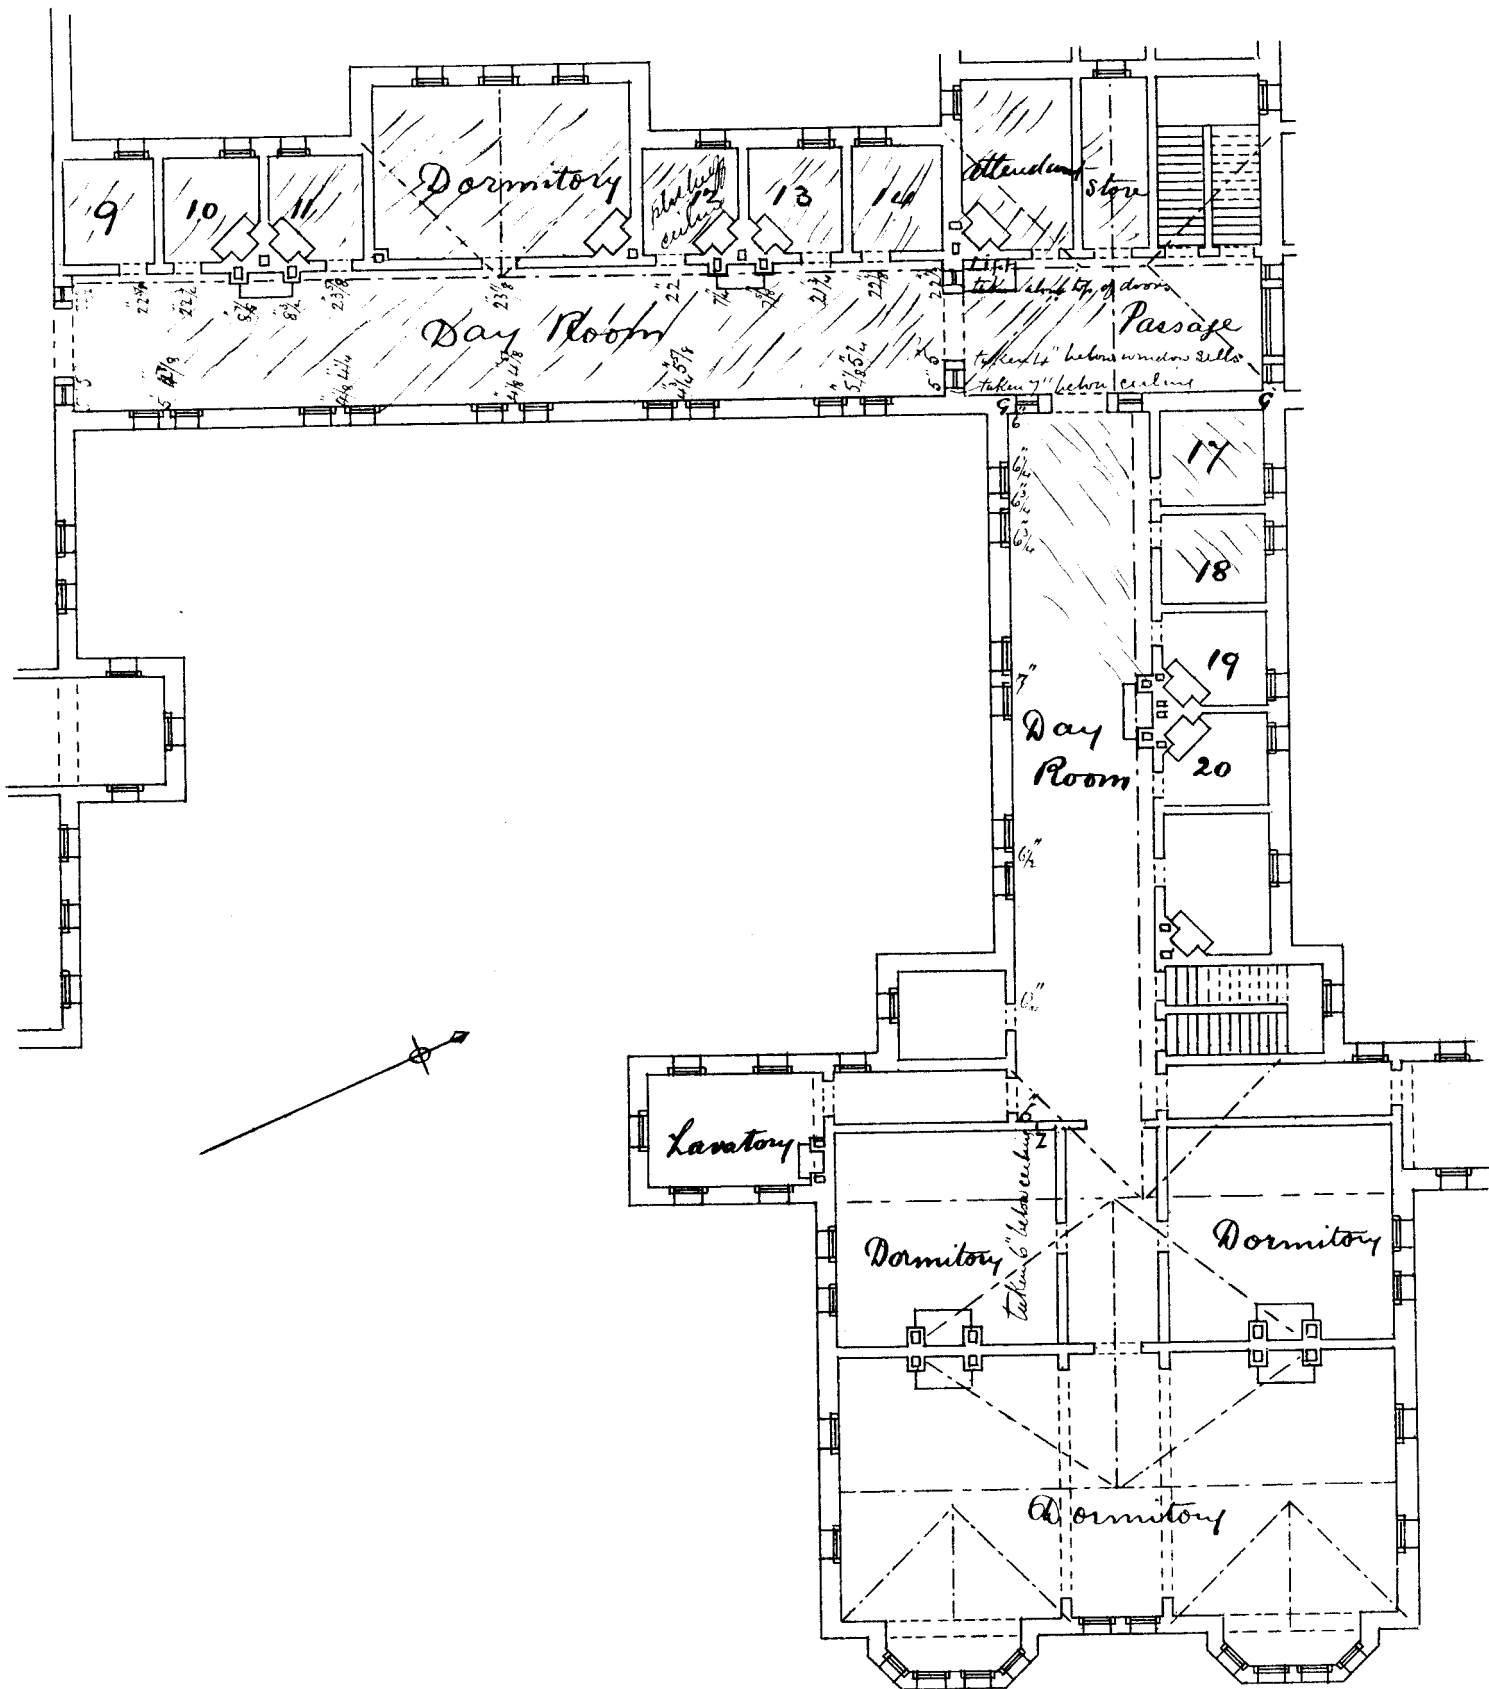

SECOND FLOOR PLAN

Scale . 16 feet to an inch

COPY OF P.W.D. 15550