



SEACLIFF LUNATIC ASYLUM

4

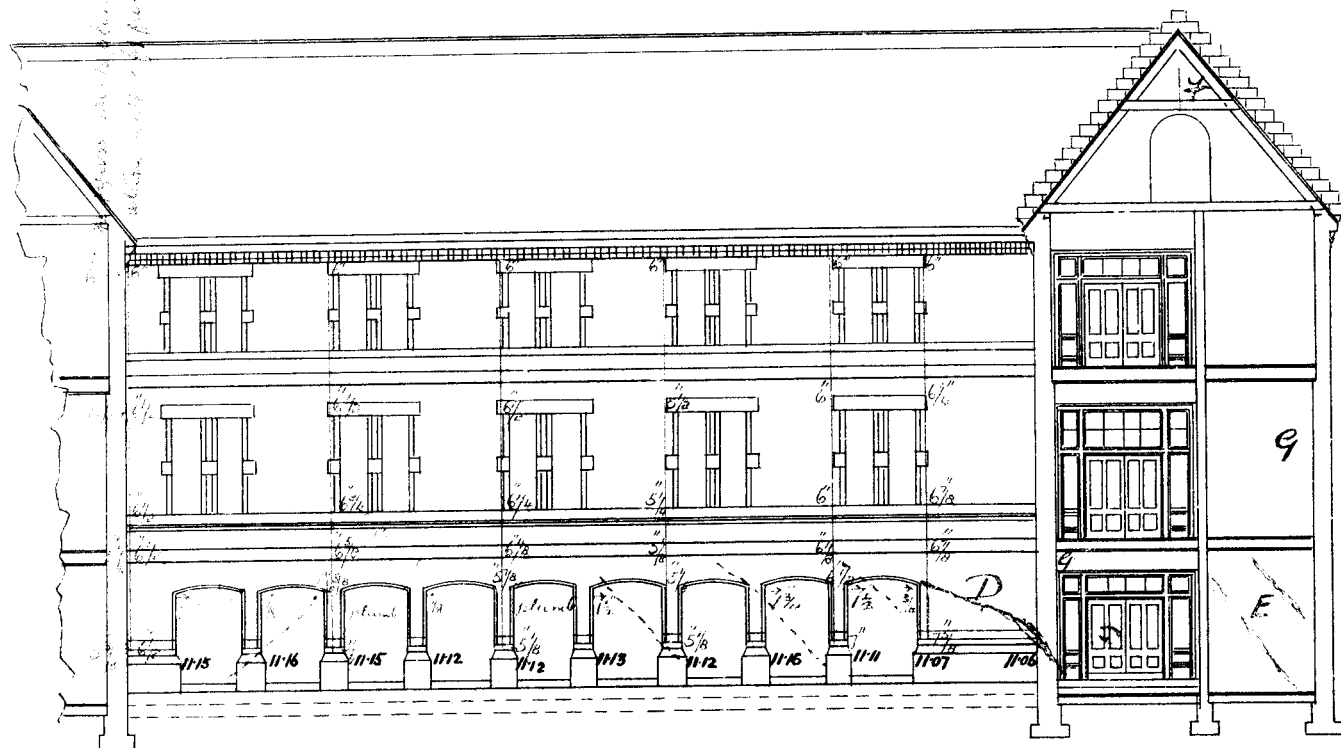

FRONT ELEVATION

Note Plinth levels added
13. 2. 88
P. W. D.

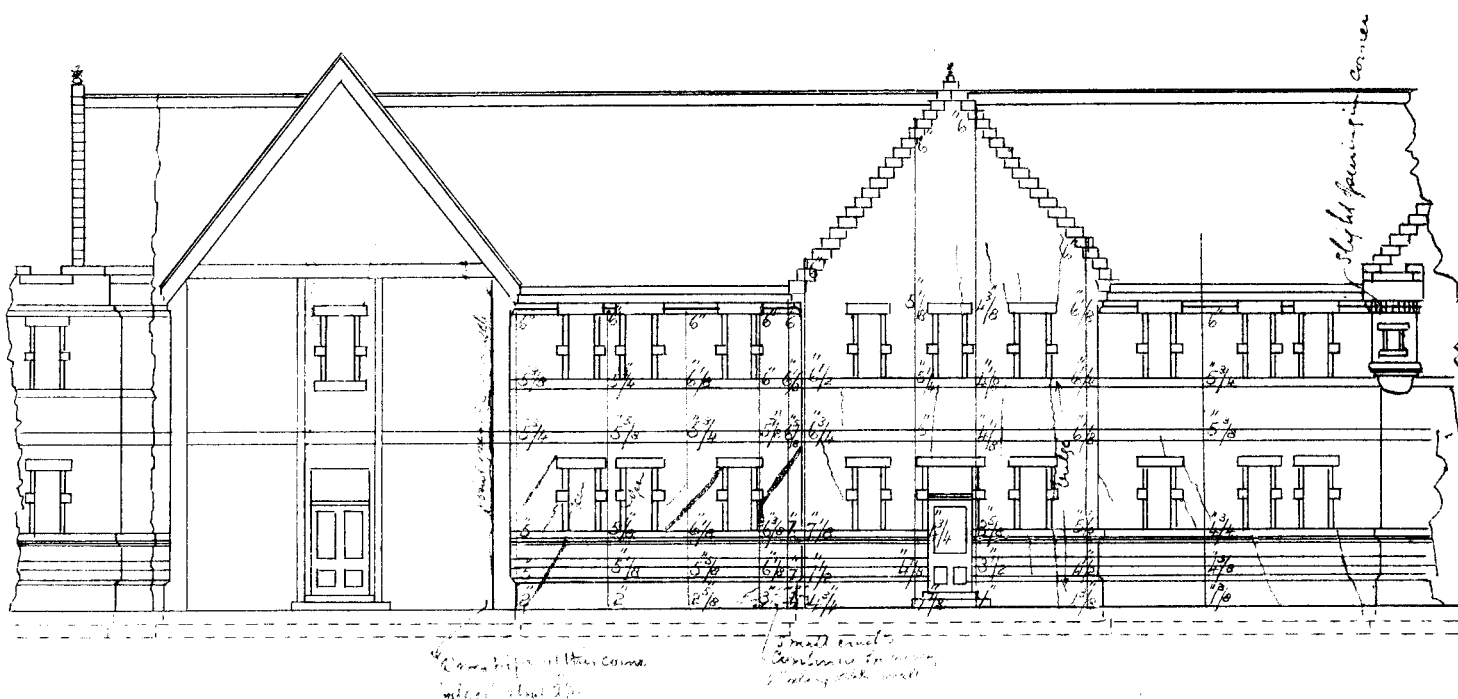

BACK ELEVATION

Scale . 16 feet to an inch. COPY OF P.W.D. 15550