


— SEACLIFF LUNATIC ASYLUM —

— KEY PLAN SHEWING WHERE SECTIONS OF FOUNDATIONS —

— WERE TAKEN IN BLOCK 2 NORTH END —

— SCALE 16 FT. = 1 INCH —

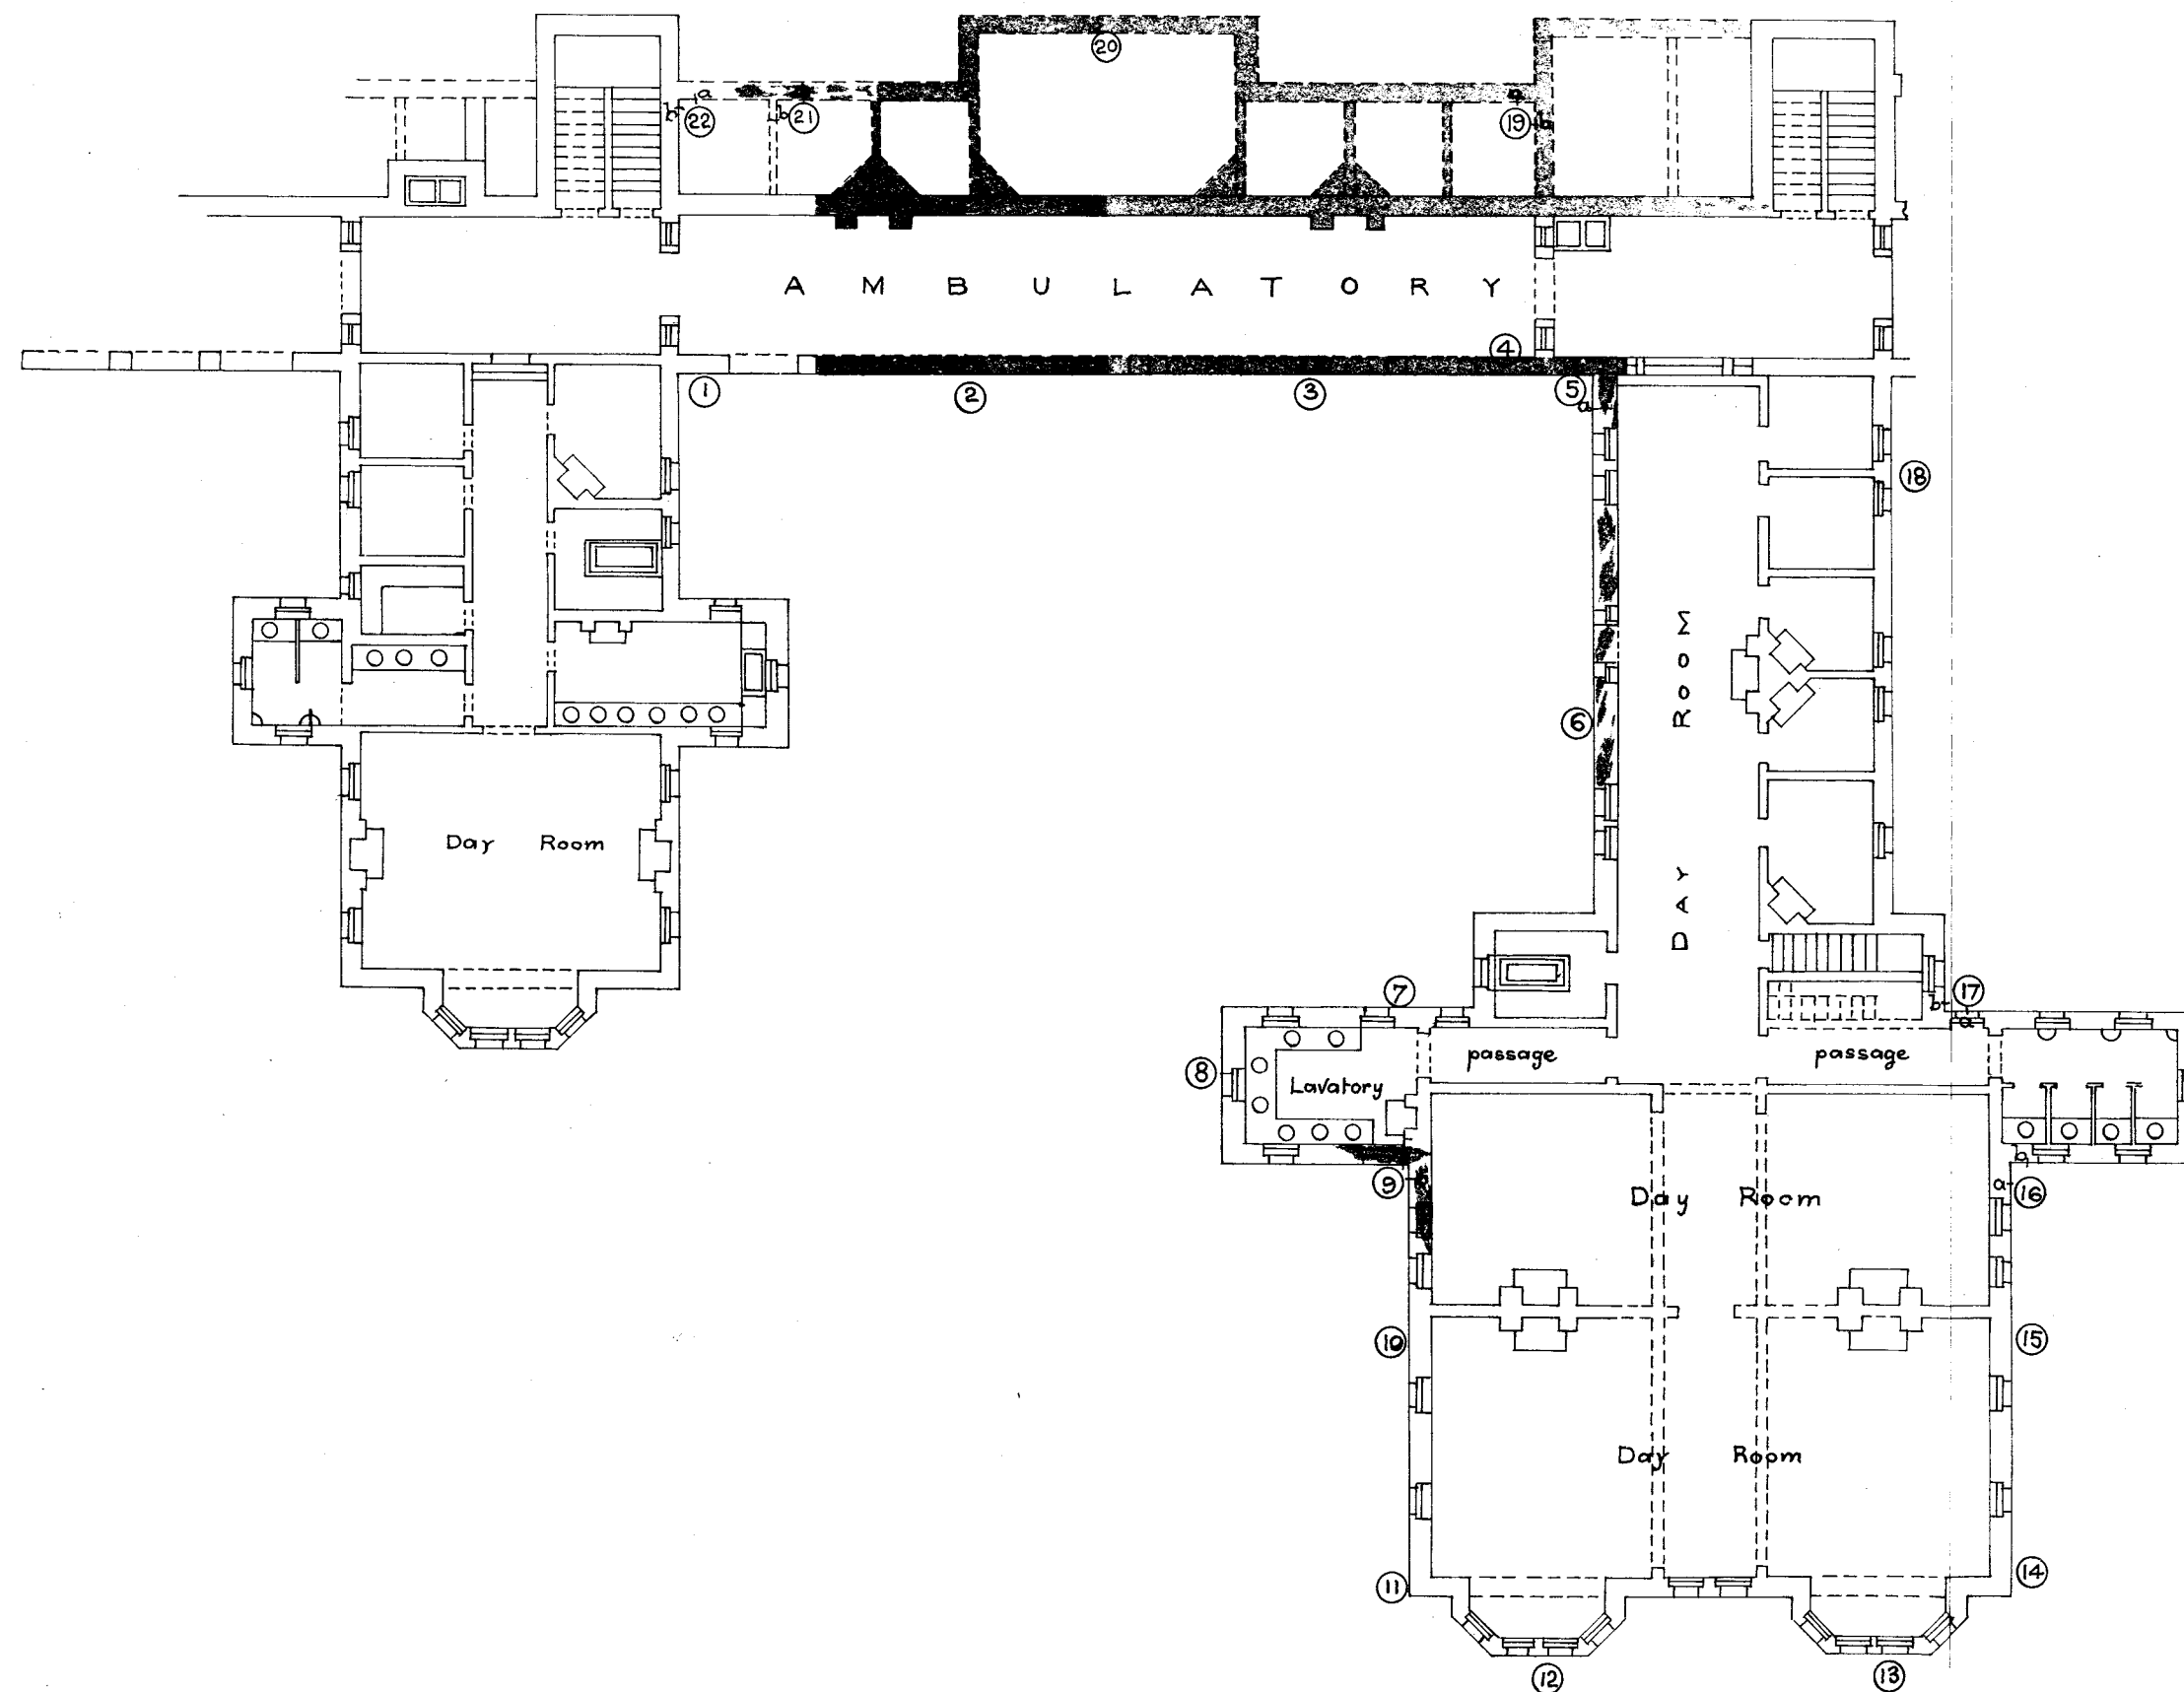

Subsidence has taken place where
Walls are colored green.