


DUNEDIN HOSPITAL COMMISSION. 1890.

DRAWING N^o 1.

CUMBERLAND STREET

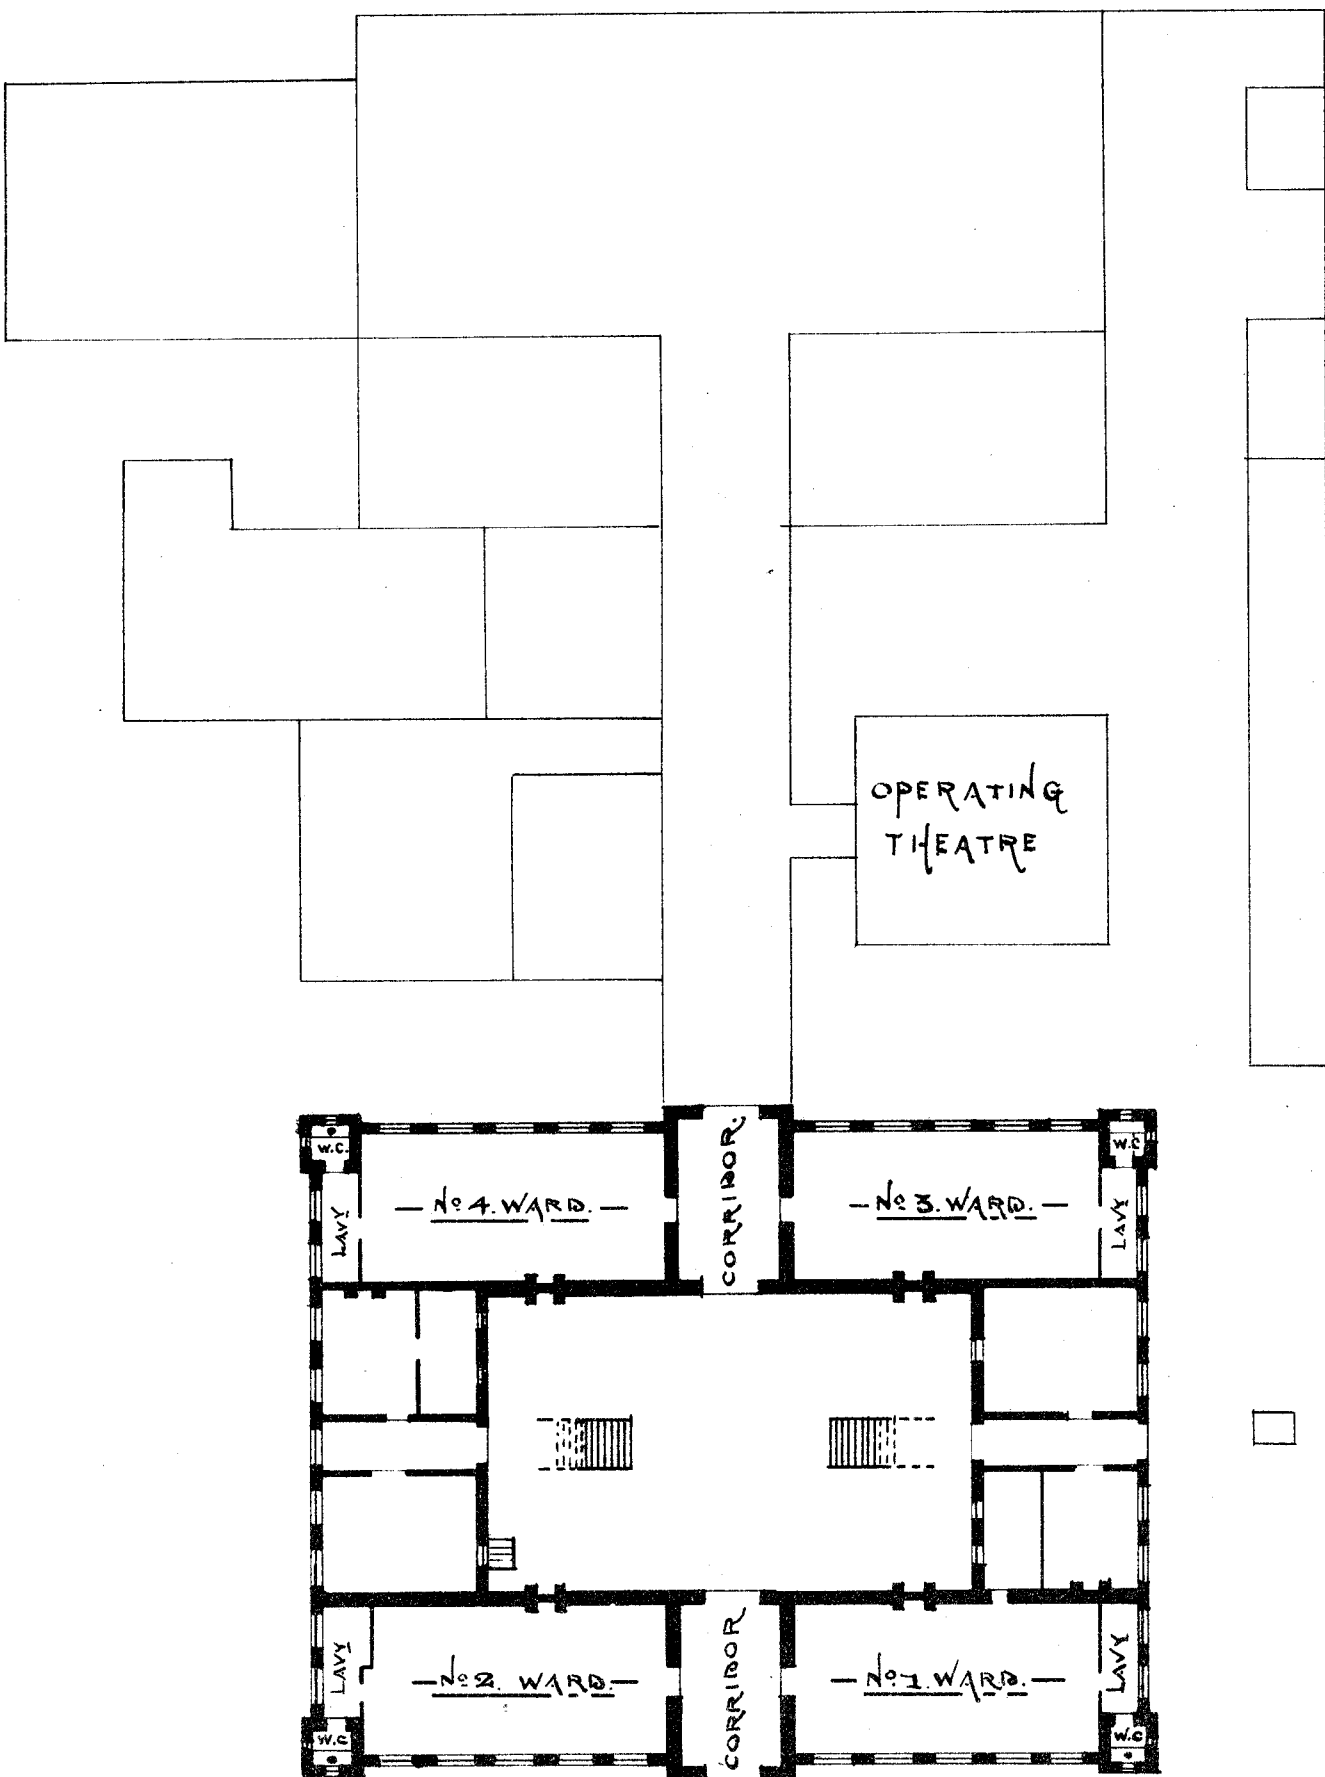

GROUND FLOOR PLAN.

Scale 30 ft. = 1 inch

KING STREET.