


Hydraulic Elevating Plant.

Blue Spur Consolidated Gold Comp'y.

Gabriels Gully.



*Superintendent
Civil Engineer
Lawrence*

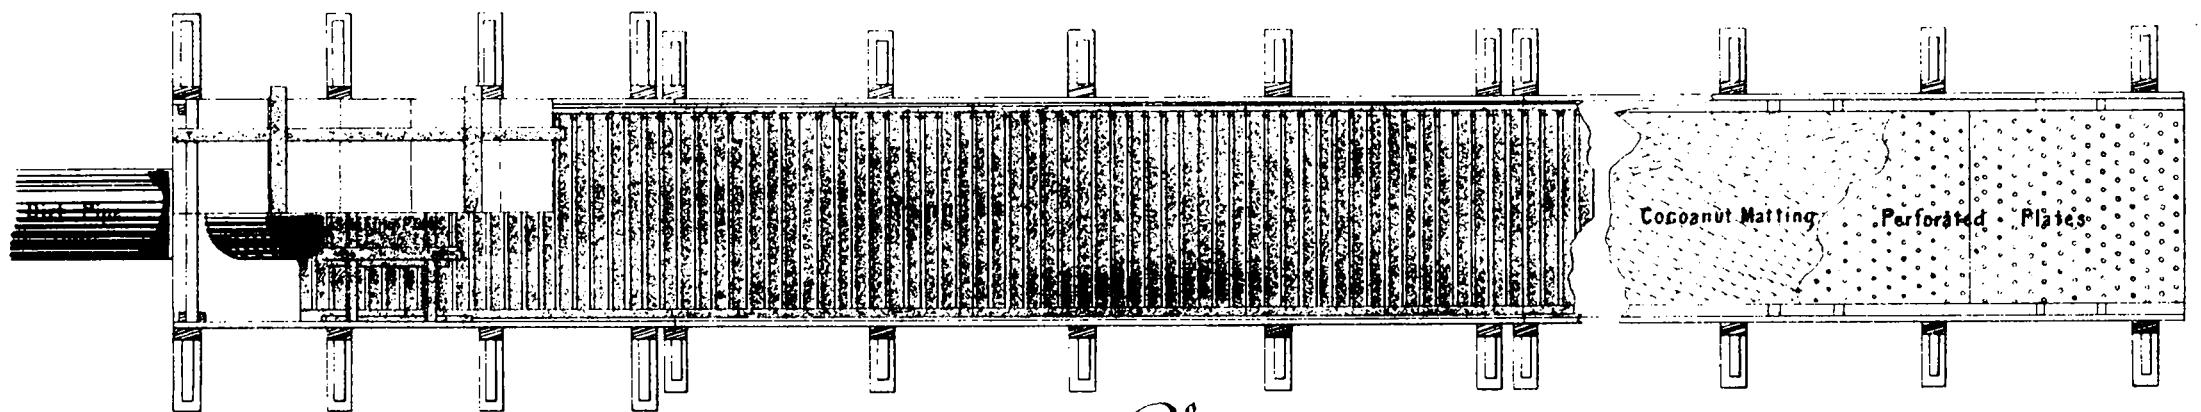

Plan.

Sluice boxes & Gold saving apparatus.


Sectional Elevation.

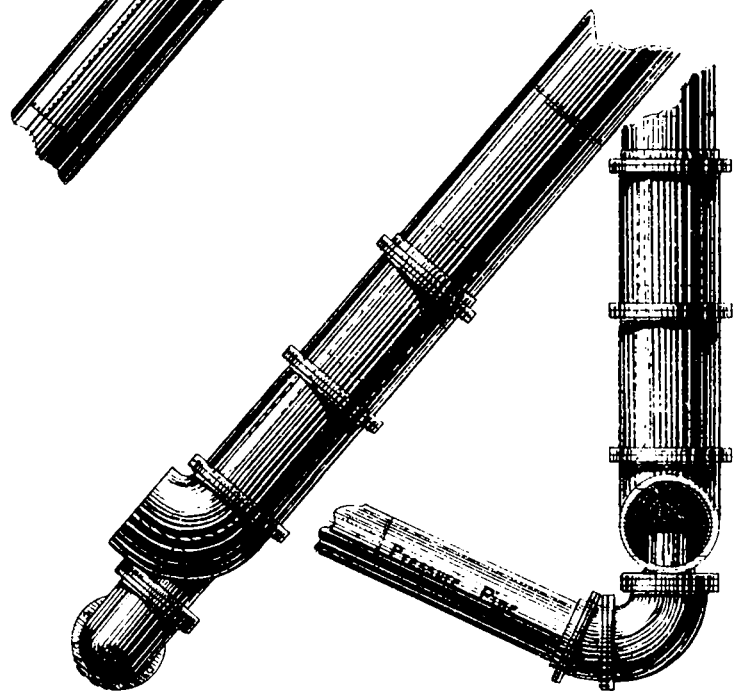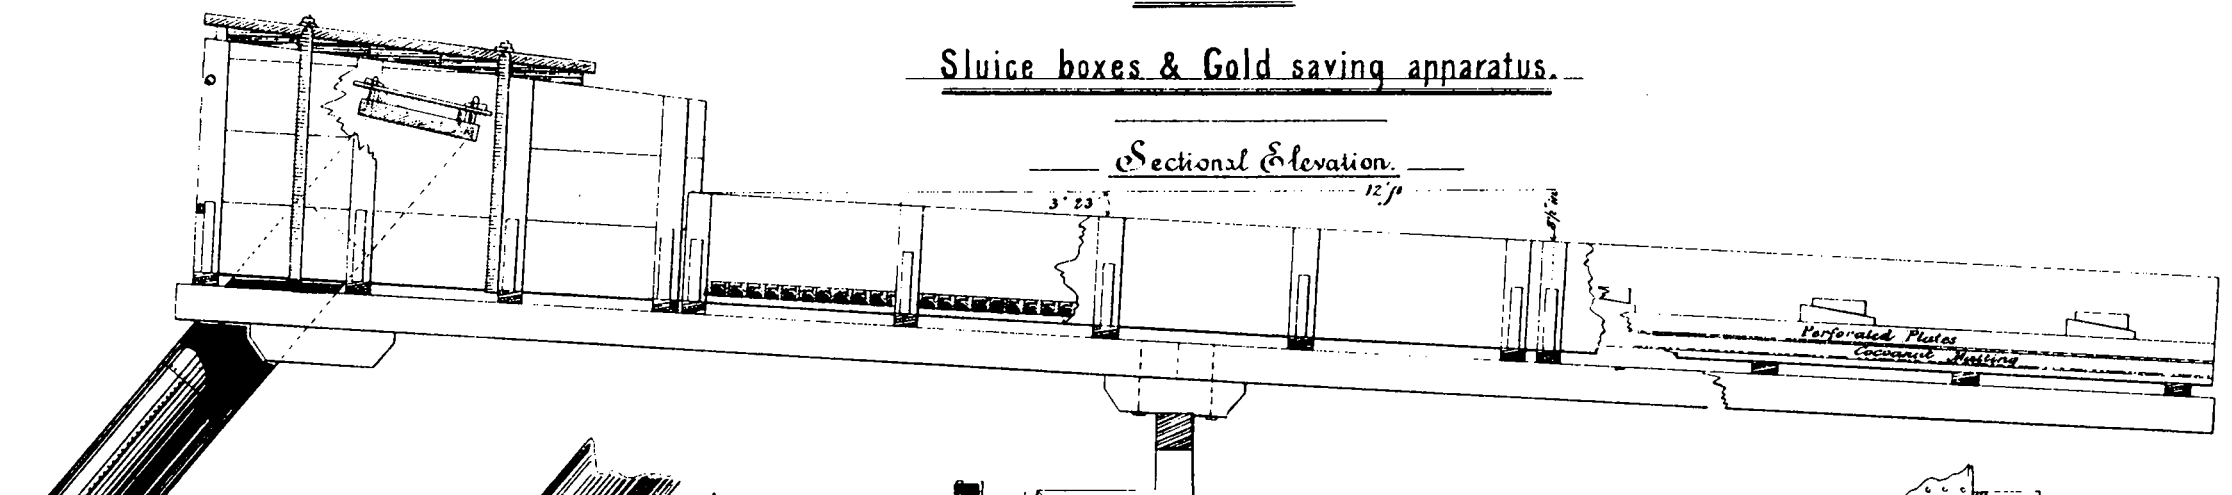

Side


Elevator

Front

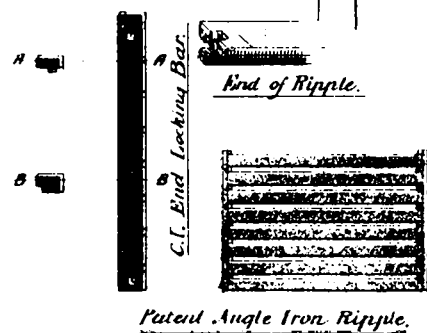



End of Ripple.

Patent Angle Iron Ripple.

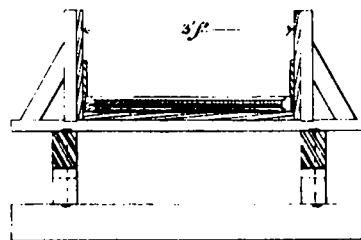

Secⁿ showing Ripples.

Scale 3/4 inch to one foot.

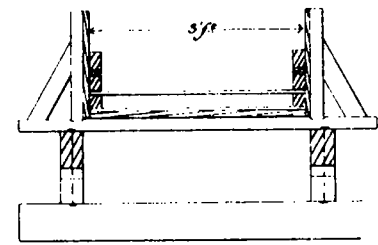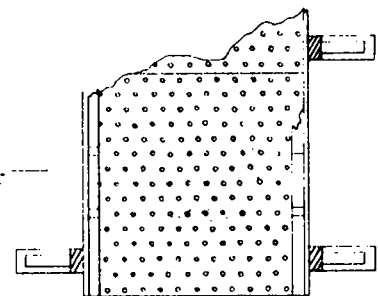

Secⁿ showing Plates, Matting.