


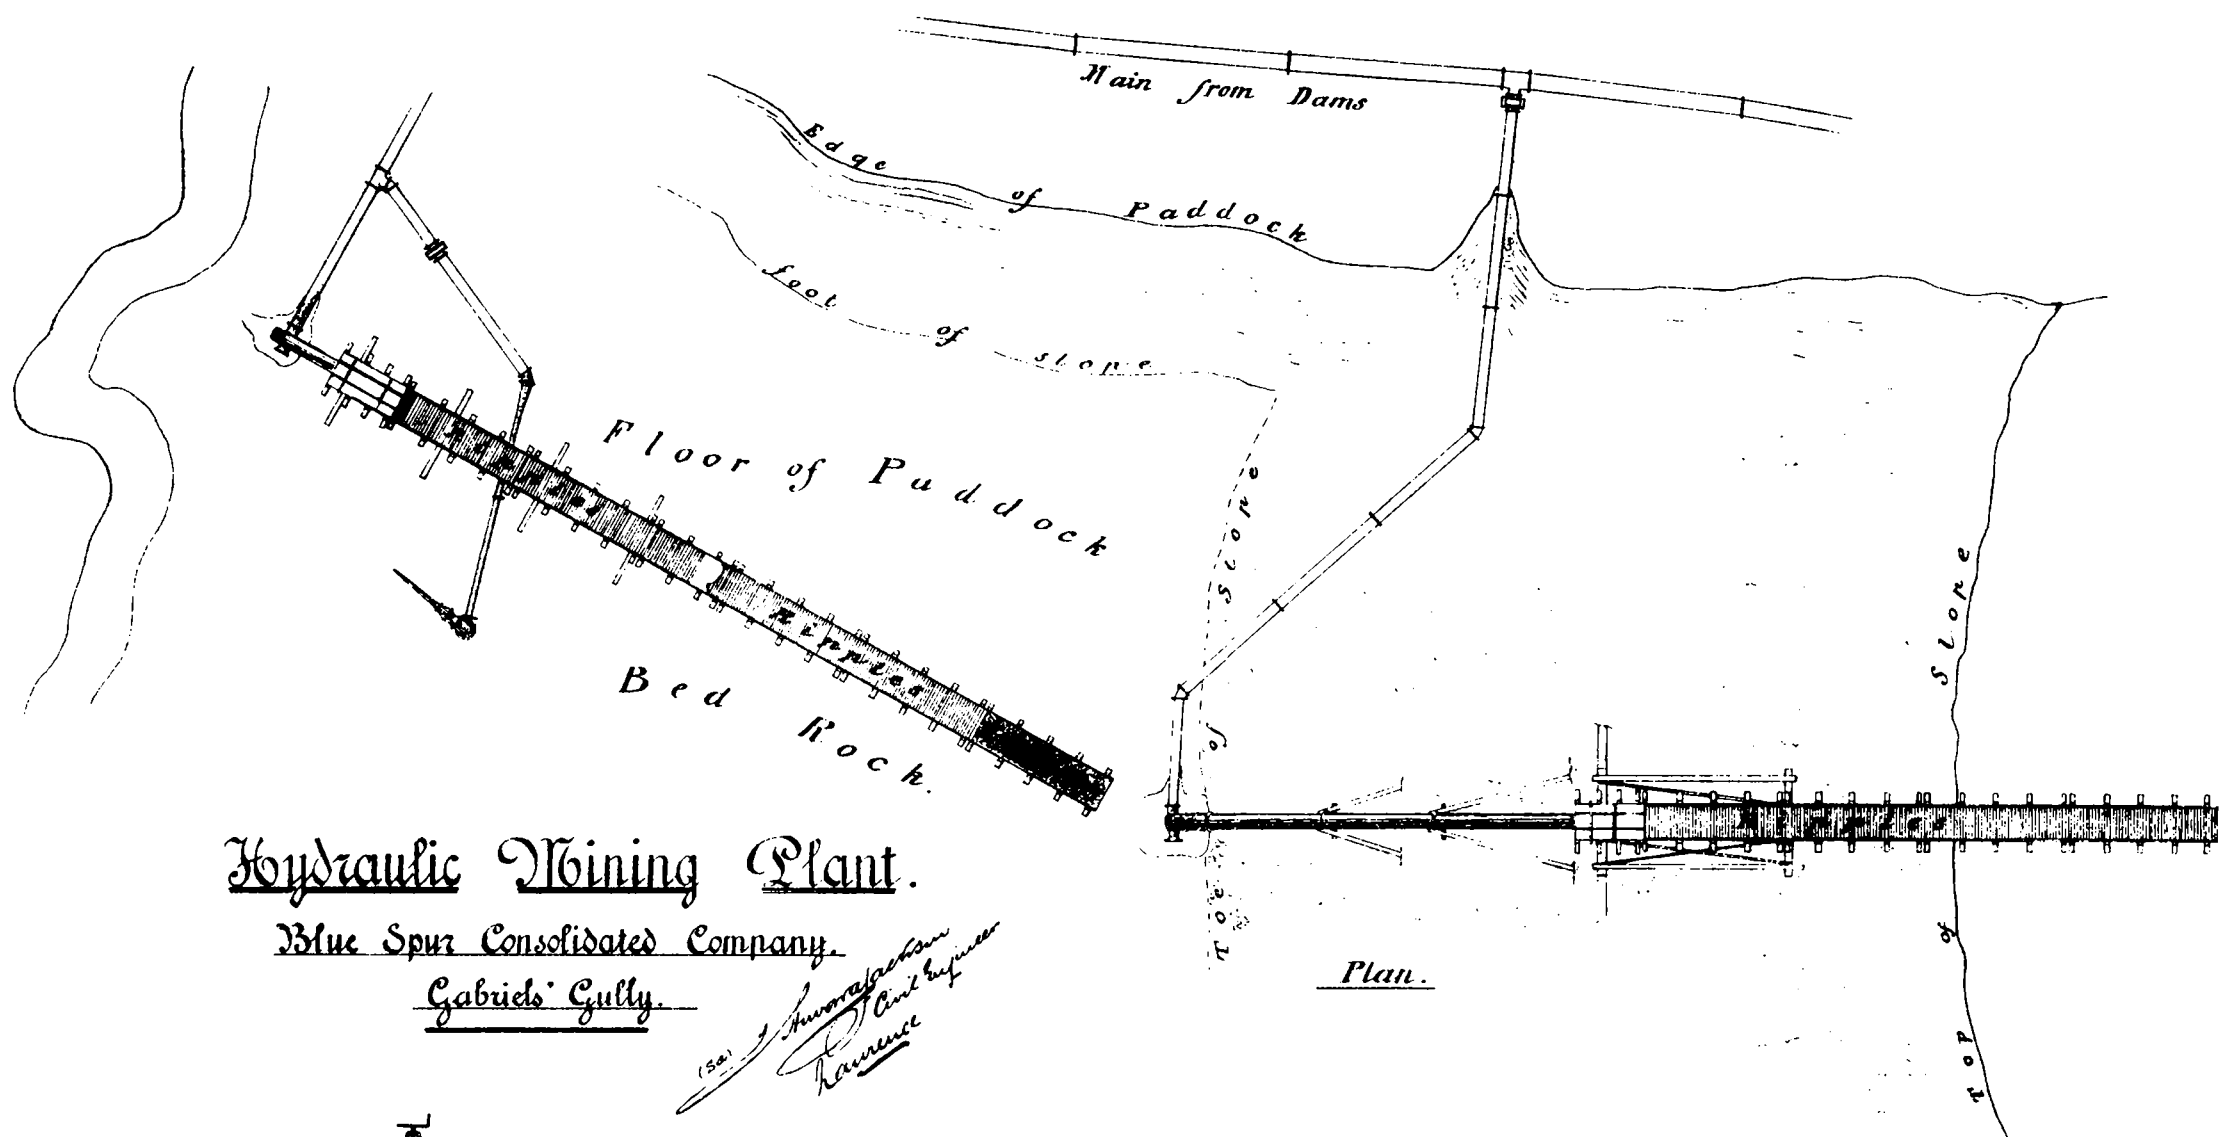


Hydraulic Mining Plant.

Blue Spur Consolidated Company.

Gabriels' Gully.

*(Sd) J. H. Harrison
Civil Engineer
Harrison*

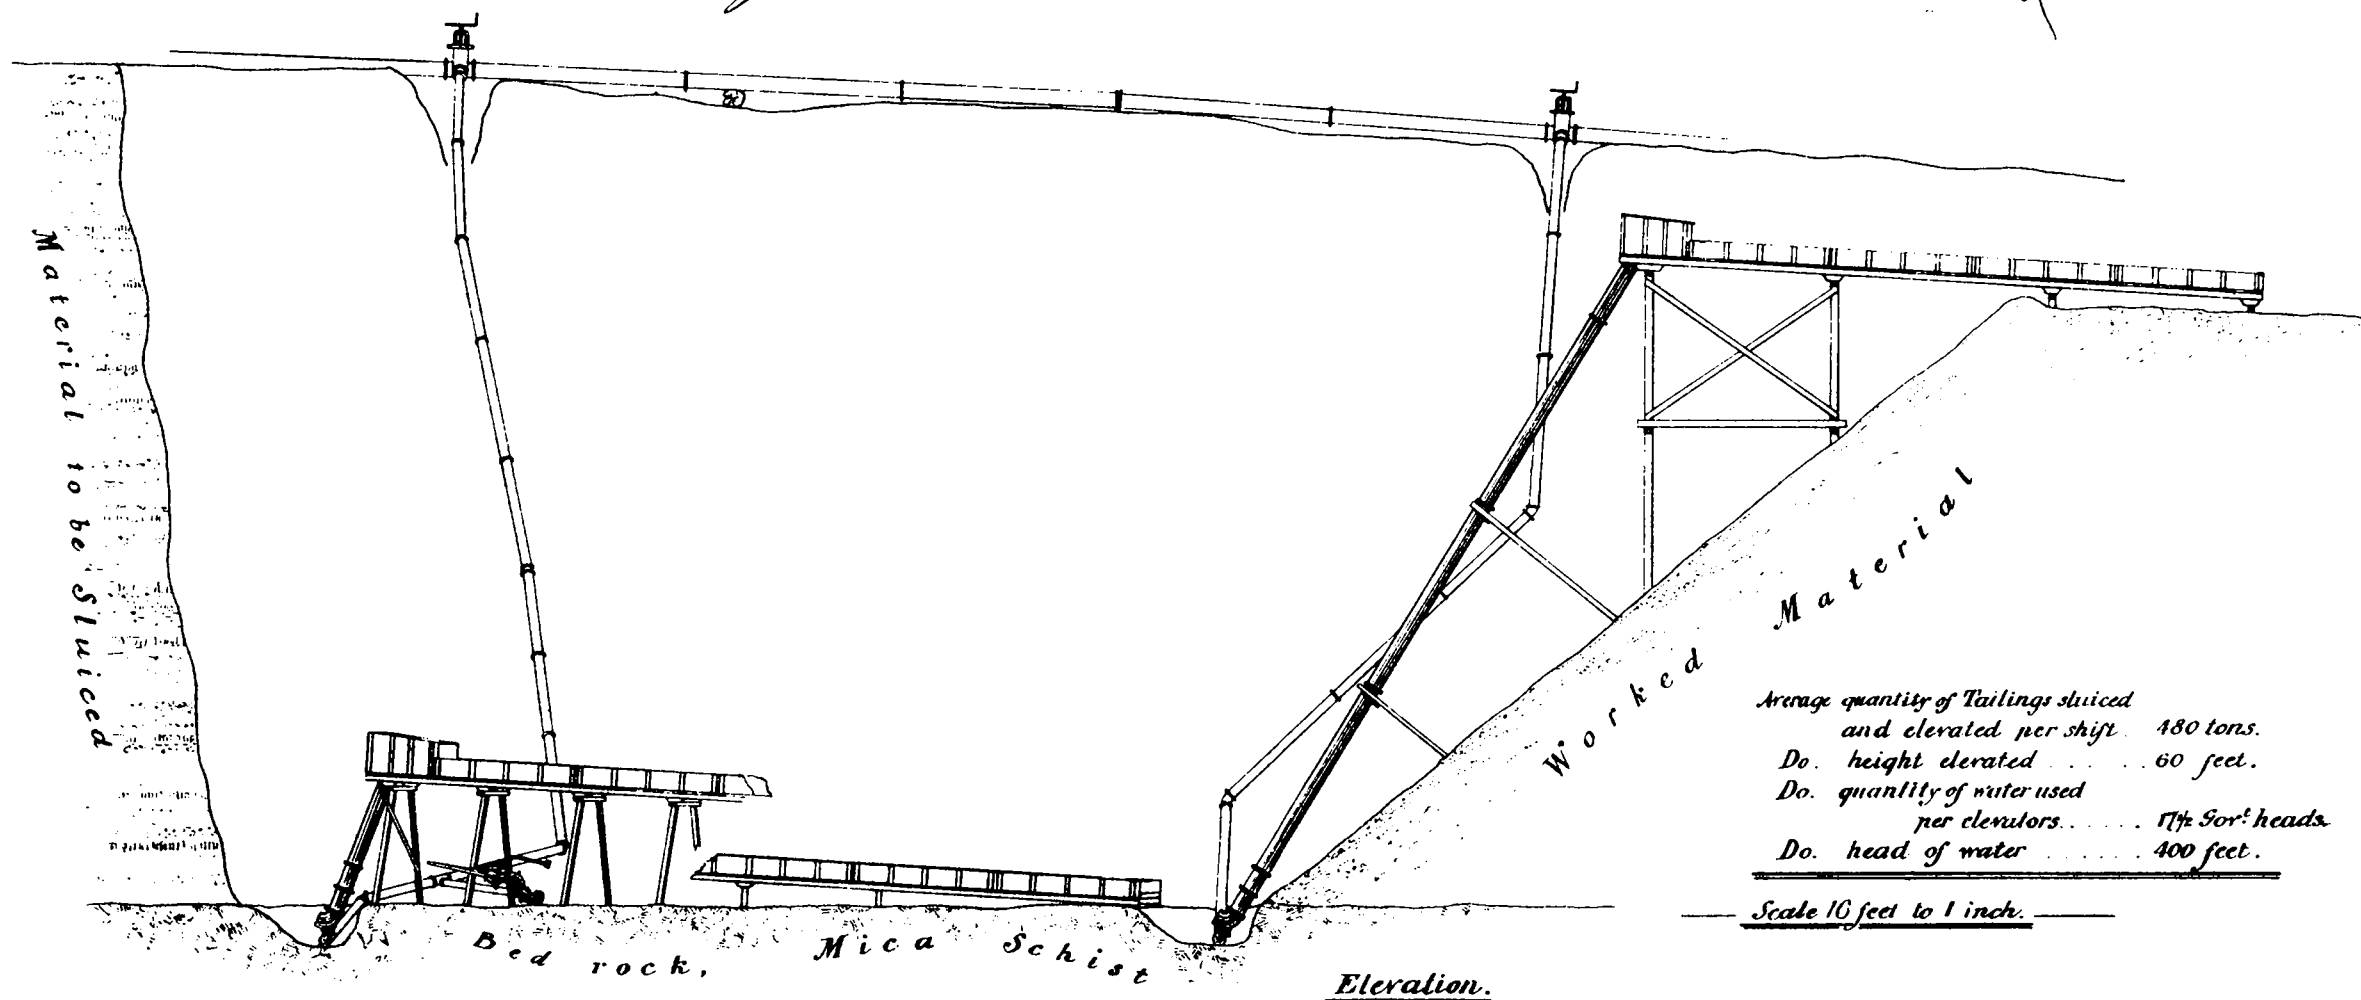

Average quantity of Tailings sluiced
and elevated per shift 180 tons.
Do. height elevated 60 feet.
Do. quantity of water used
per elevators 17 1/2 500' heads
Do. head of water 400 feet.

Scale 10 feet to 1 inch.