
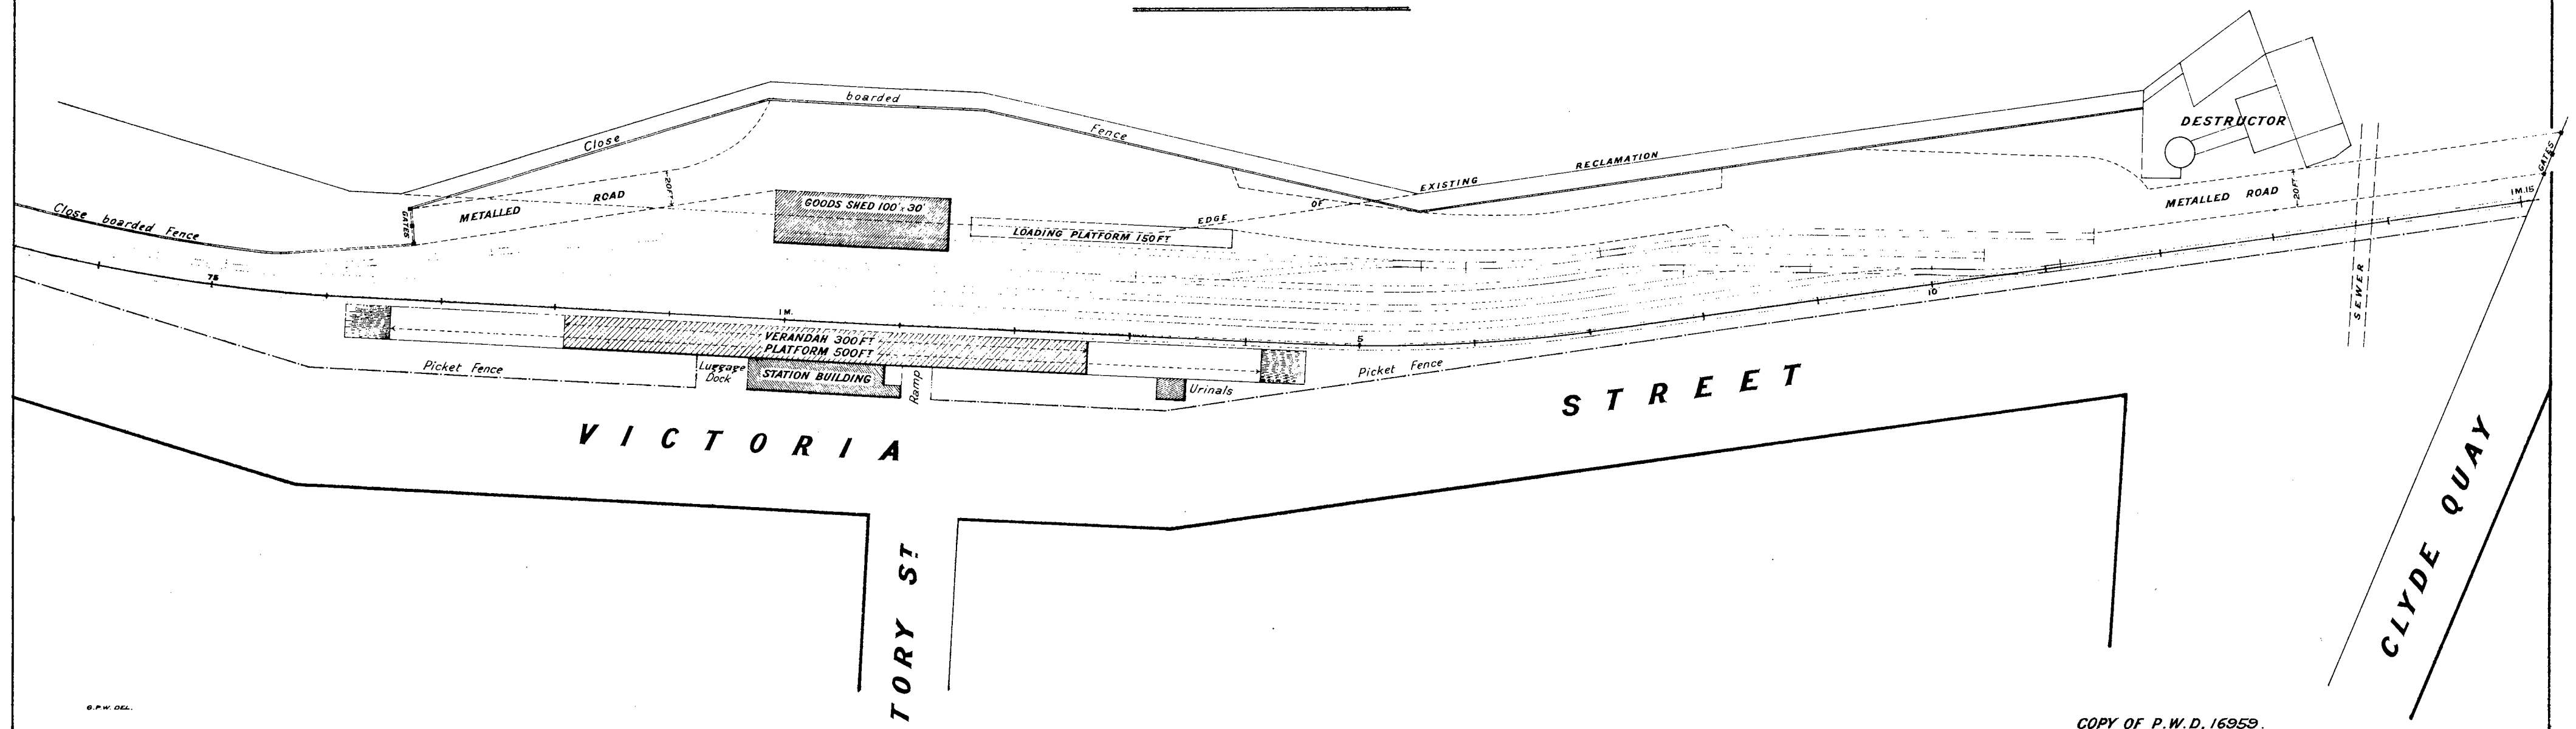


"B"

Sketch of PROPOSED TE ARO STATION YARD.

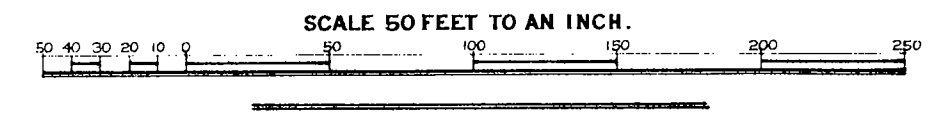

G.P.W. DEL.

COPY OF P.W.D. 16959.

Lithographed at the Head Office, Department of Lands and Survey, Wellington, N.Z., September 1899.