

NEW ZEALAND
NEW PLYMOUTH HARBOUR

GENERAL PLAN

SHEWING

ROADSTEAD AND WORKS

recommended by

Sir John Coode

in his Report of 28th February, 1879.

The Proposed Works are shewn in Red Colour.

REFERENCE


*Contours shew depths in Fathoms below Low Water
of an Ordinary Spring Tide.*

High Water Full & Change IX Hrs 42^m

Springs rise 11^{ft} 11 ins Neaps 9^{ft}

R, ROCK. S, SAND. SH, SHELLS G, GRAVEL

✓ Full extent of Messrs Carruthers & Blacketts design is shown by Green dotted lines.

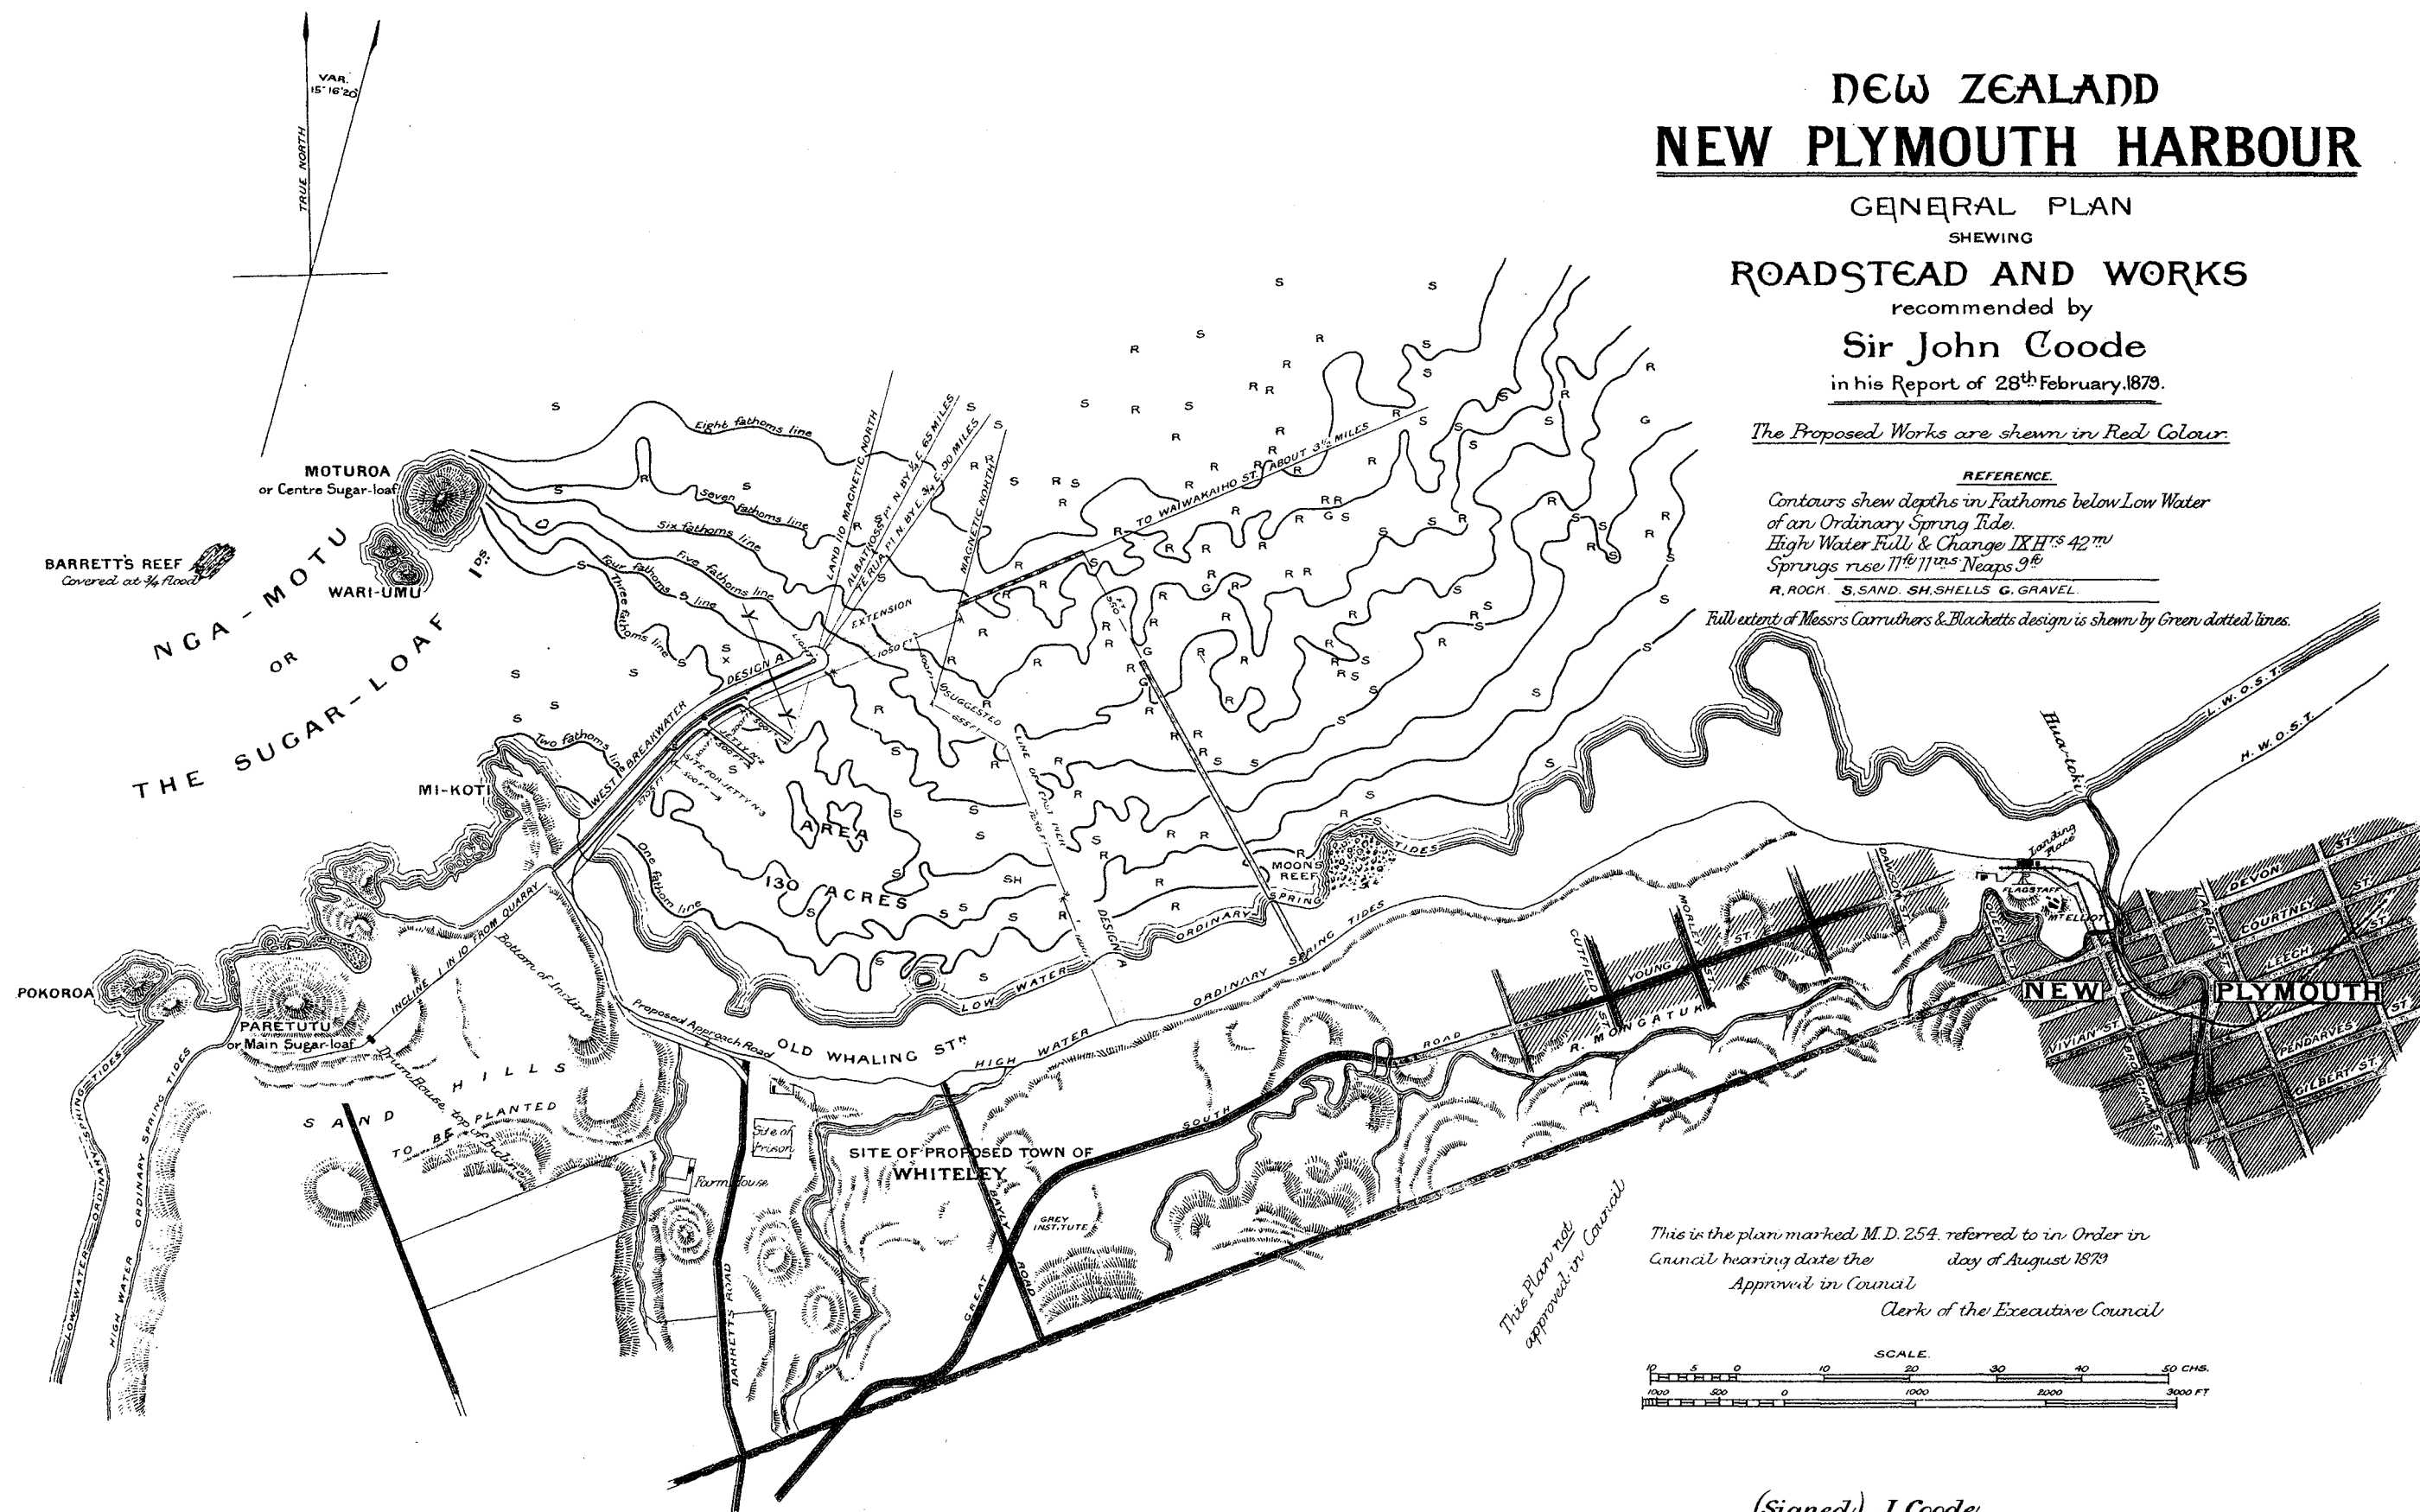

*This Plan not
approved in Council*

This is the plan marked M.D. 254, referred to in Order in Council bearing date the day of August 1879

Approved in Council

Clerk of the Executive Council

(Signed) J. Coode.