


— FIG. 1 —



— FIG. 2 —

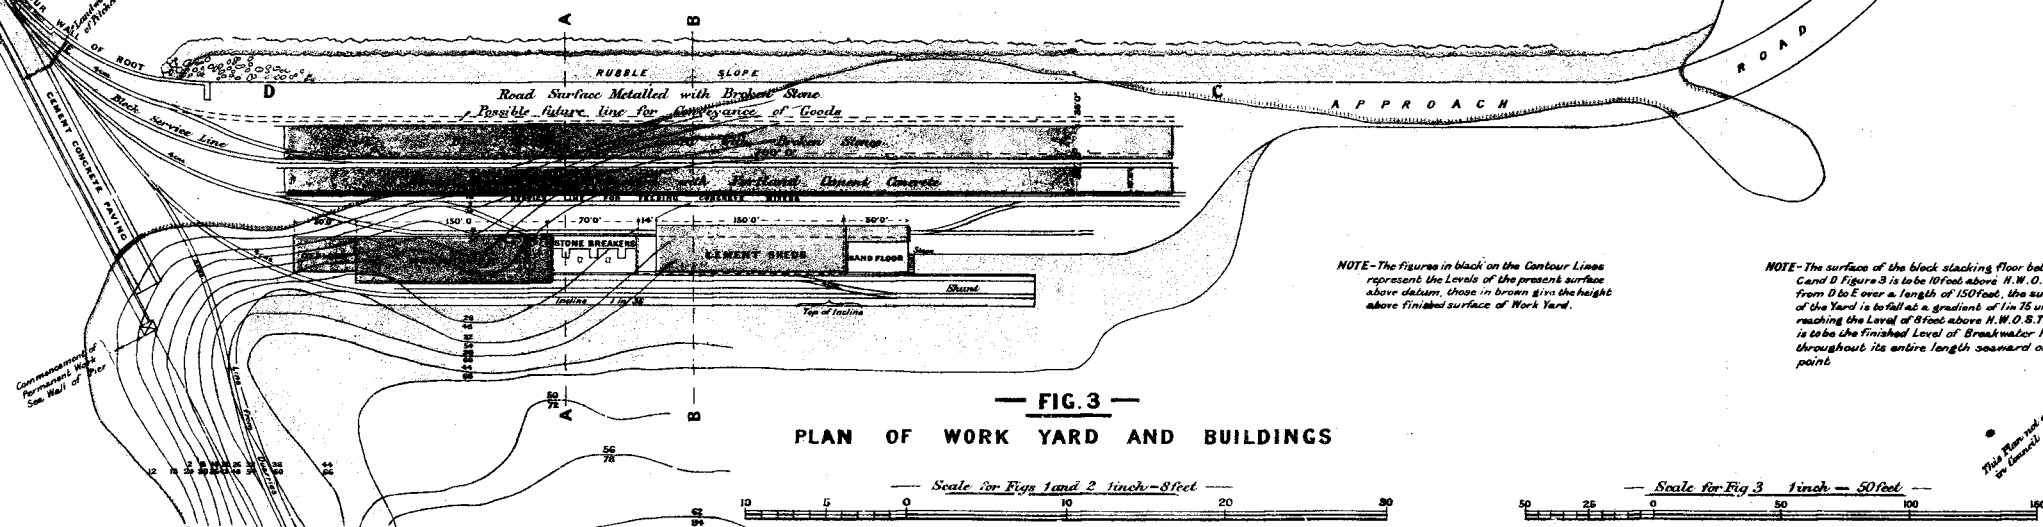

PLAN OF WORK YARD AND BUILDINGS

NOTE-The figures in black on the Contour Lines represent the Levels of the present surface above datum, those in brown give the height above finished surface of Work Yard.

NOTE-The surface of the block stacking floor between Cand D Figure 3 is to be 10feet above H.W.O.S.T. from D to E over a length of 150feet, the surface of the Yard is to fall at a gradient of 1in 75 until reaching the Level of 8feet above H.W.O.S.T. which is to be the finished Level of Breakwater Pier throughout its entire length seaward of that point.

*This Plan not approved
in Council*