


CROSS SECTION OF DAM.
 Scale 20 feet to an inch.

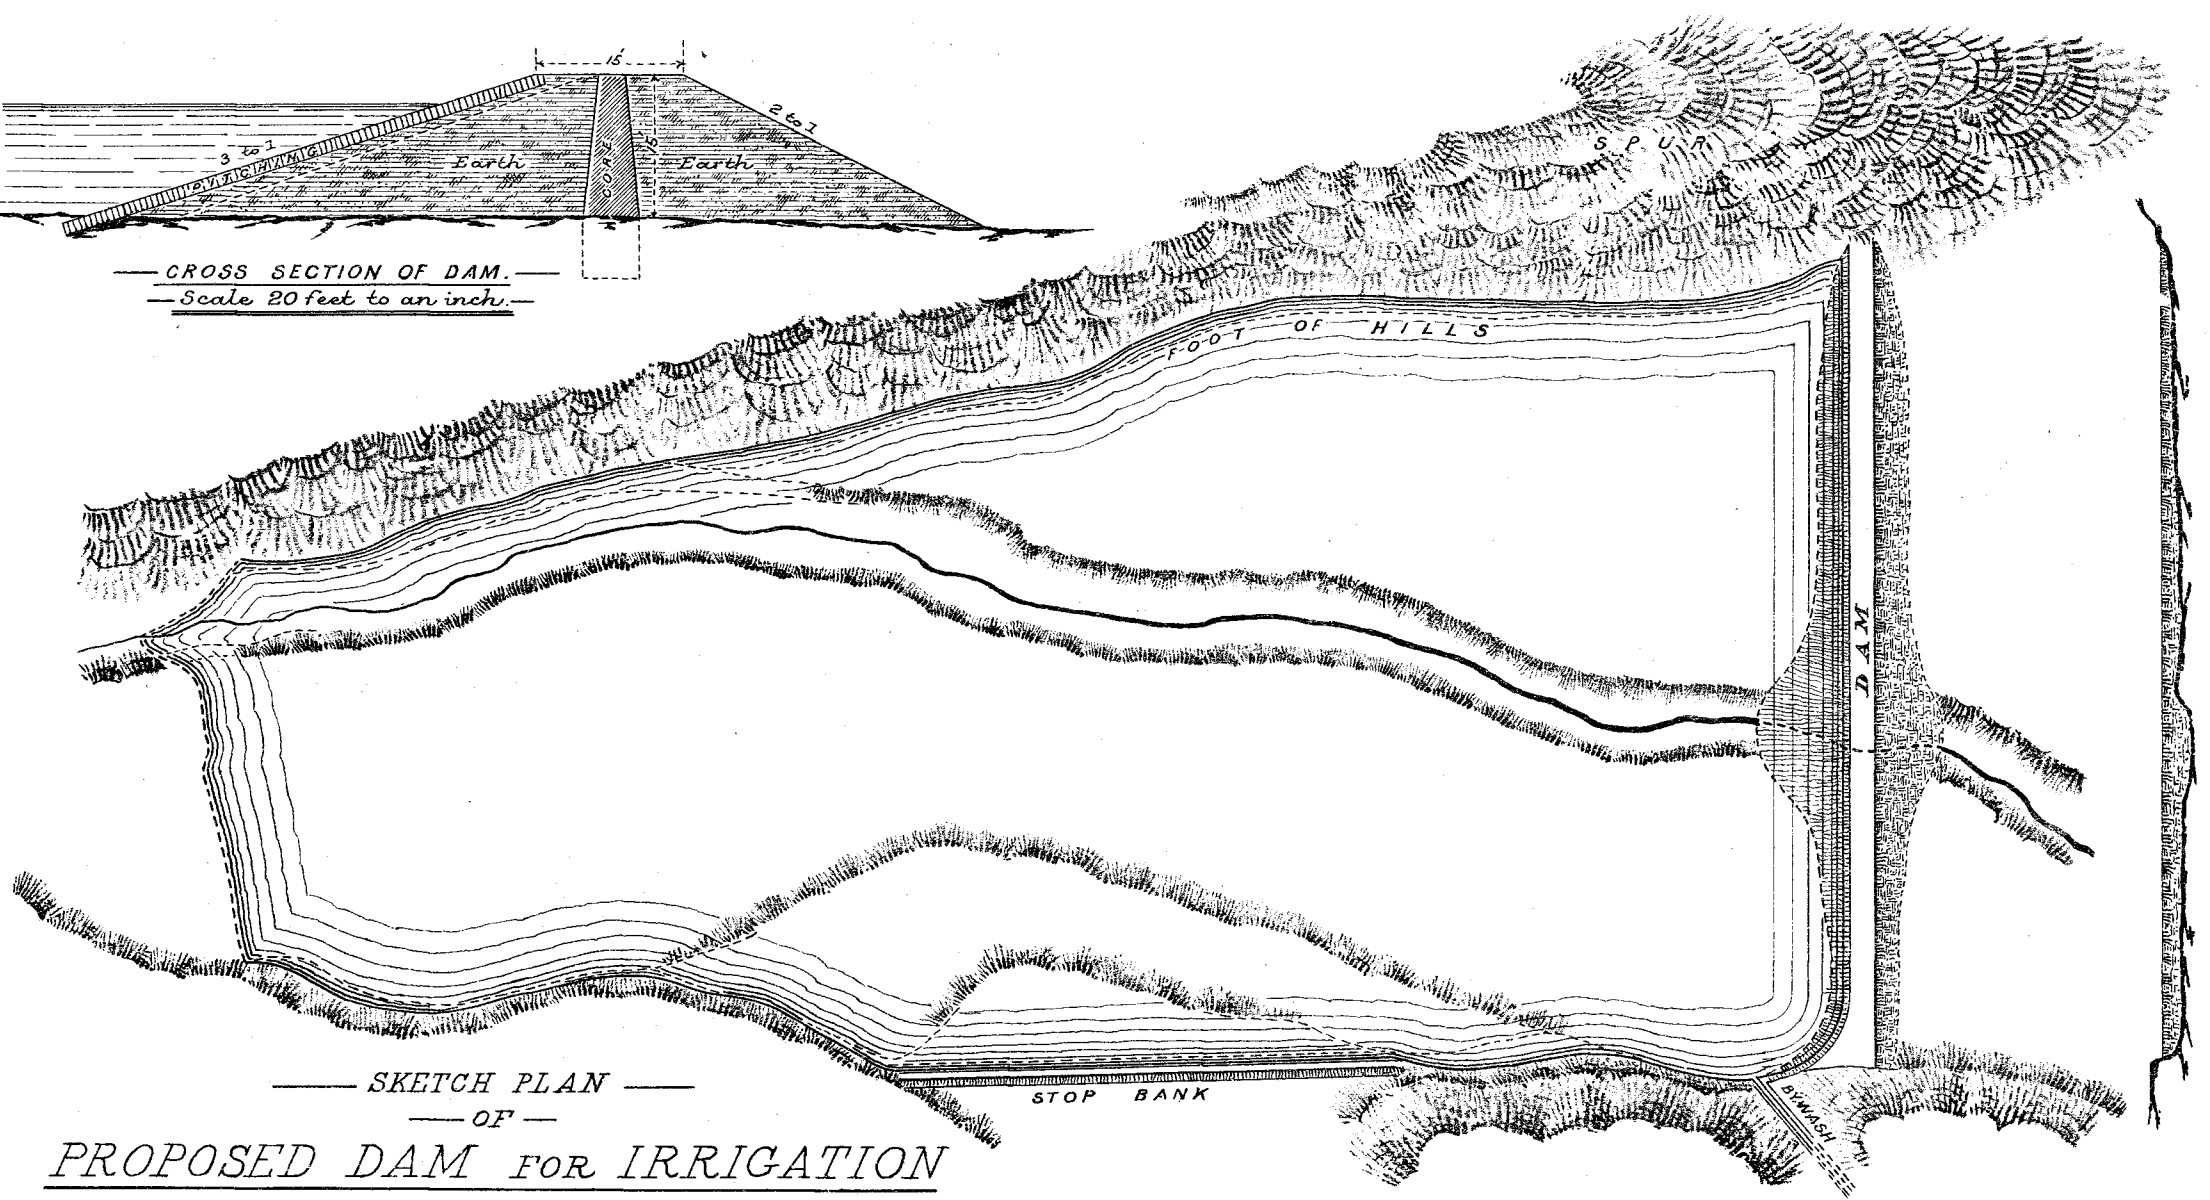

FRONT ELEVATION OF DAM.

SKETCH PLAN
 OF

PROPOSED DAM FOR IRRIGATION

WAIPUNA OR MUTTON TOWN GULLY.

To accompany Report by T. Perham. A.M. Inst. C.E.

Scale 100 feet to an inch.