
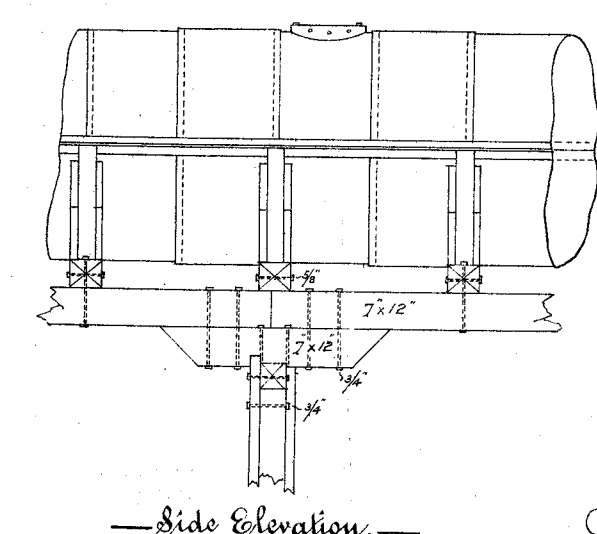
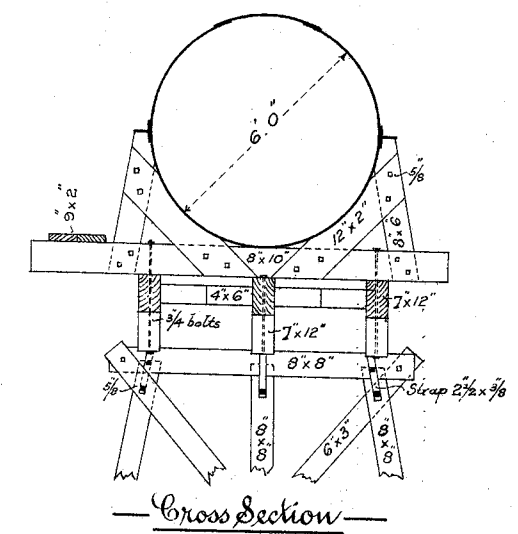


— Longitudinal Section —
Scales. { Horizontal 20 Chains to an Inch.
Vertical 200 Feet " " "

Thames County Low Level Water Race.


To accompany Report.
J. P. B. 24.6.98.

References. Tunnels — Open Cuttings — Pipes — Fluming — Trestle Work — Ground Race —

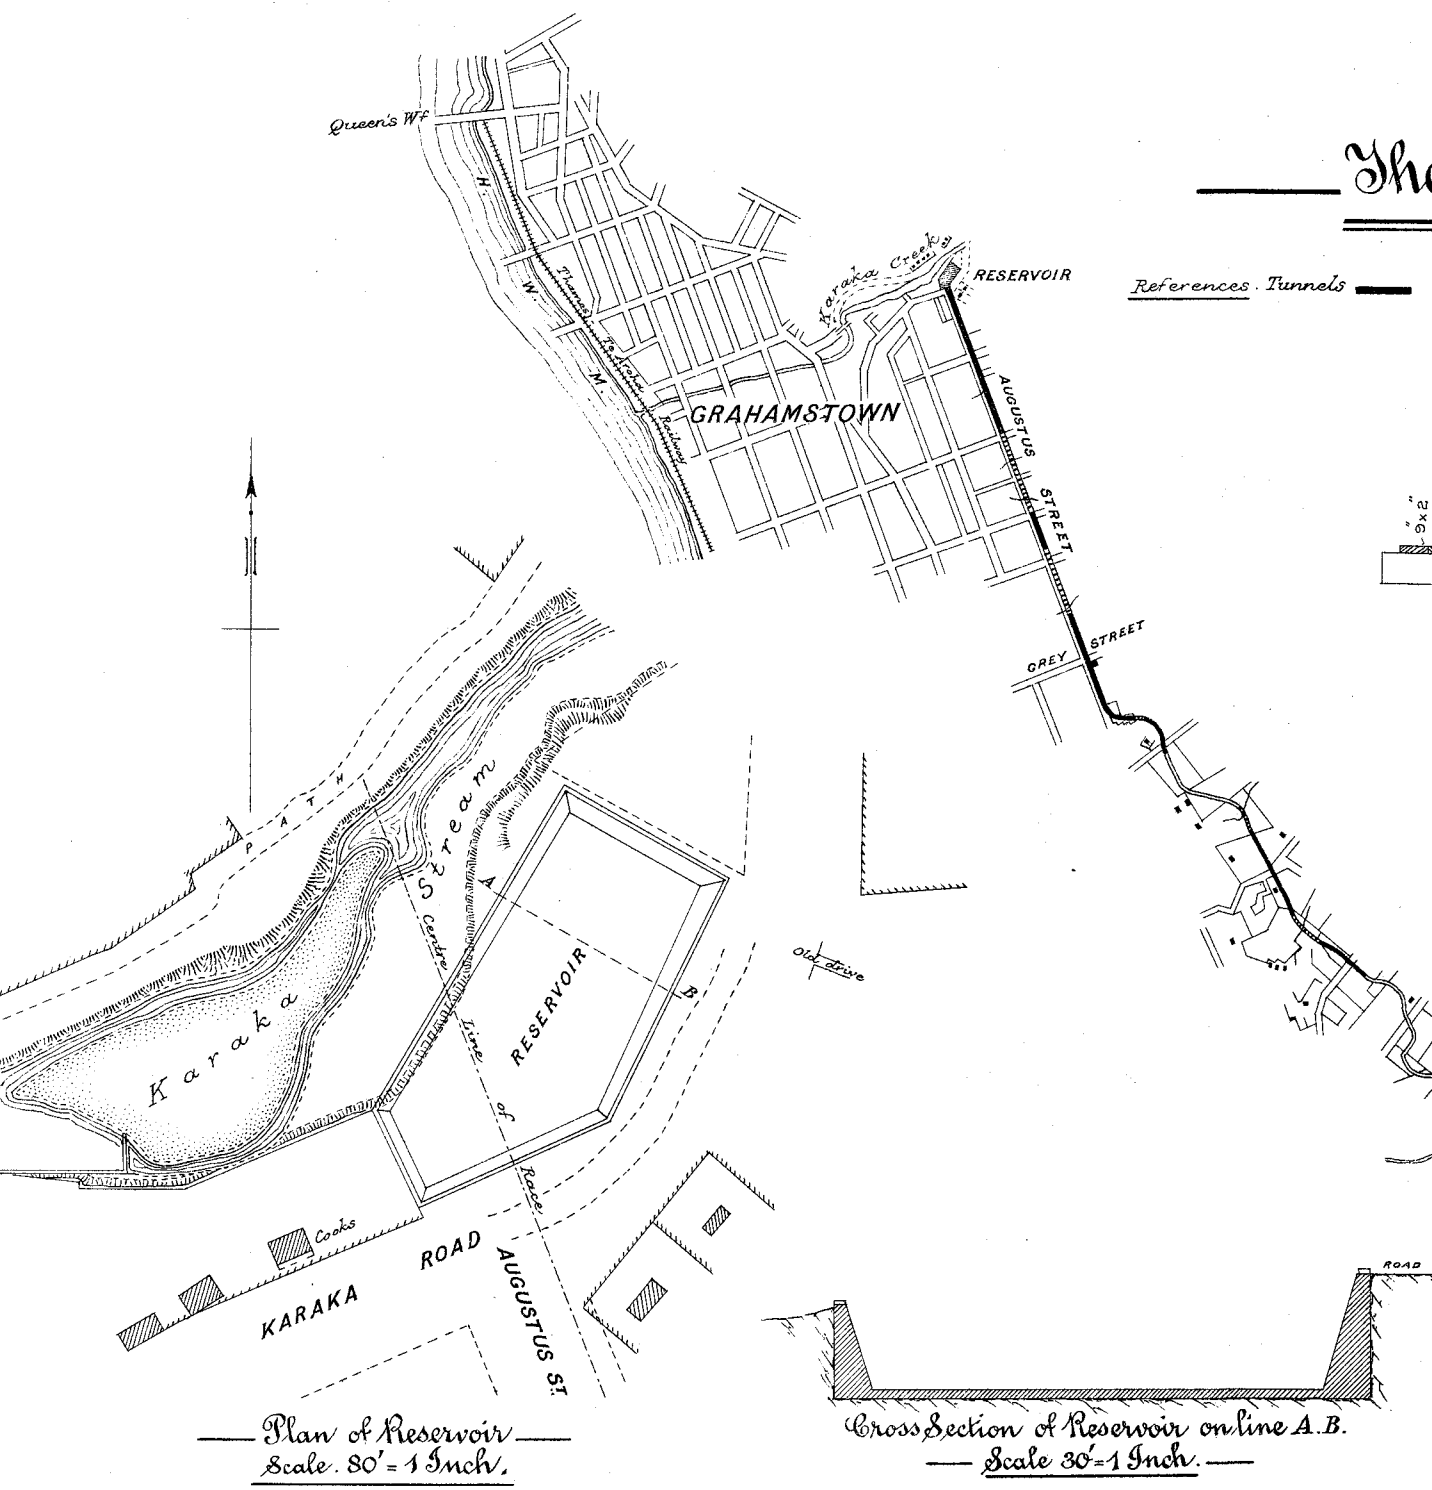


— Pipe on Trestles. —
Scale 1/4" = One Foot.


— Plan — Scale 20 chs to an Inch.

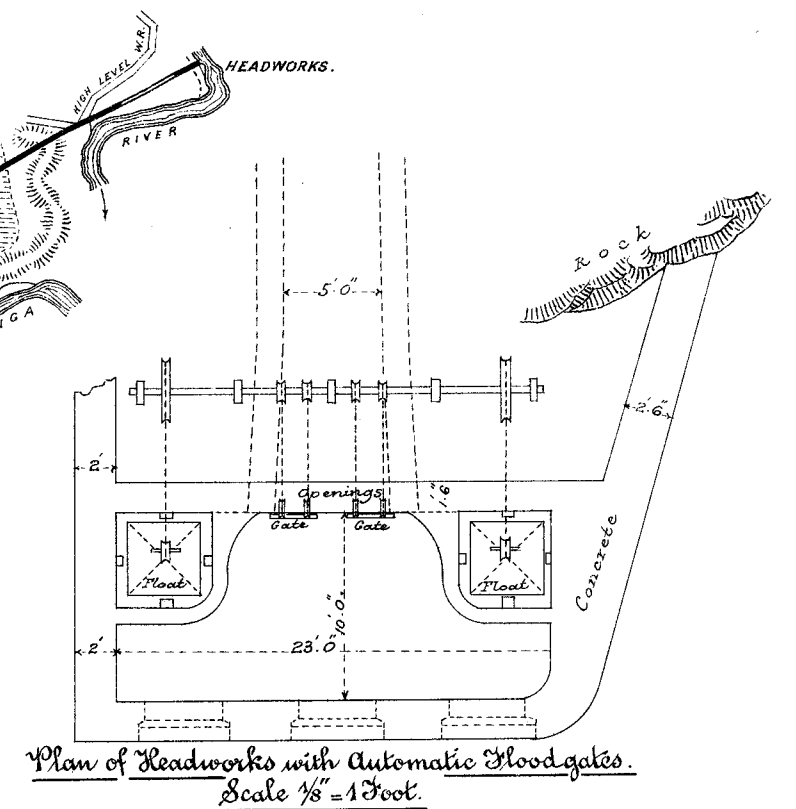


Plan of Headworks with Automatic Flood gates.
Scale 1/8" = 1 Foot.

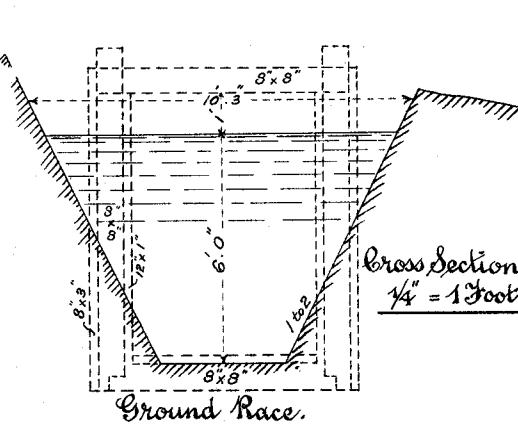

Ground Race.

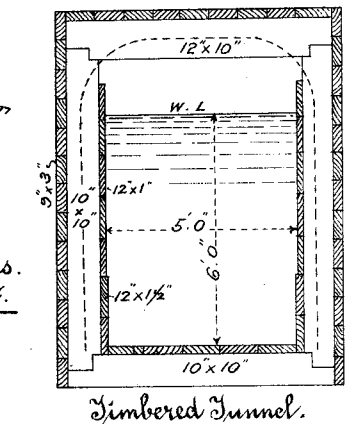

Timbered Tunnel.

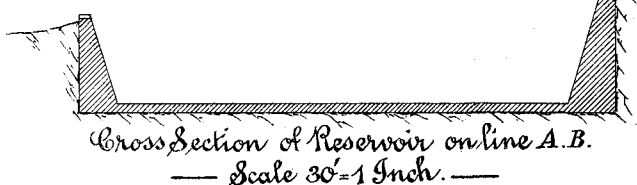

Cross Section of Reservoir on line A.B.
Scale 30' = 1 inch.

(Reduced from Messrs Adams & Harding's original plans.)

C. H. Pearson, L.S.M.