



Sketch Plan of proposed Reservoir.
Loromandel Water supply.

Scale 1 Ch. = 1 In.


J. P. P. 18/7/98.

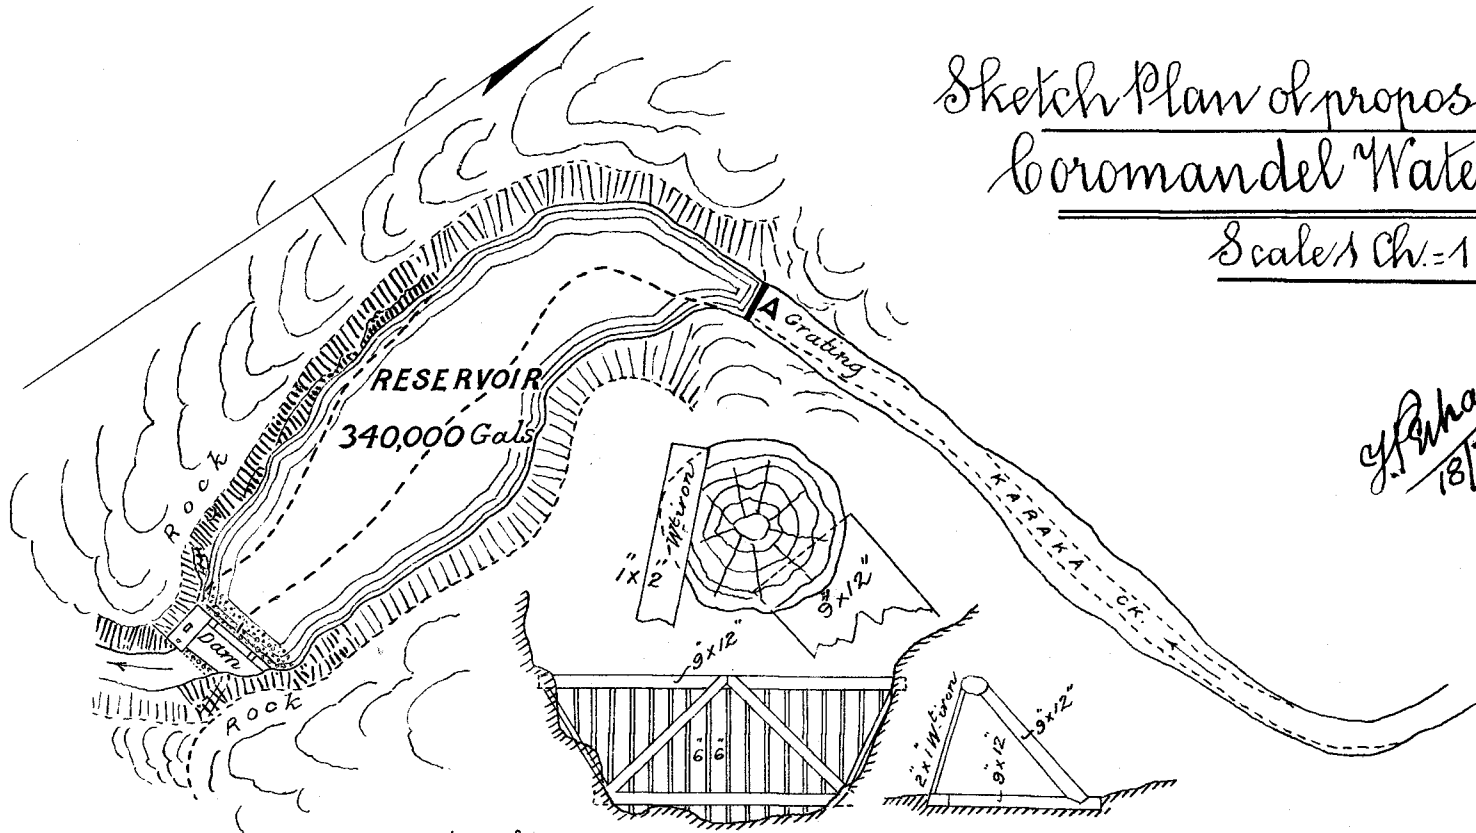

A Timber and iron grating for detaining snags &c.
Scale 10 Feet = 1 Inch.

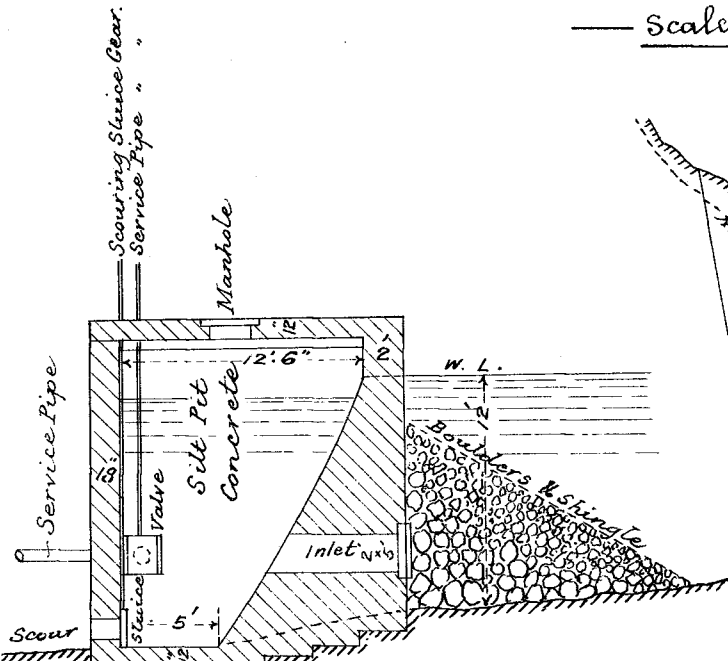


Section on line A.B.

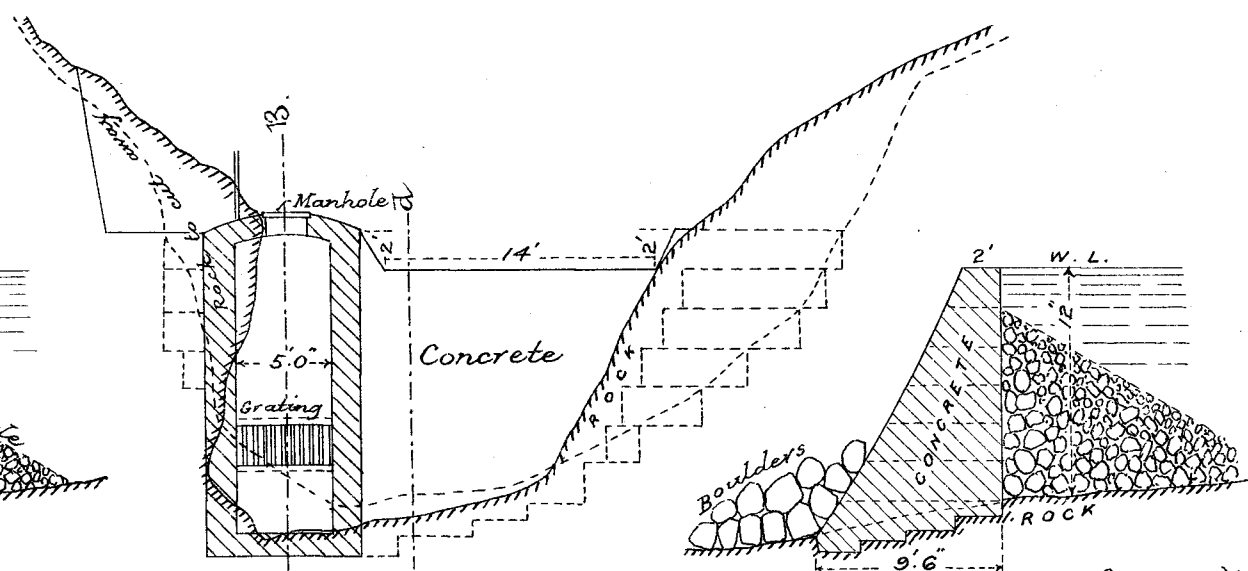


Elevation.

Section - on line C.D.

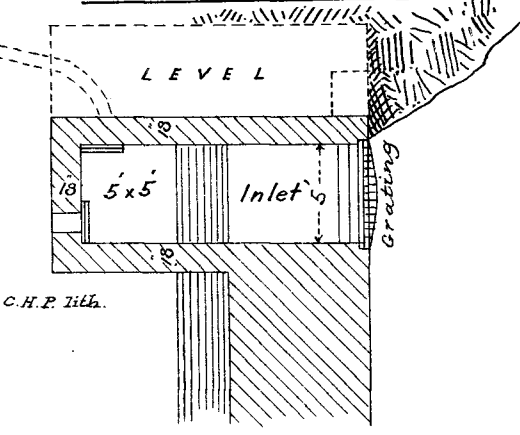

Plan of Pit at Inlet.

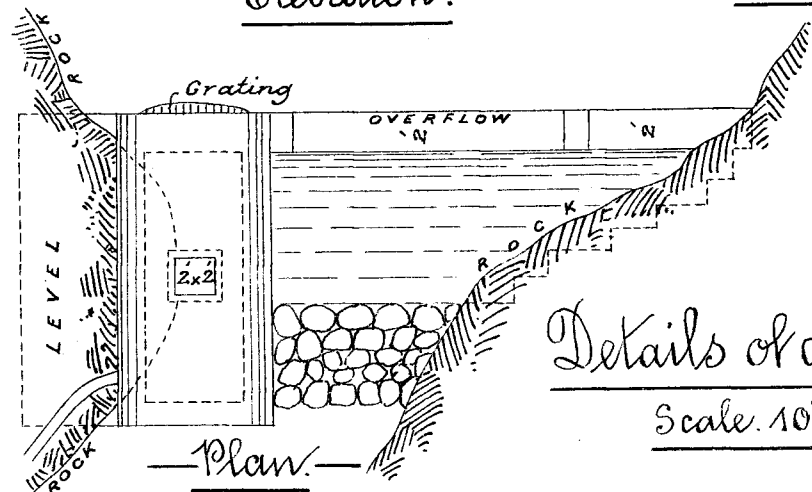

Plan.

Details of concrete Weir.

Scale 10 Feet = 1 Inch.