



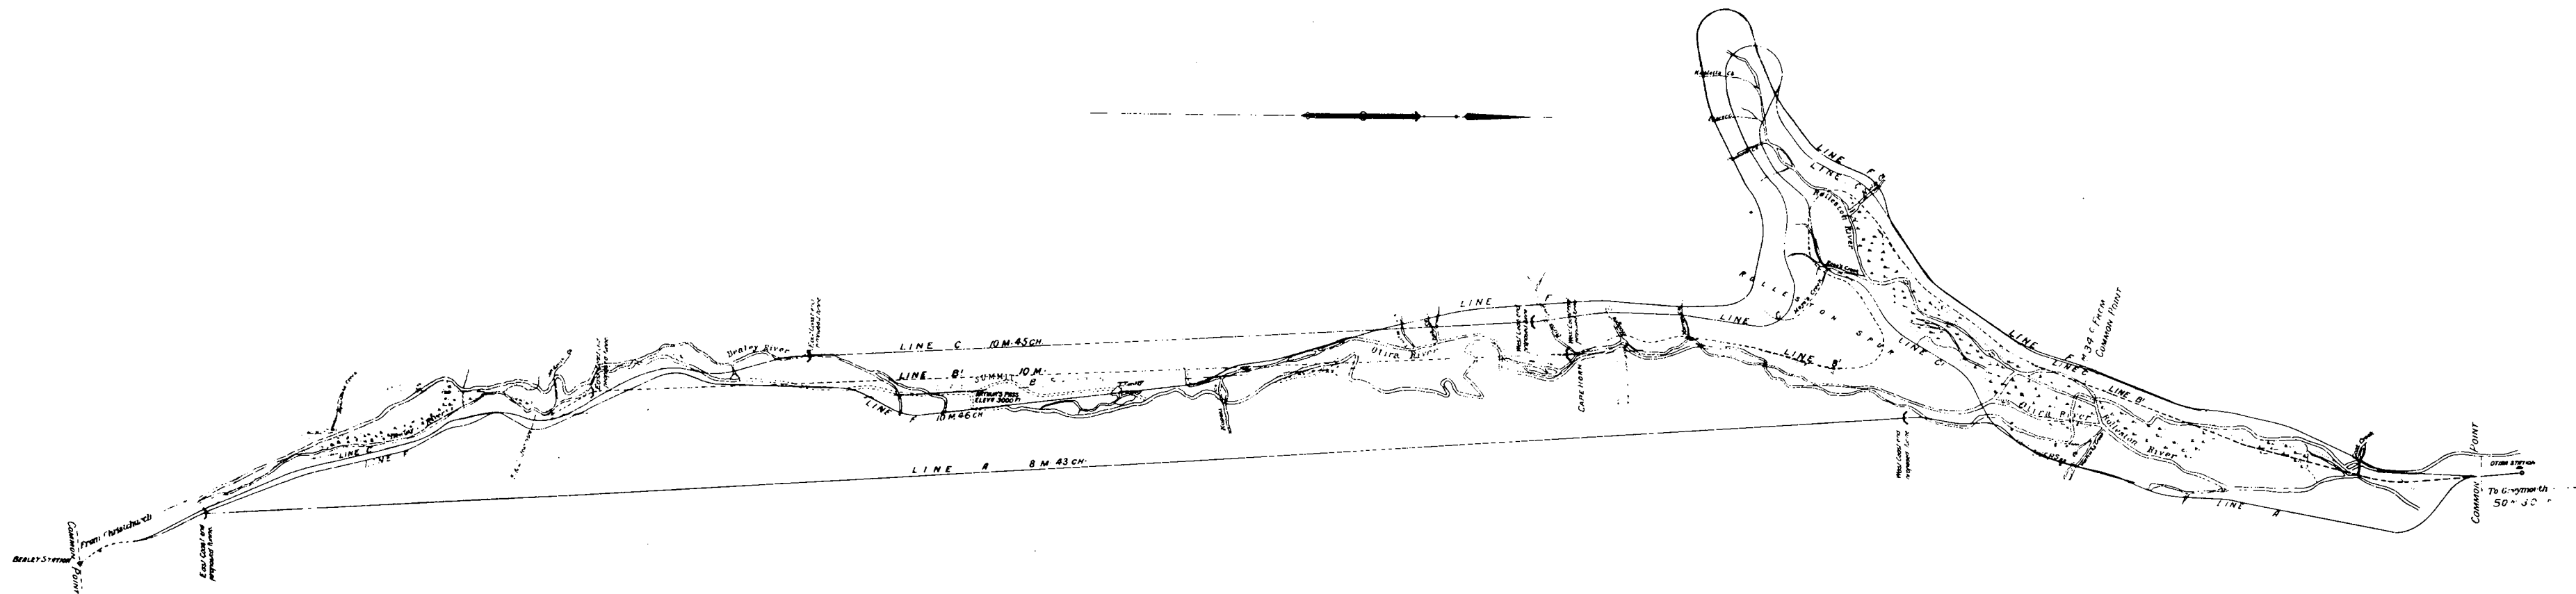

— N.Z. MIDLAND RAILWAY. —
SKETCH PLAN OF ARTHUR'S PASS.
(ACCOMPANYING REPORT OF V. G. BOGUE, 1902.)

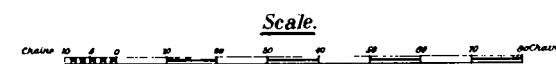

Wellington, Feb. 17, 1902.
V. G. Bogue.

REFERENCE.

LINE		SHOWN THUS	
A		—————	
B'		- - - - -	
C		—————	
C'		—————	
F		—————	