


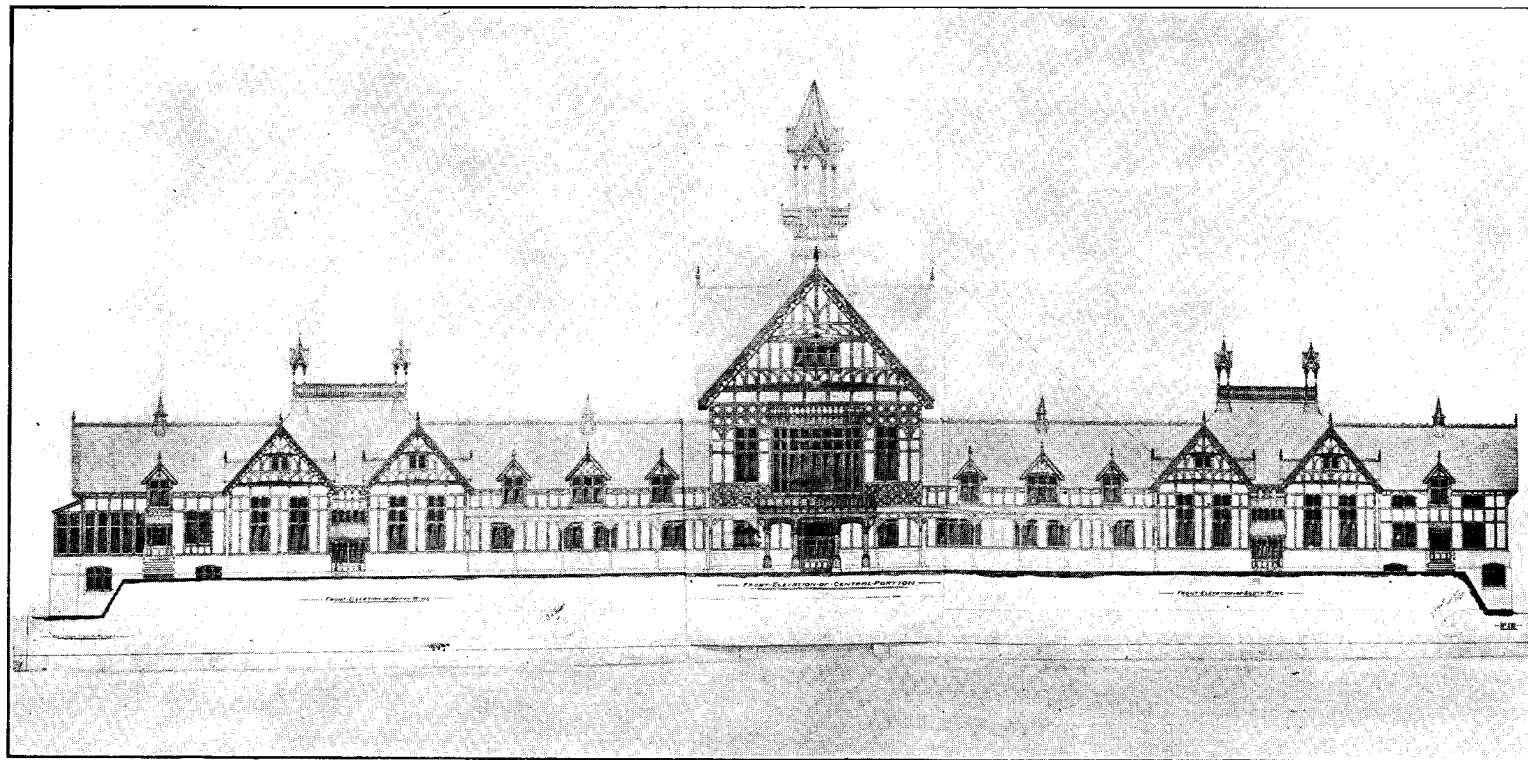

FRONT ELEVATION: PROPOSED NEW BATH-BUILDINGS, ROTORUA.