


PROPOSED SCARLET FEVER
WARDS AUCKLAND HOSPITAL
SCALE 8 FEET = 1 INCH 00000

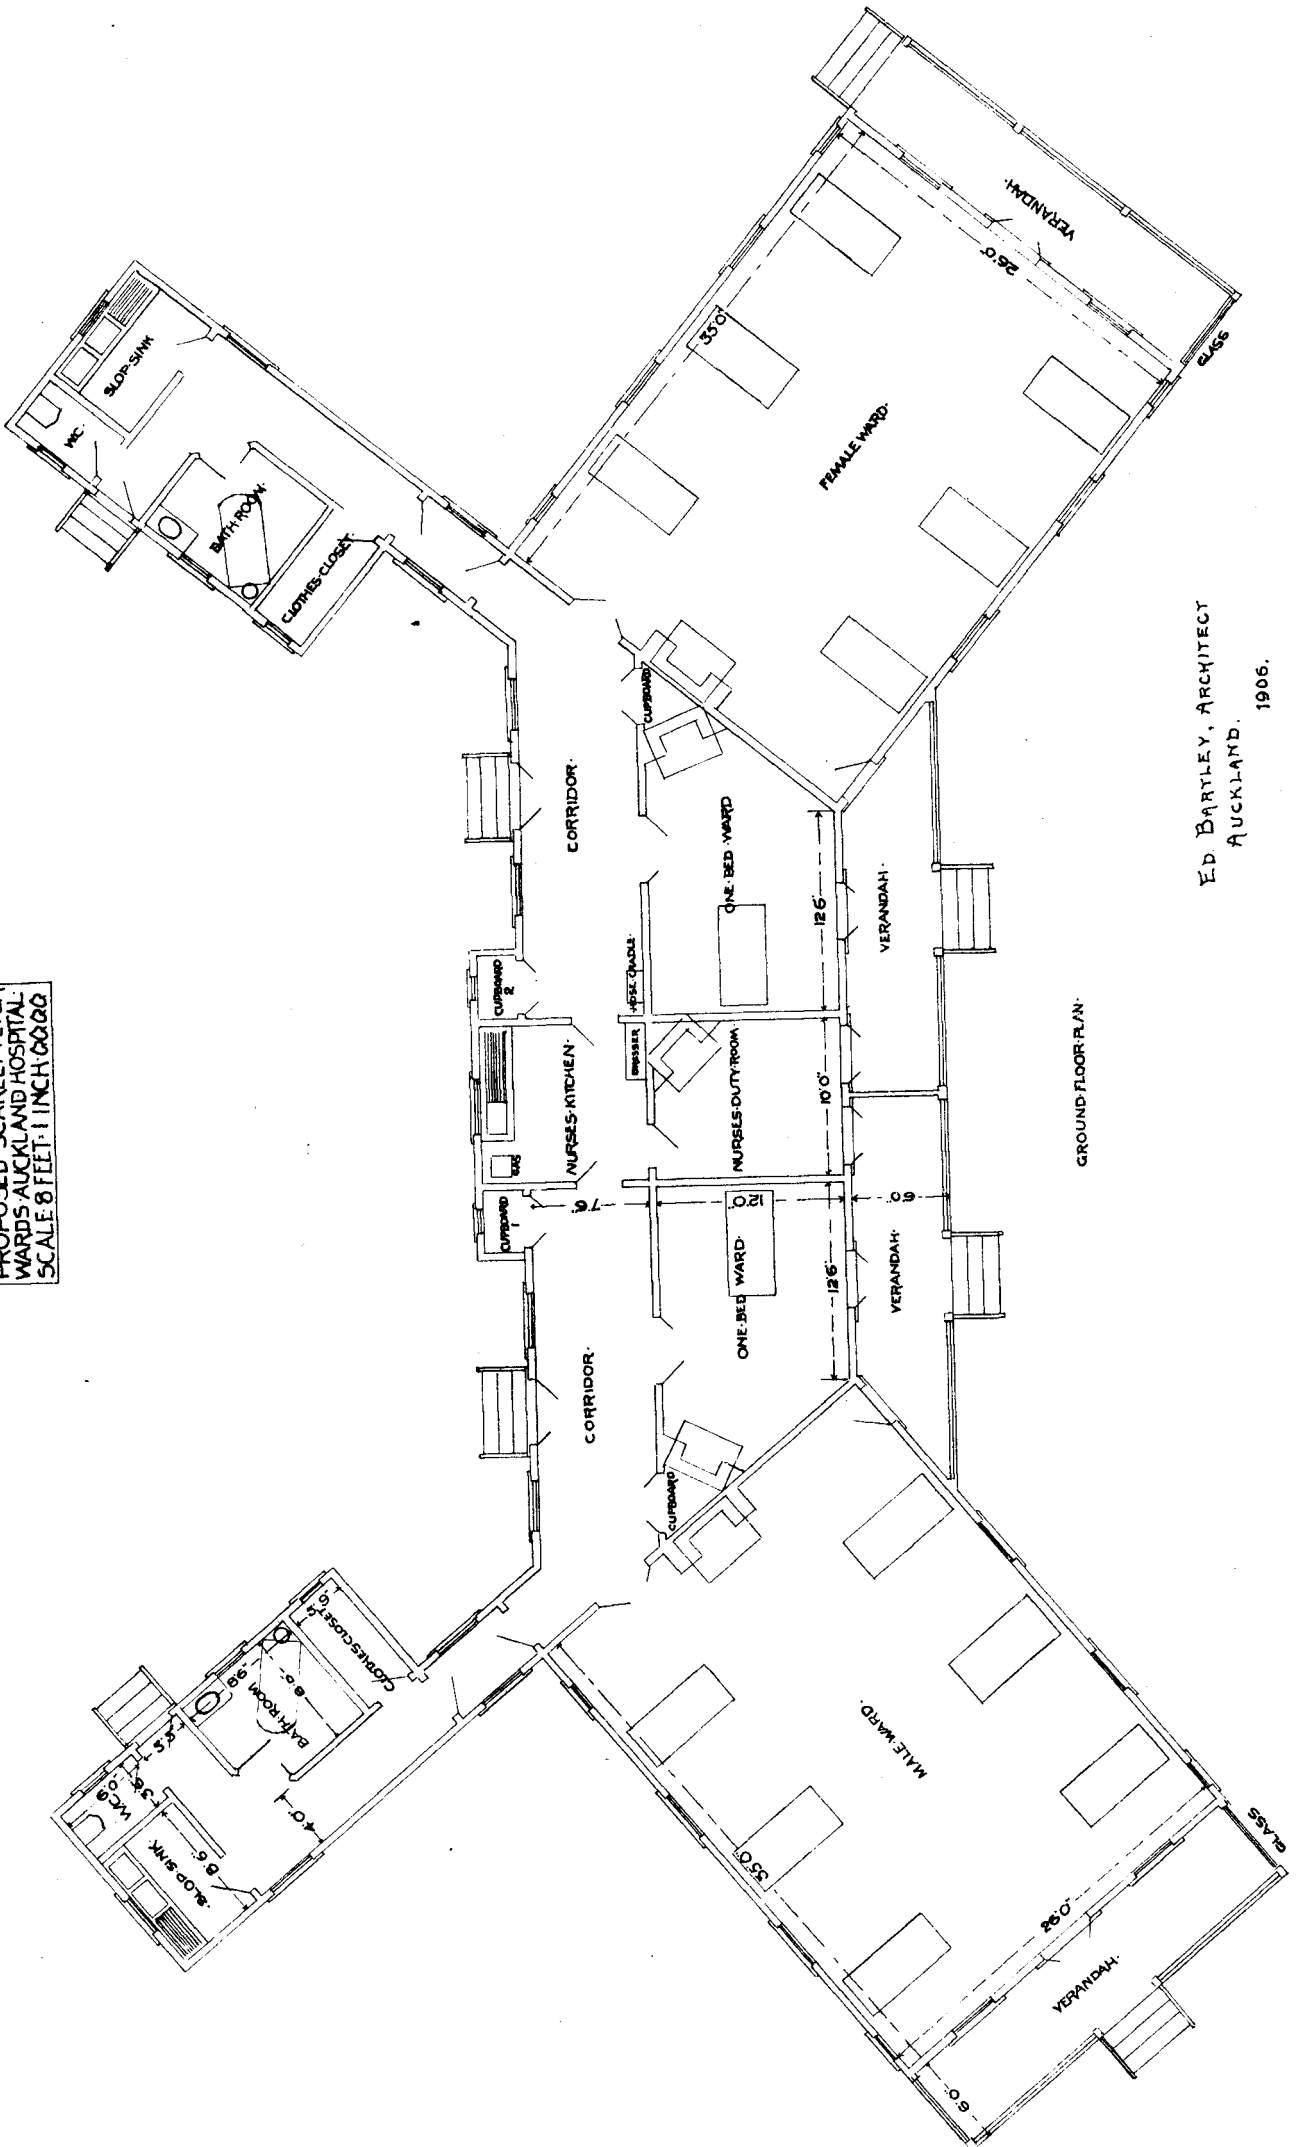

ED BARTLEY, ARCHITECT
AUCKLAND.
1906.

GROUND FLOOR PLAN.