


DIPHTHERIA WARD FORTHE
AUCKLAND HOSPITAL. 1/8 SCALE.

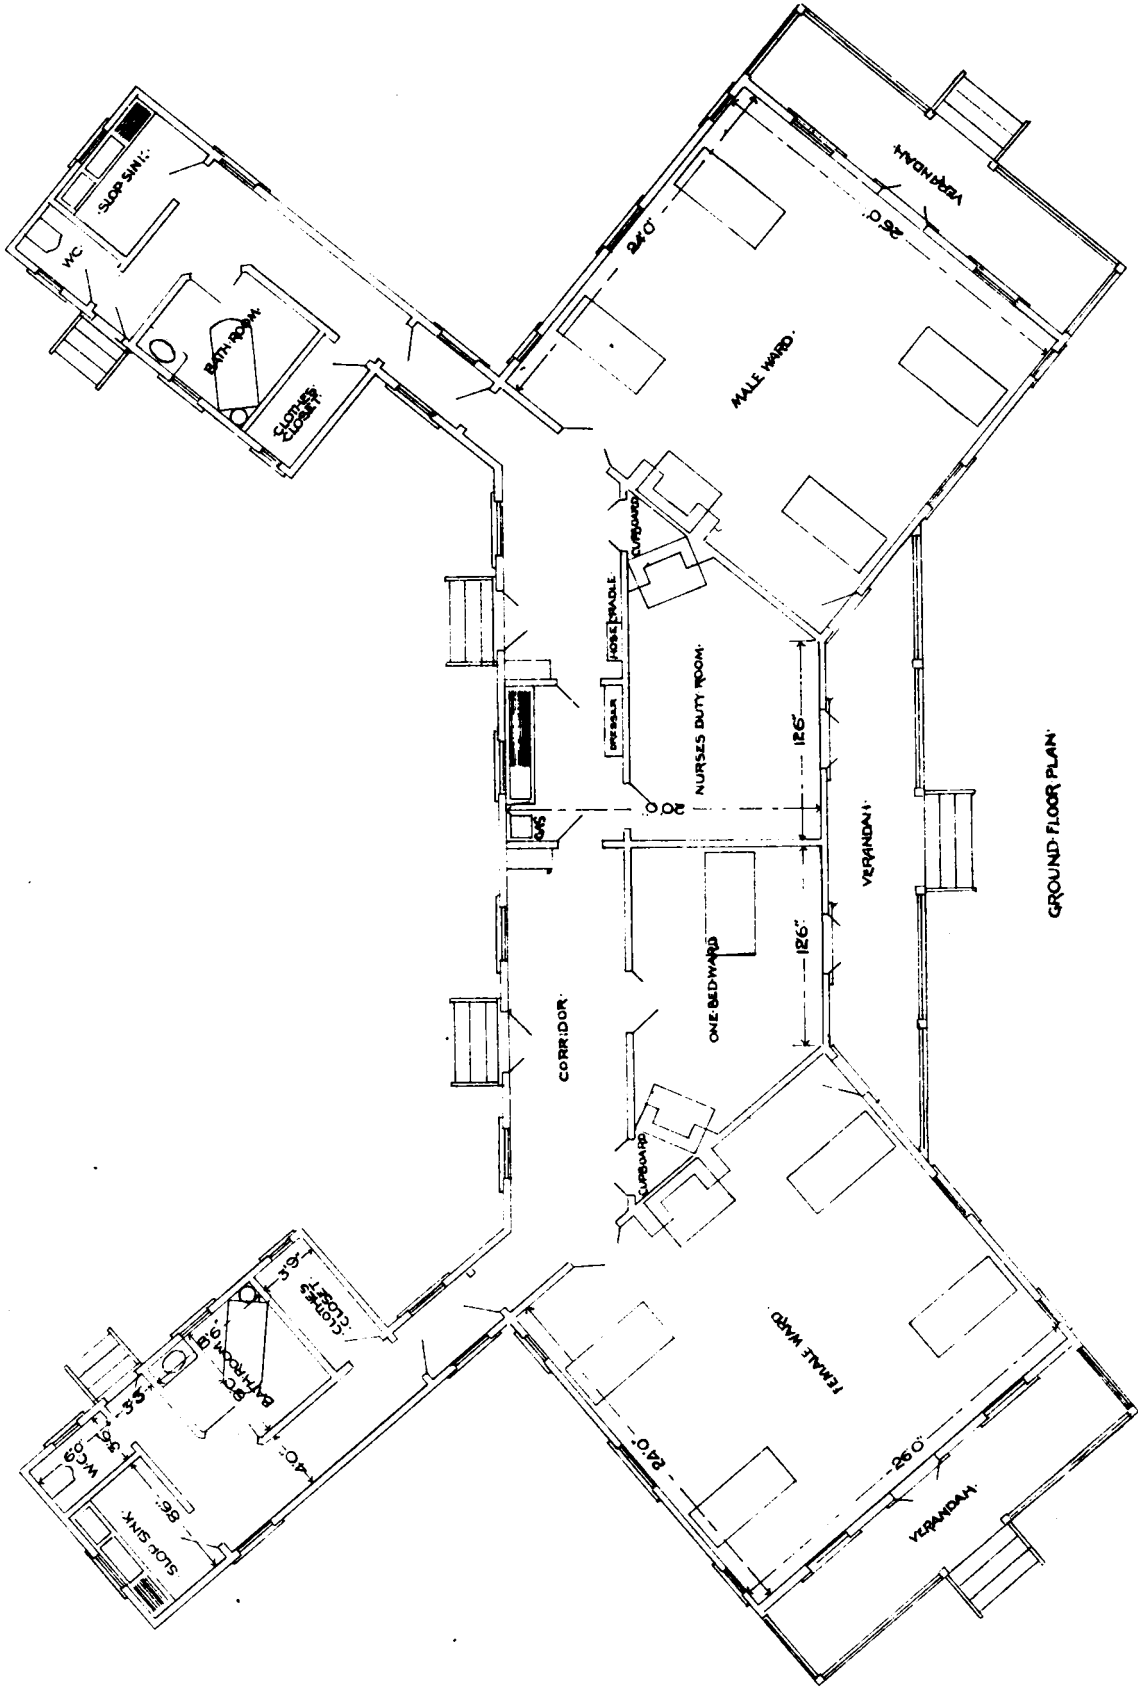

GROUND FLOOR PLAN

ED. BARTLEY
ARCHITECT
AUCKLAND. 1906.

2000 ft. 1/8