


SKETCH PLAN PROPOSED PARLIAMENTARY BUILDINGS

SHEET No. 2

ON GOVERNMENT HOUSE SITE

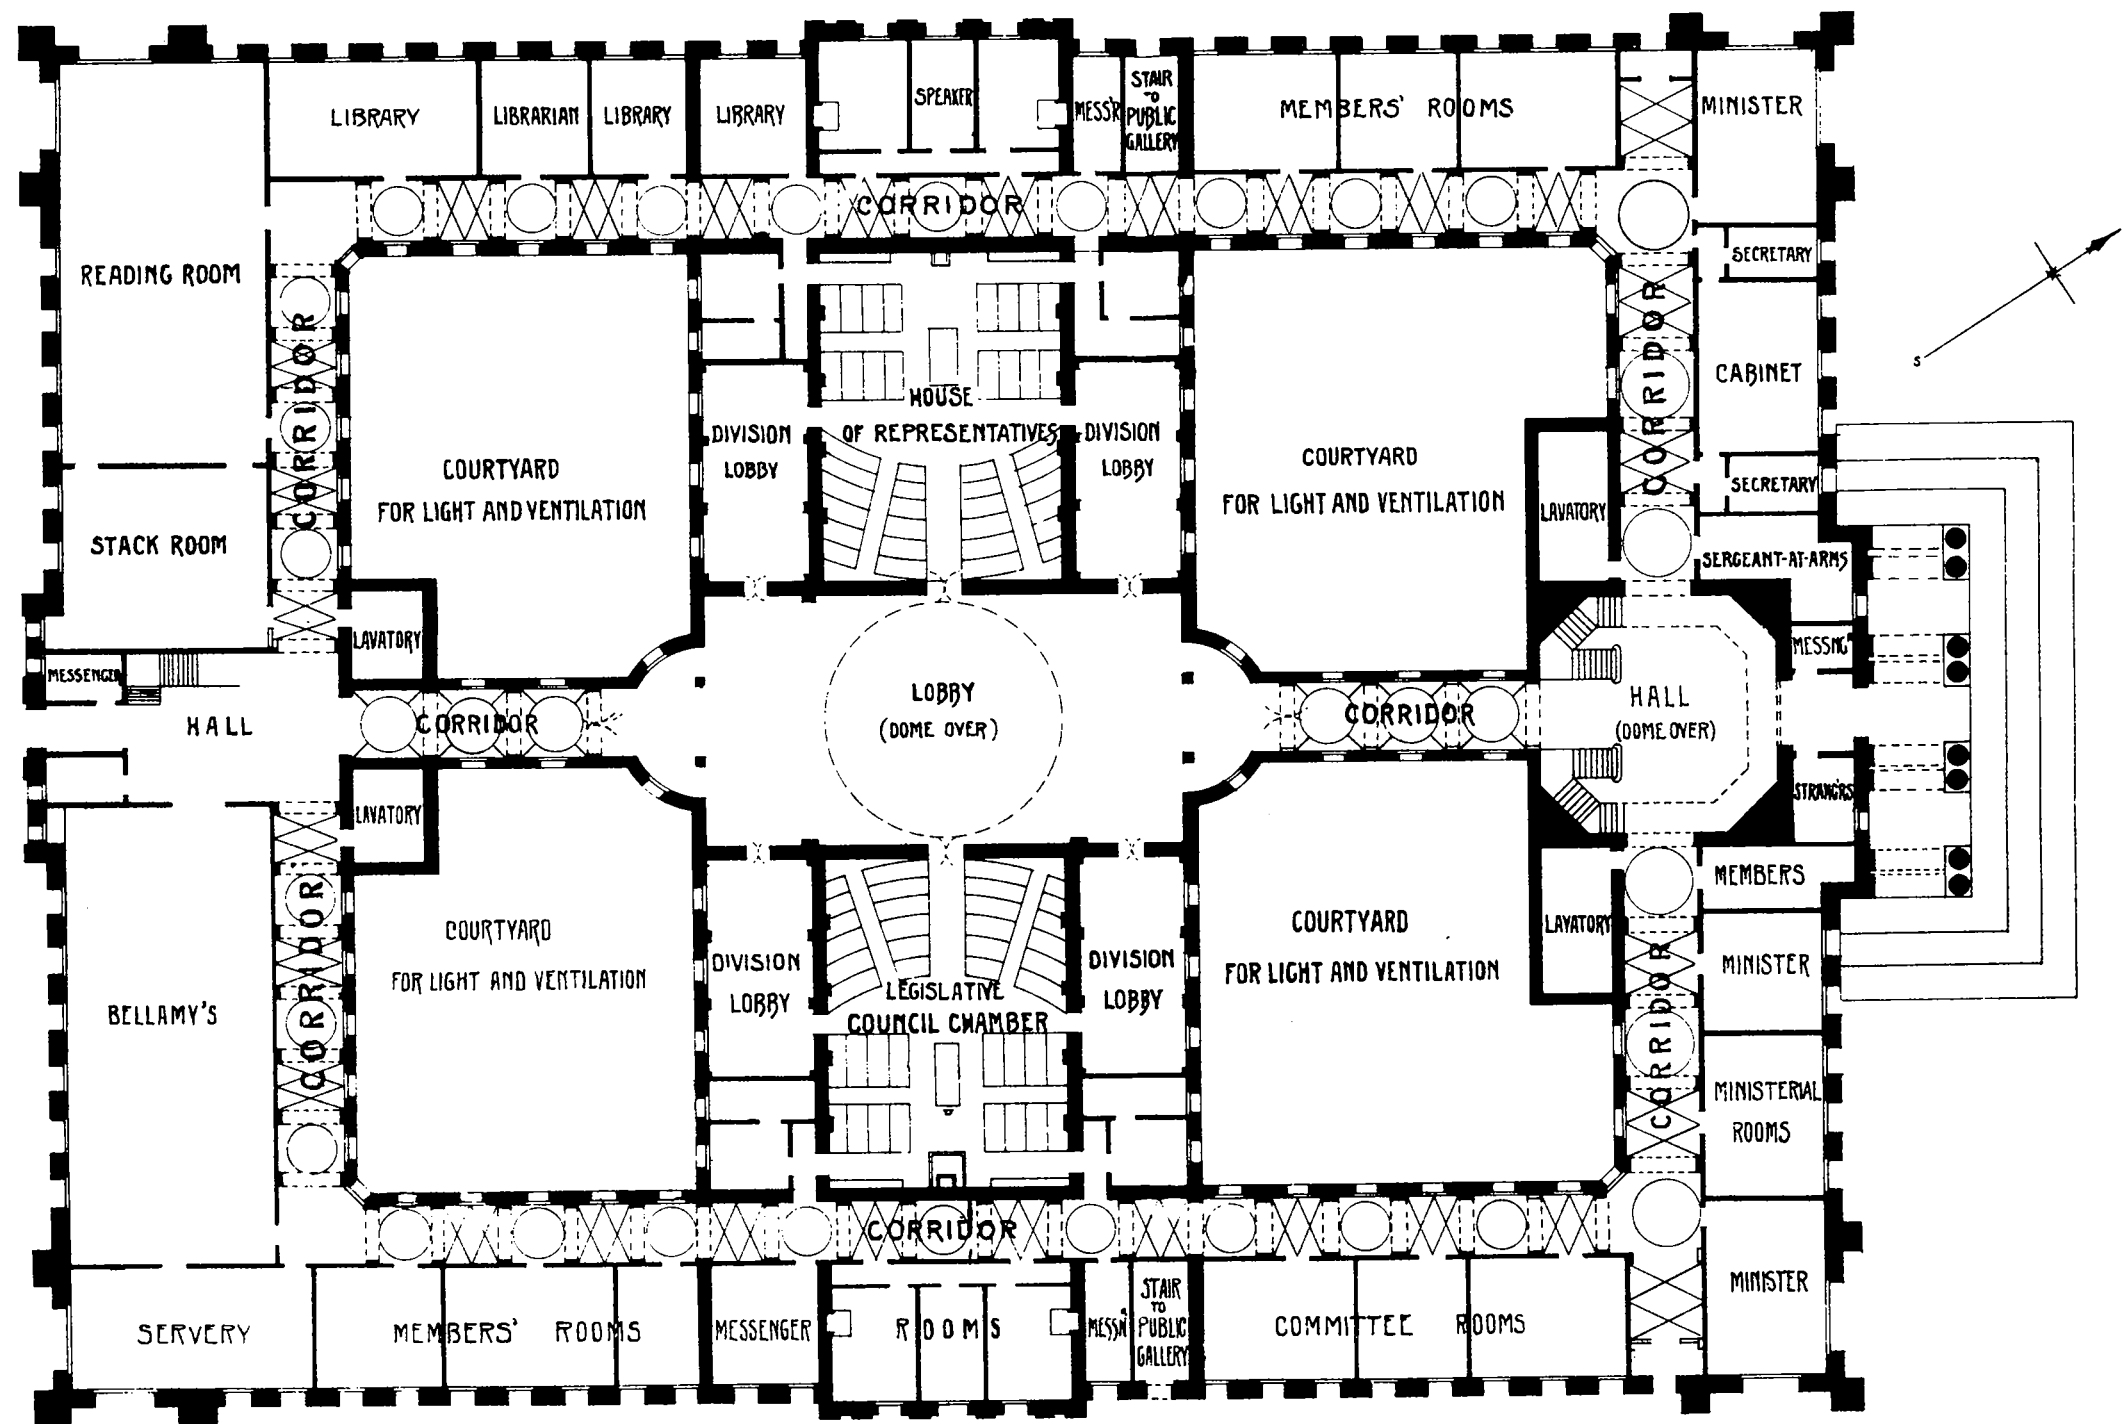

PLAN OF GROUND FLOOR

