


ROUGH SKETCH of ELEVATION to CHARLOTTE ST
& LAMBTON QUAY

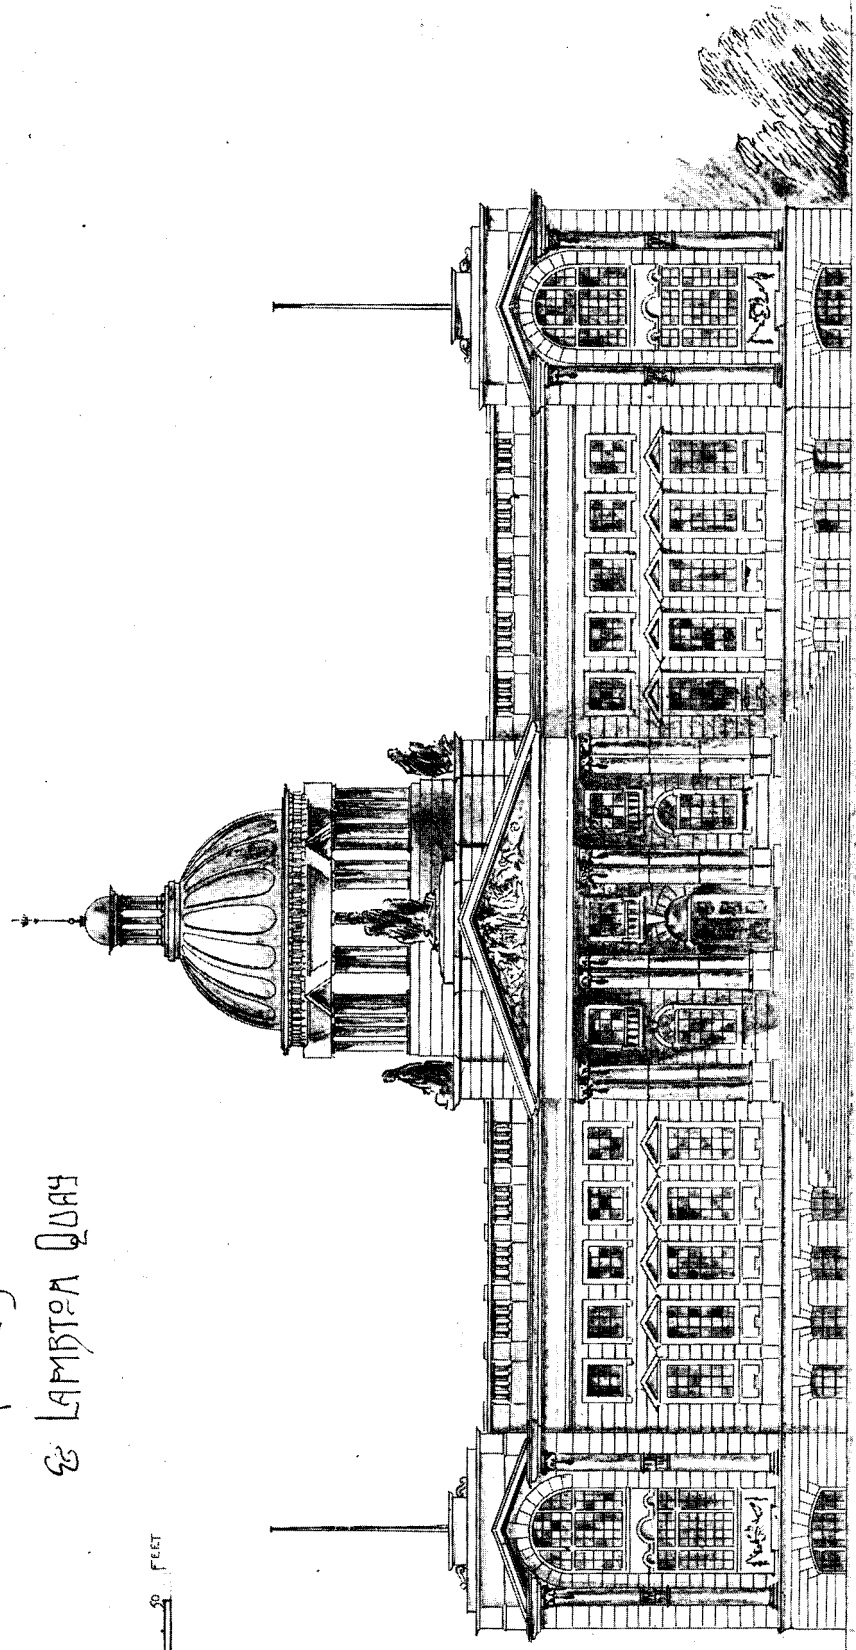

Bowen St.

Sydney St.

PROPOSED NEW PARLIAMENT BUILDINGS (GOVERNMENT HOUSE SITE).