
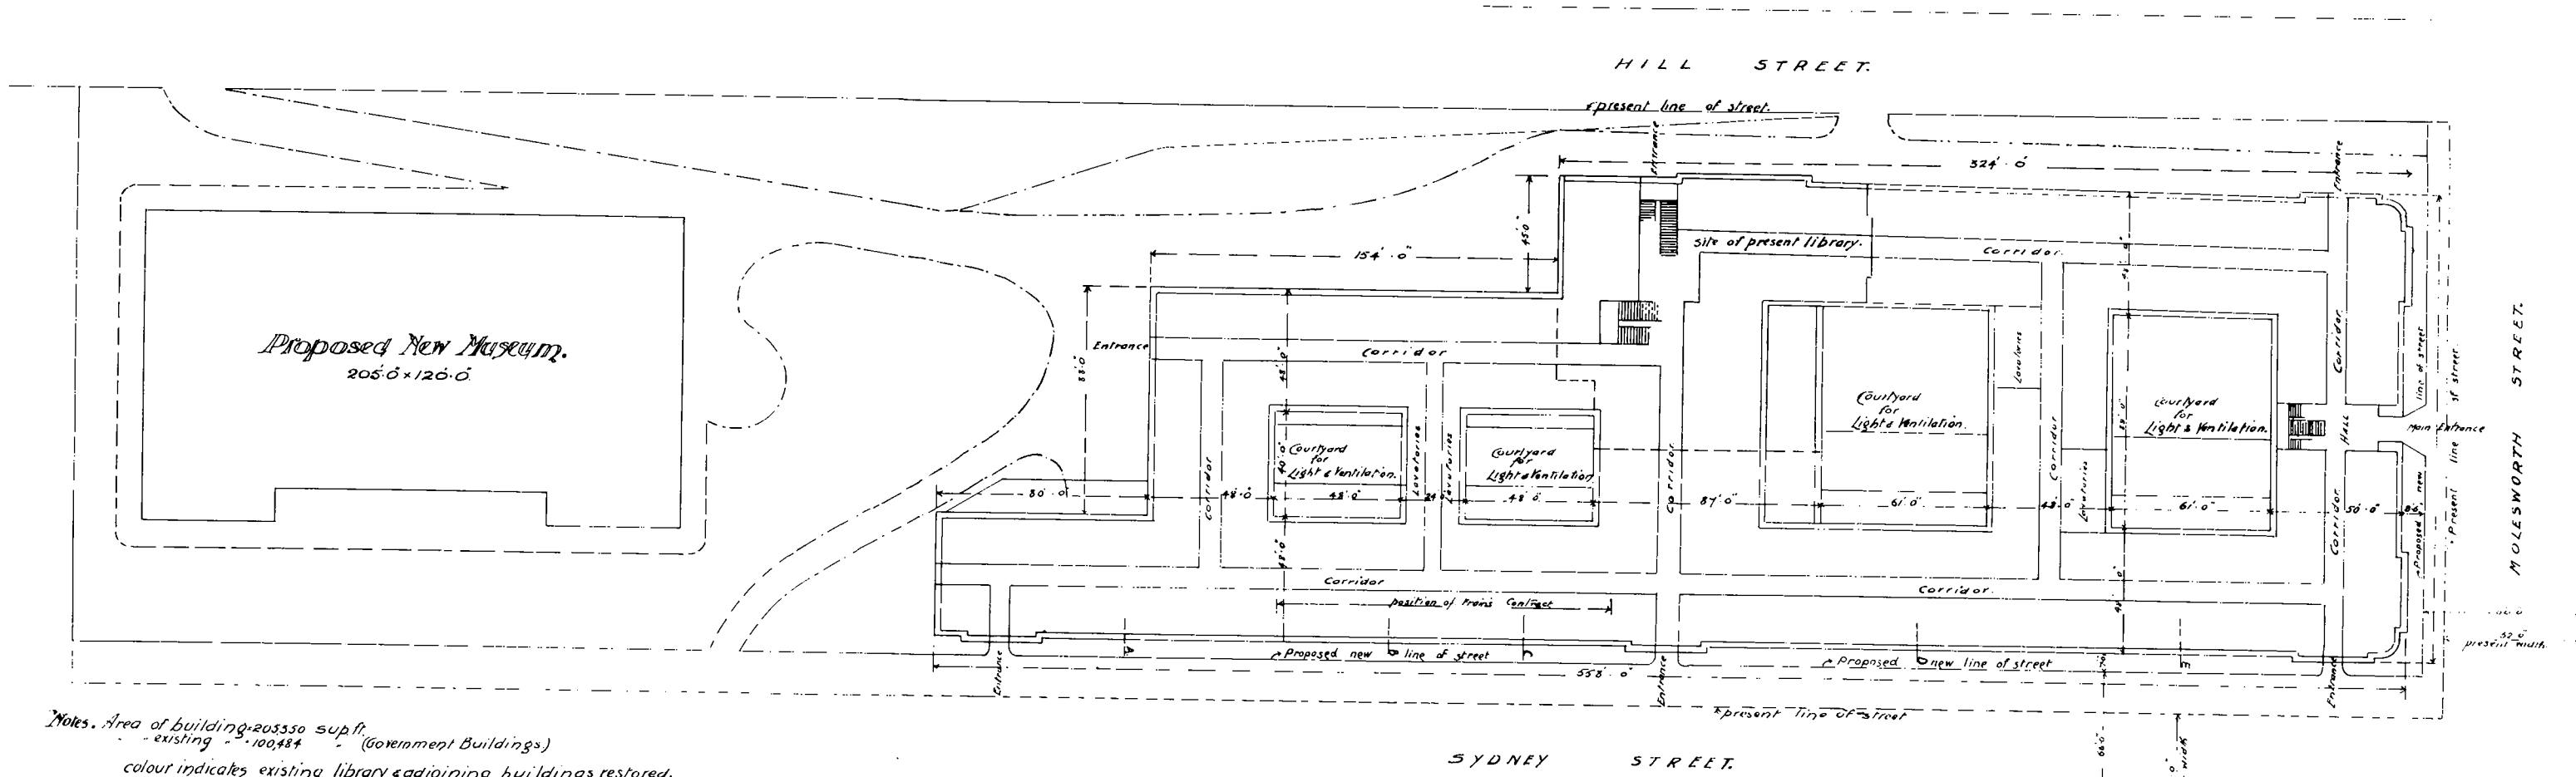
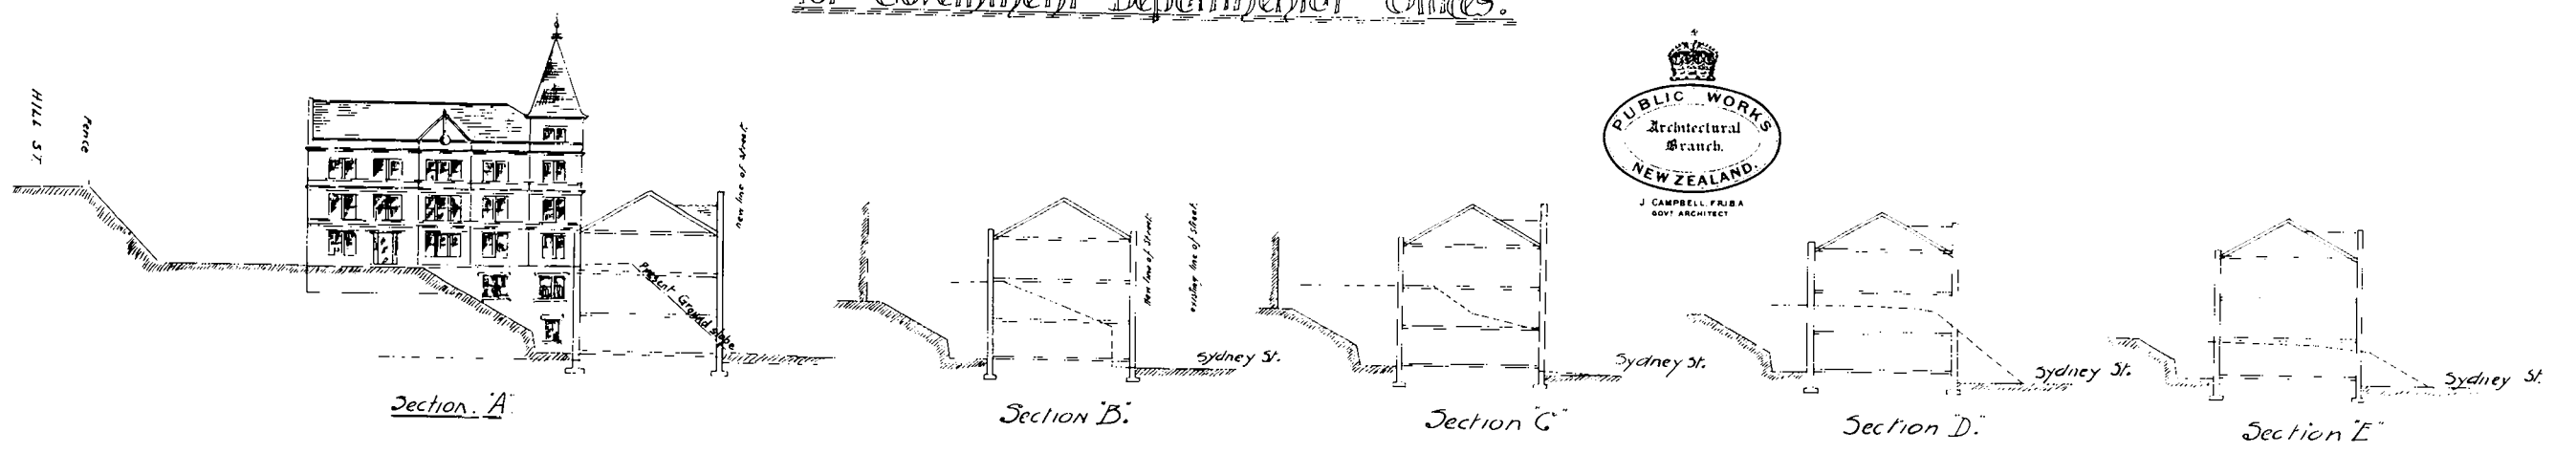


Sketch shewing proposed utilization of Parliamentary Buildings' Site for Government Departmental Offices.

PLAN A.

D. I.

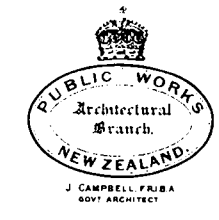

Notes. Area of building 205350 sq ft. (Government Buildings)
 - existing - 100,484
 colour indicates existing library & adjoining buildings restored.
 entirely new work.

