



SKETCH FOR GOVERNORS' NEW RESIDENCE.


PLAN C.

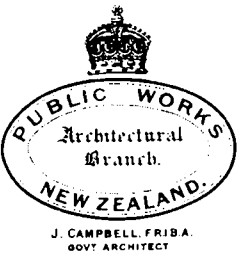

ELEVATION.

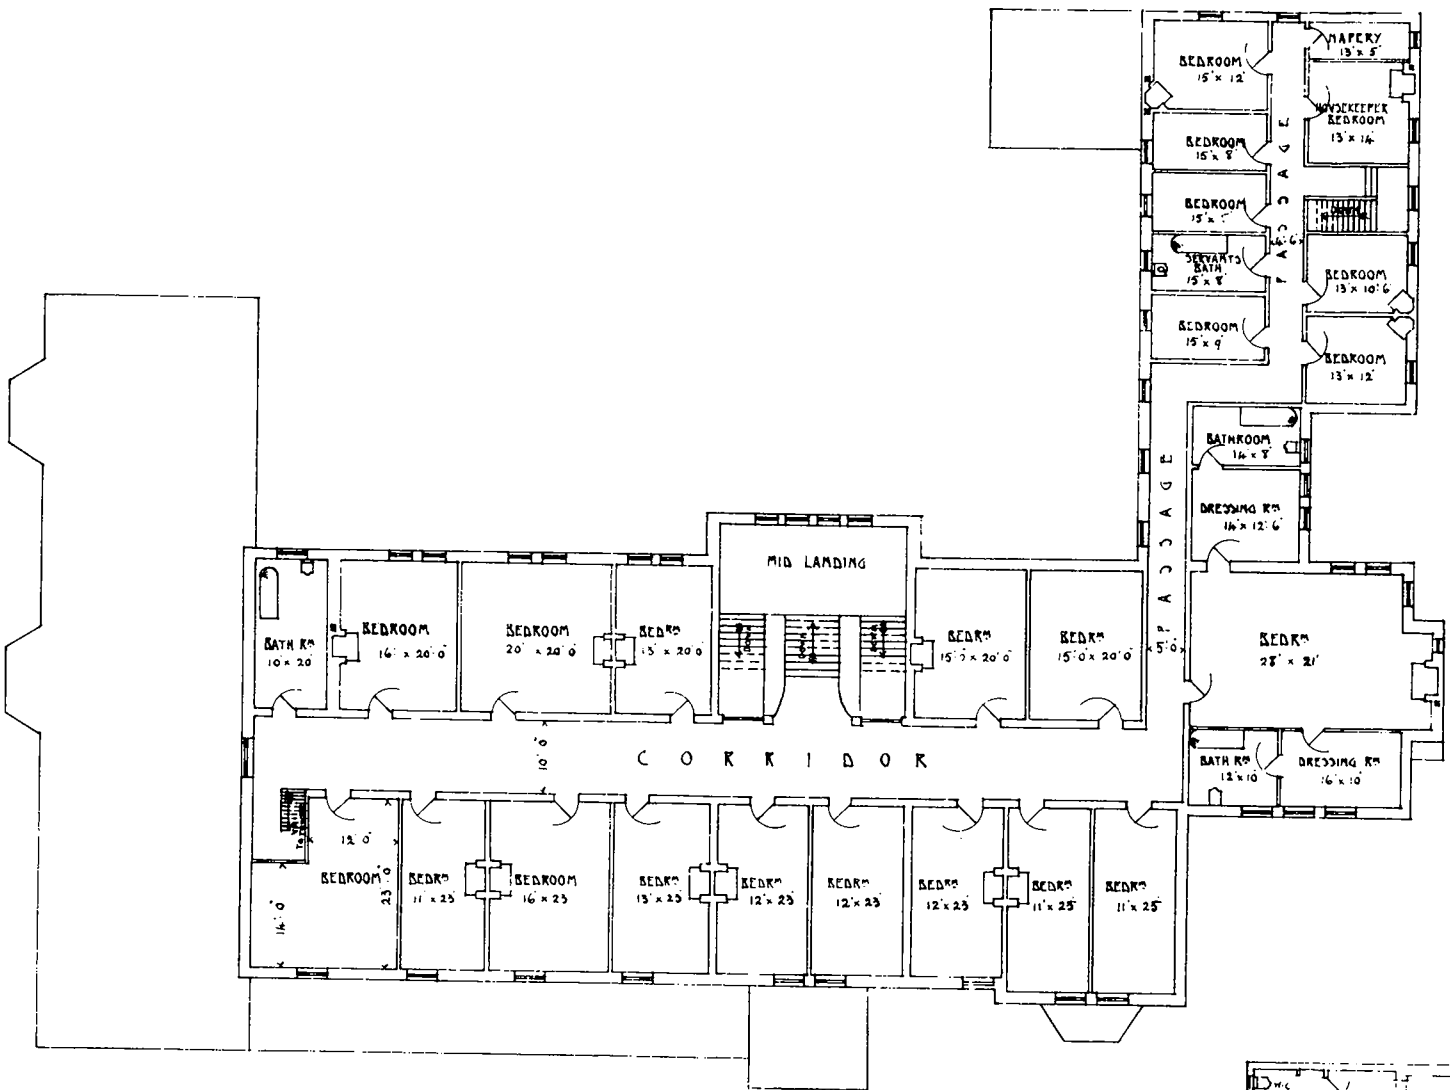

UPPER FLOOR PLAN.

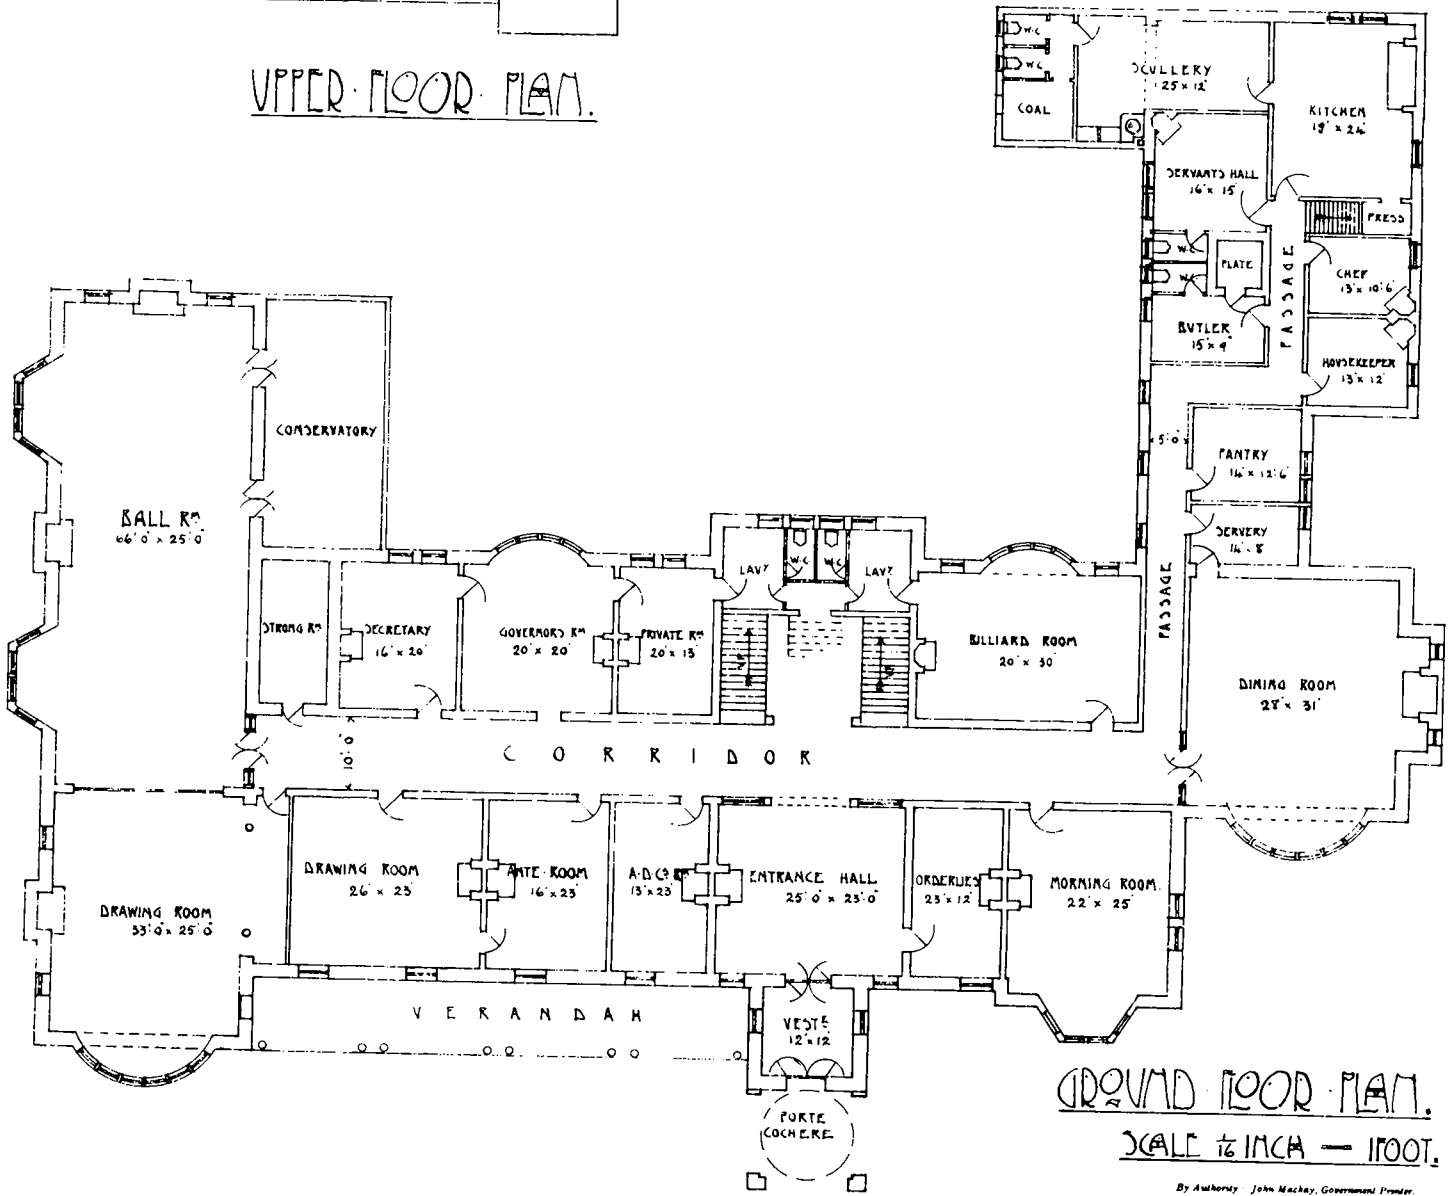

GROUND FLOOR PLAN.

SCALE 1/2 INCH = 1 FOOT.

C.D. PATON
DELT.