



— WELLINGTON - NAPIER VIA WAIRARAPA —
— MAUNGAROA SECTION —

SHEET NO

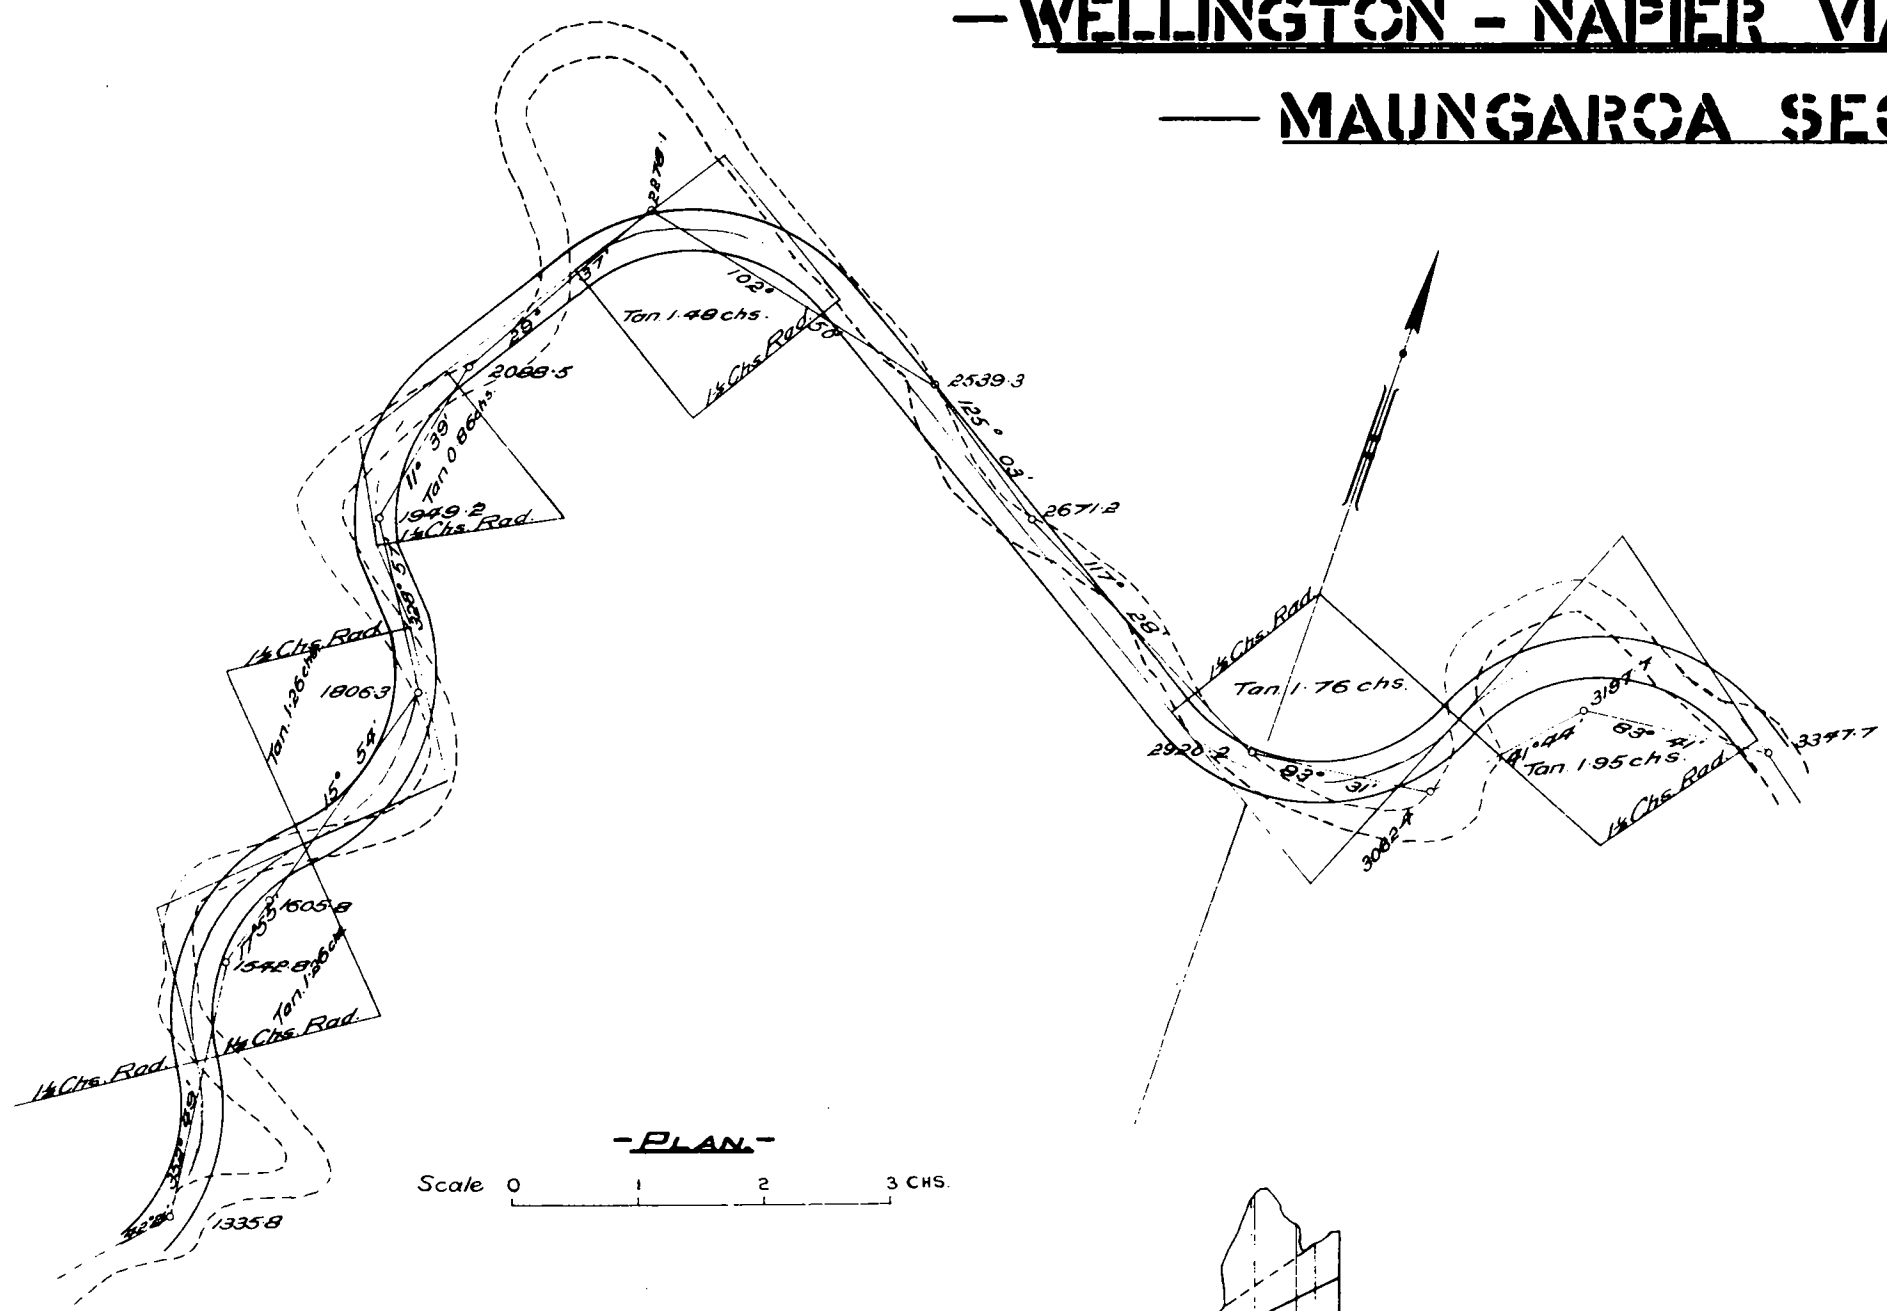


— PLAN —
Scale 0 1 2 3 CHS.

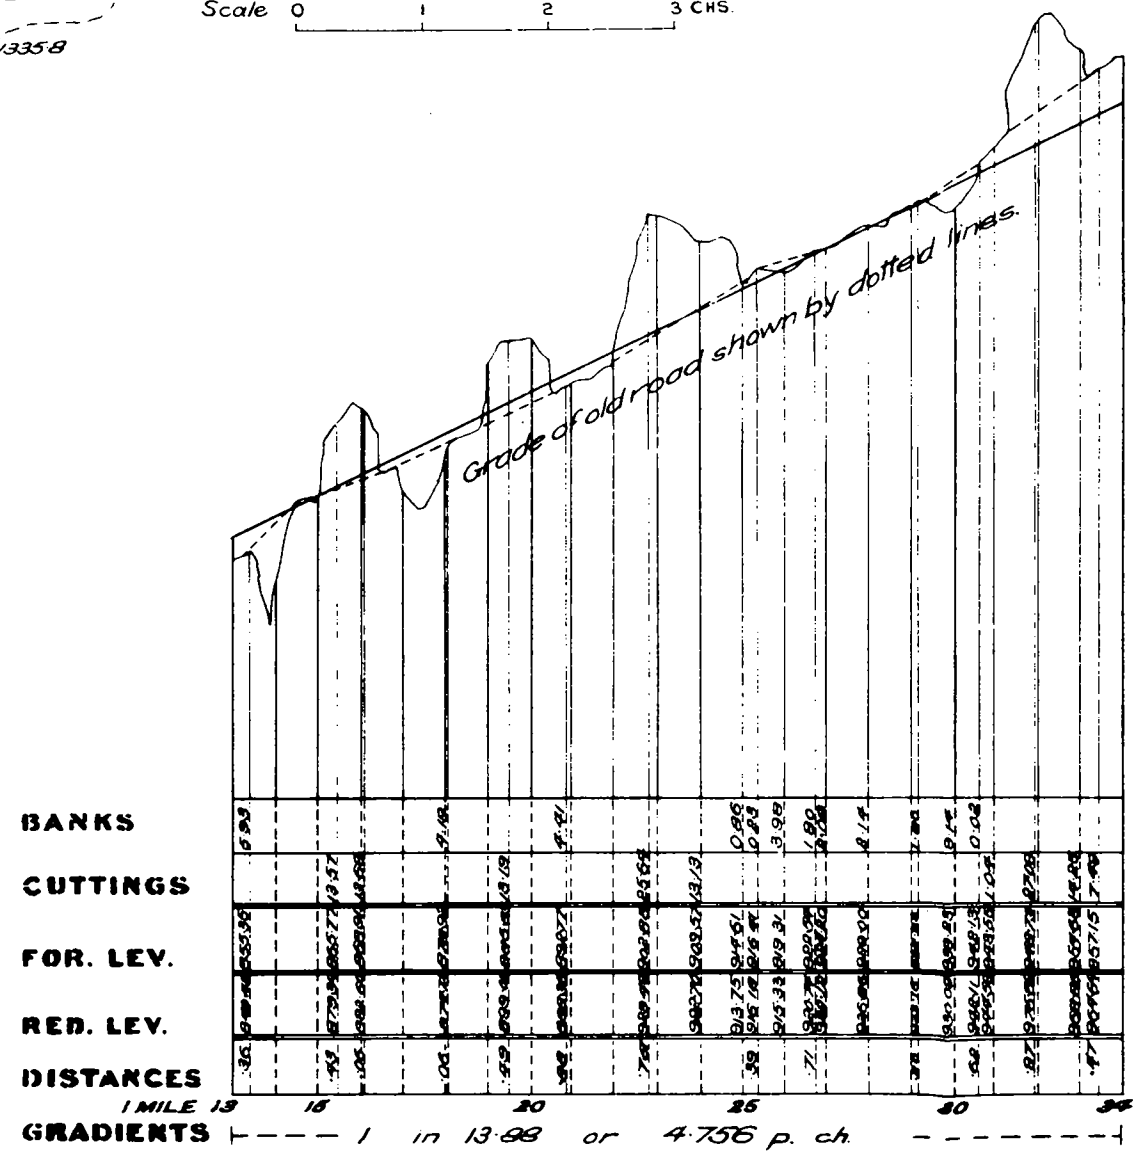

— LONGITUDINAL SECTION —
Horizontal Scale 0 10 20 30 CHS. Vertical Scale 0 10 20 30 FEET

TYPICAL PLAN
OF
PORTION OF HIGHWAY IN ROUGH COUNTRY
SHOWING
IMPROVEMENTS IN ALIGNMENT AND GRADE
CARRIED OUT BY THE
MAIN HIGHWAYS BOARD

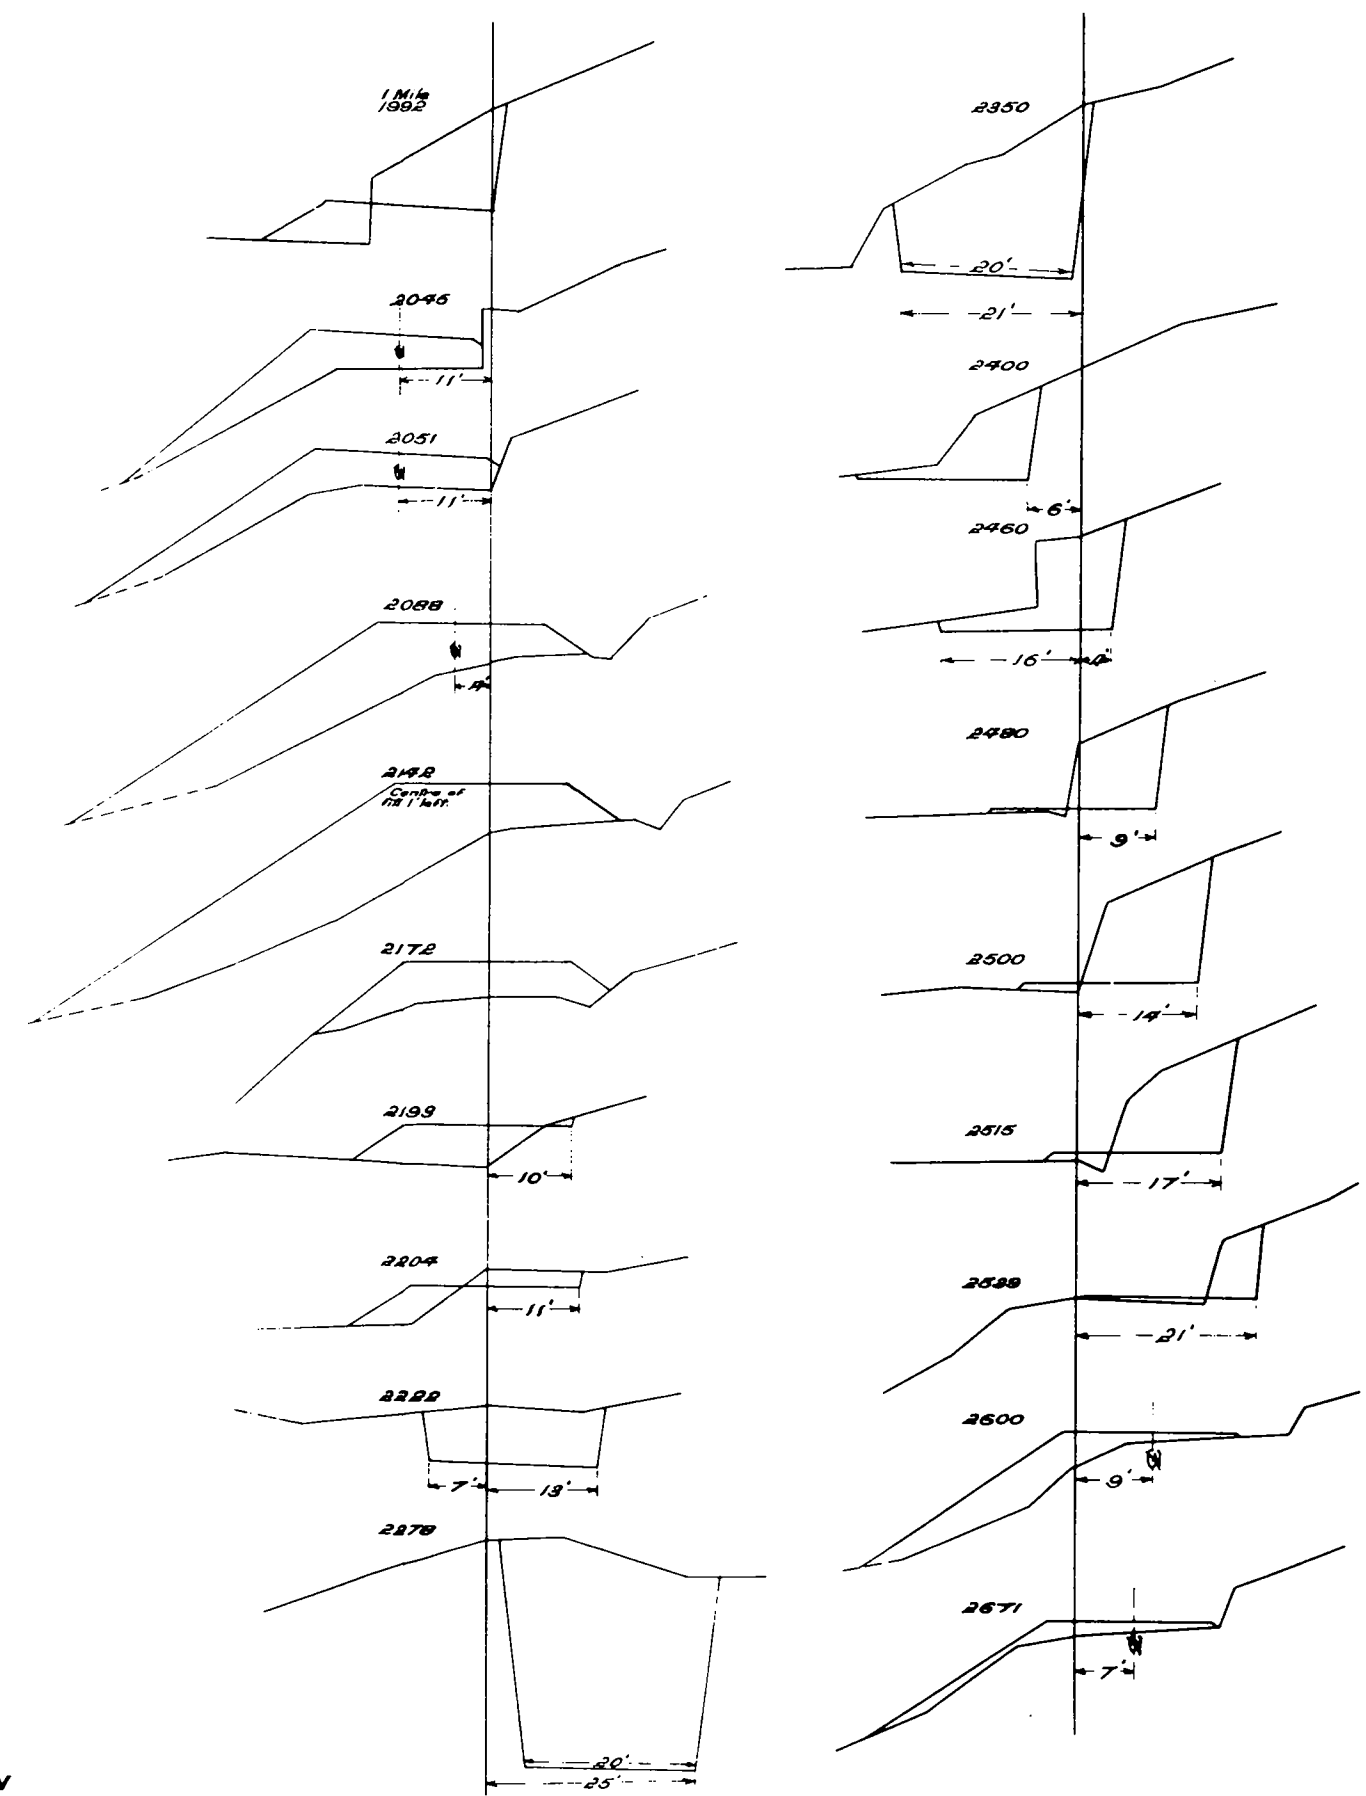

— CROSS SECTIONS —
Scale 0 5 10 15 FEET