
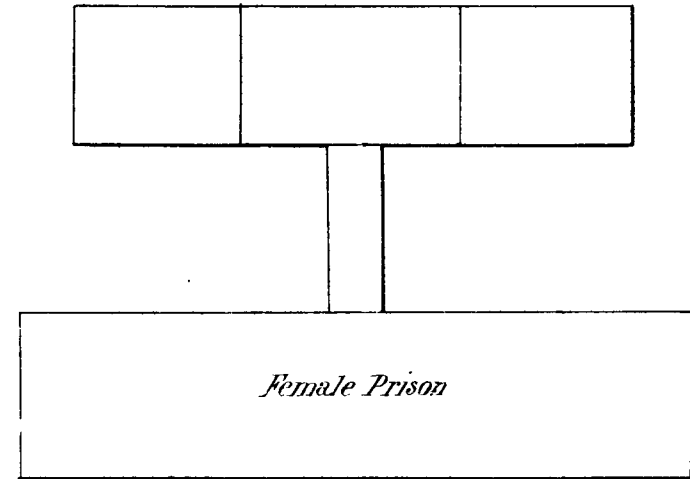


Hospital

Solitary & condemned
Cells

Yard

No 1 Division	31 Cells
2	31
3	41
4	39
5	39
6	41
7	31
8	31
	284

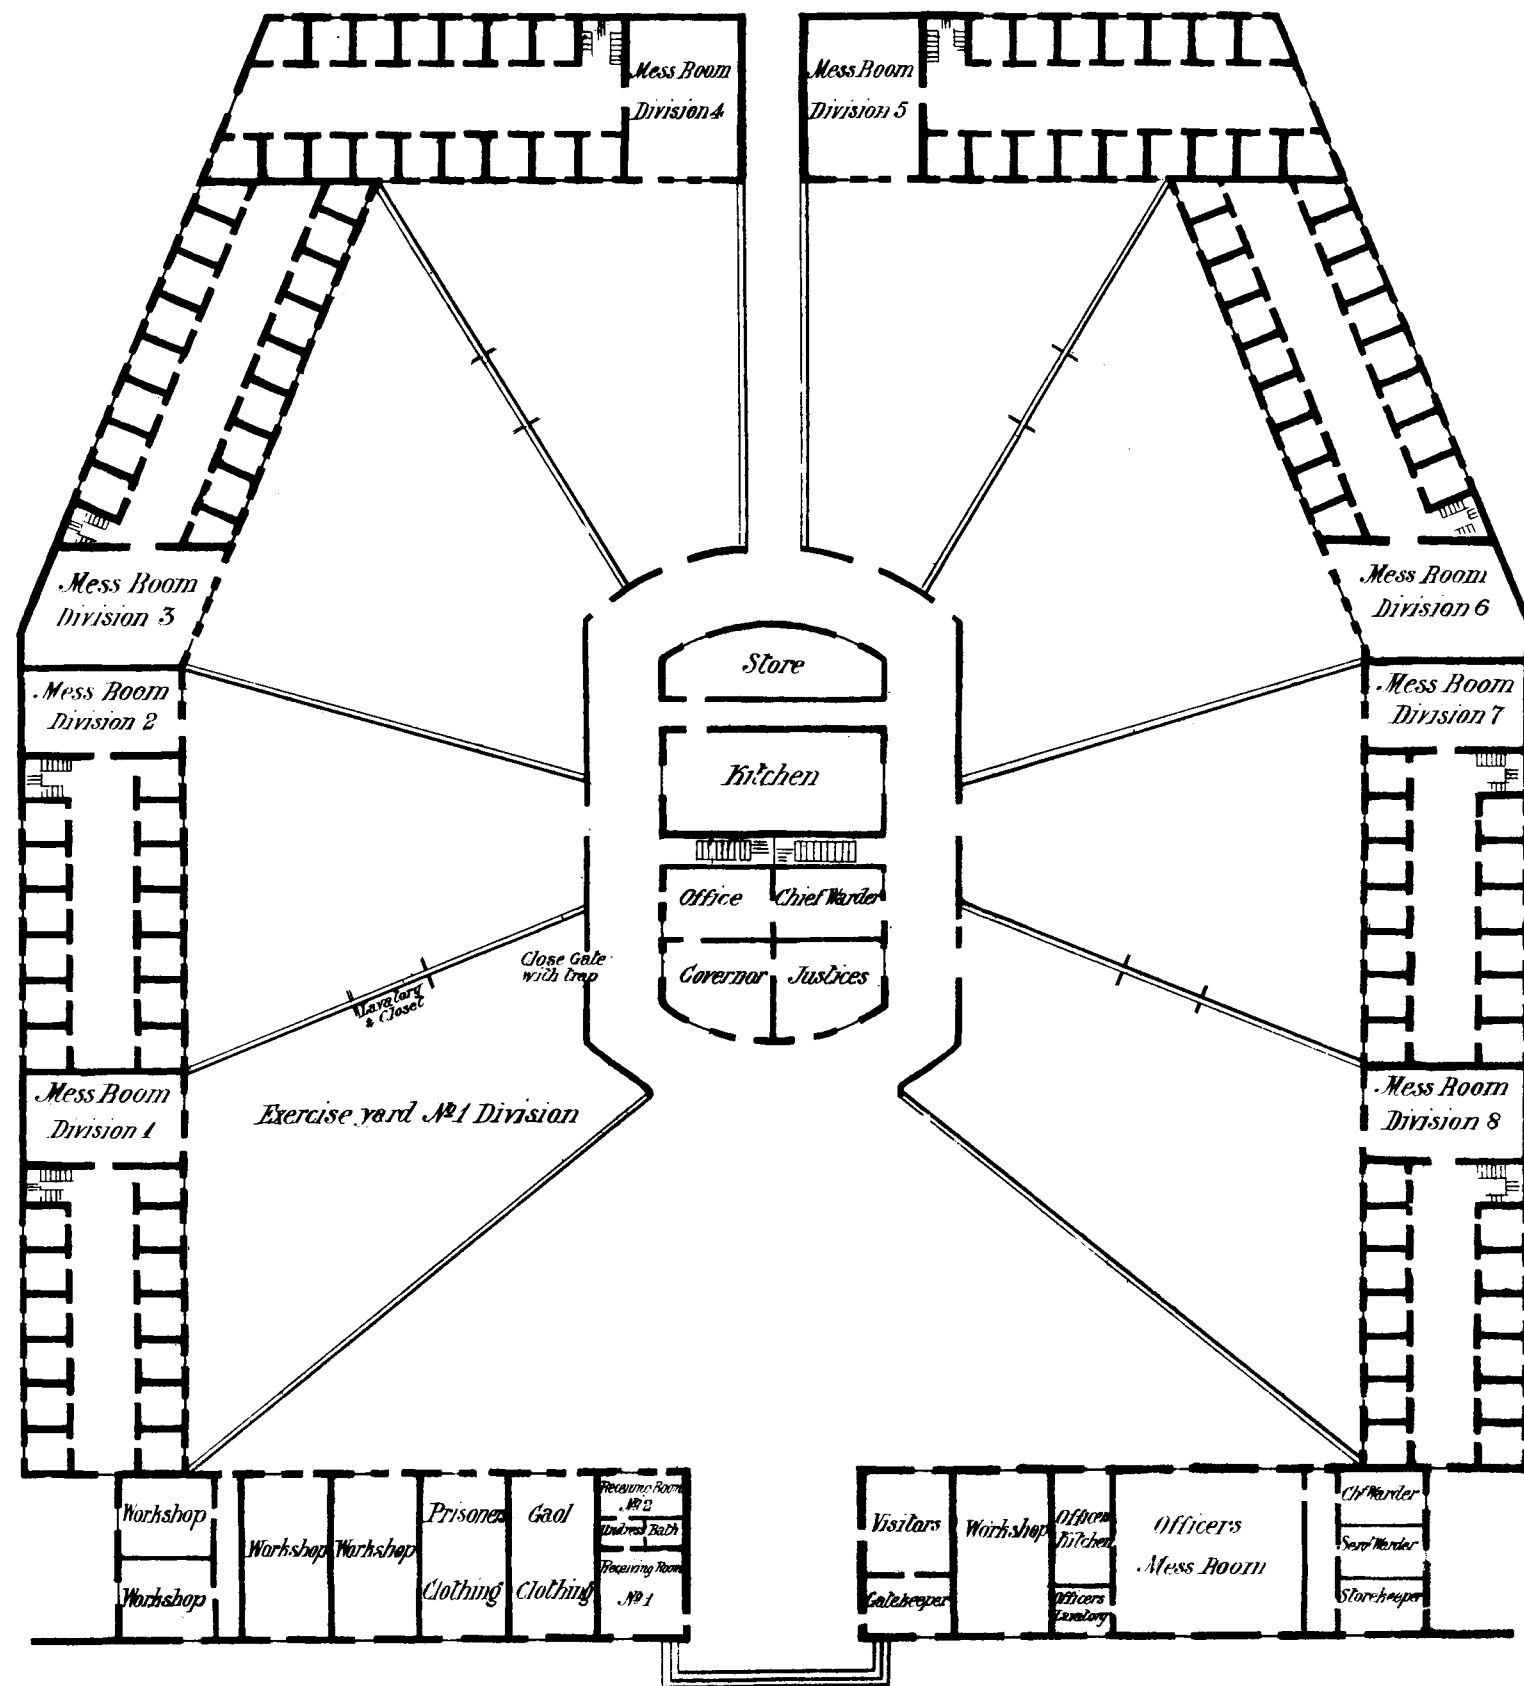

PLAN OF PROPOSED GAOL
AUCKLAND

