


EASTERN ROUTE RAILWAY LINE

Explored by M^cGP Williams M Inst CE
REFERRED TO IN ANNUAL REPORT
ENGINEER IN CHARGE
NORTH ISLAND
FOR 1883 - 84.

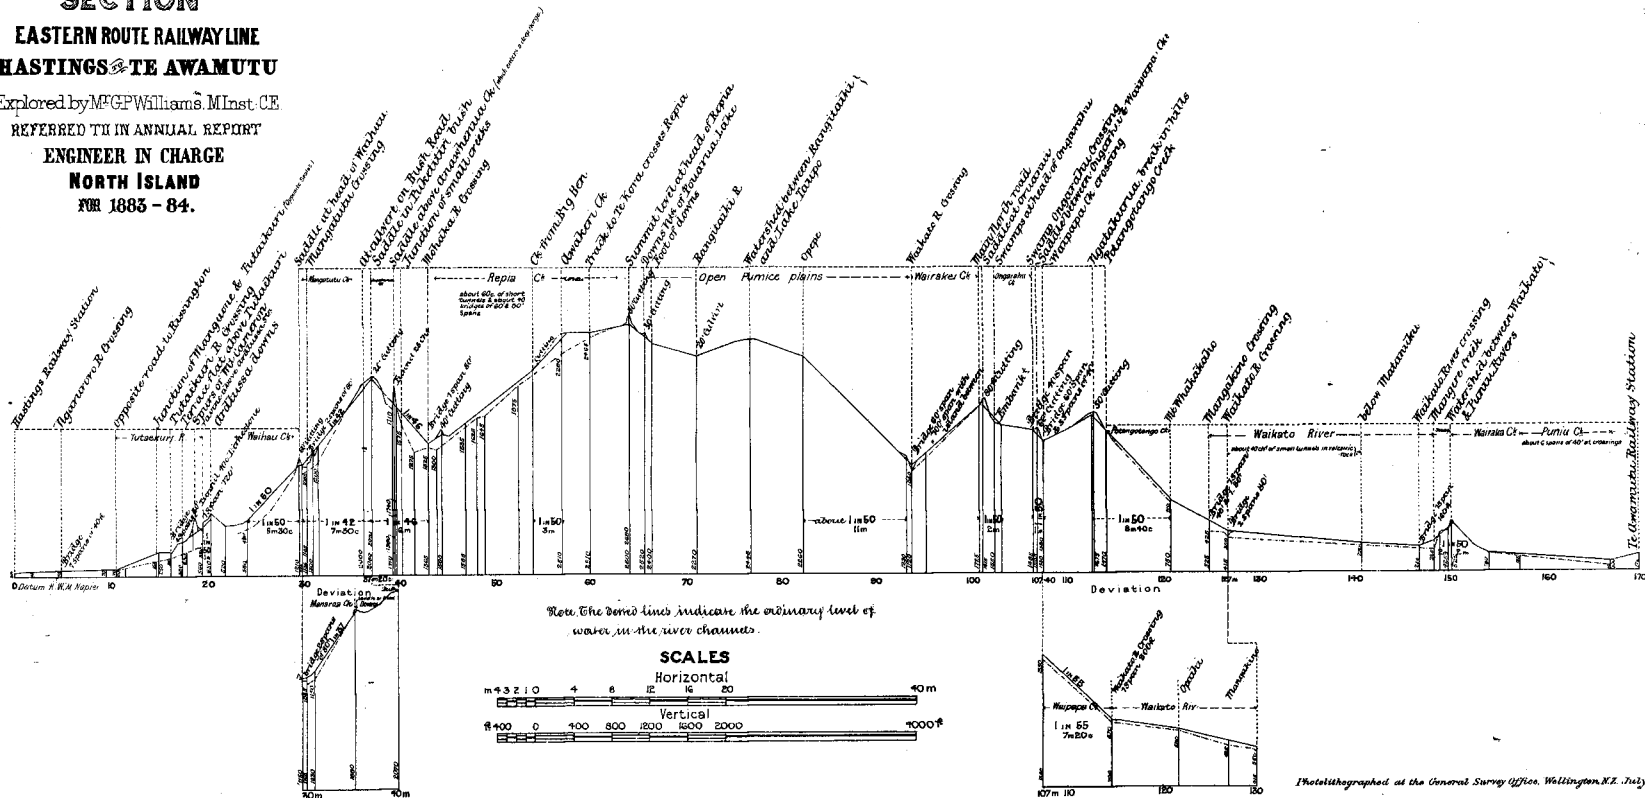

Photolithographed at the General Survey Office, Wellington, N.Z. July 1884