



UNDERGROU

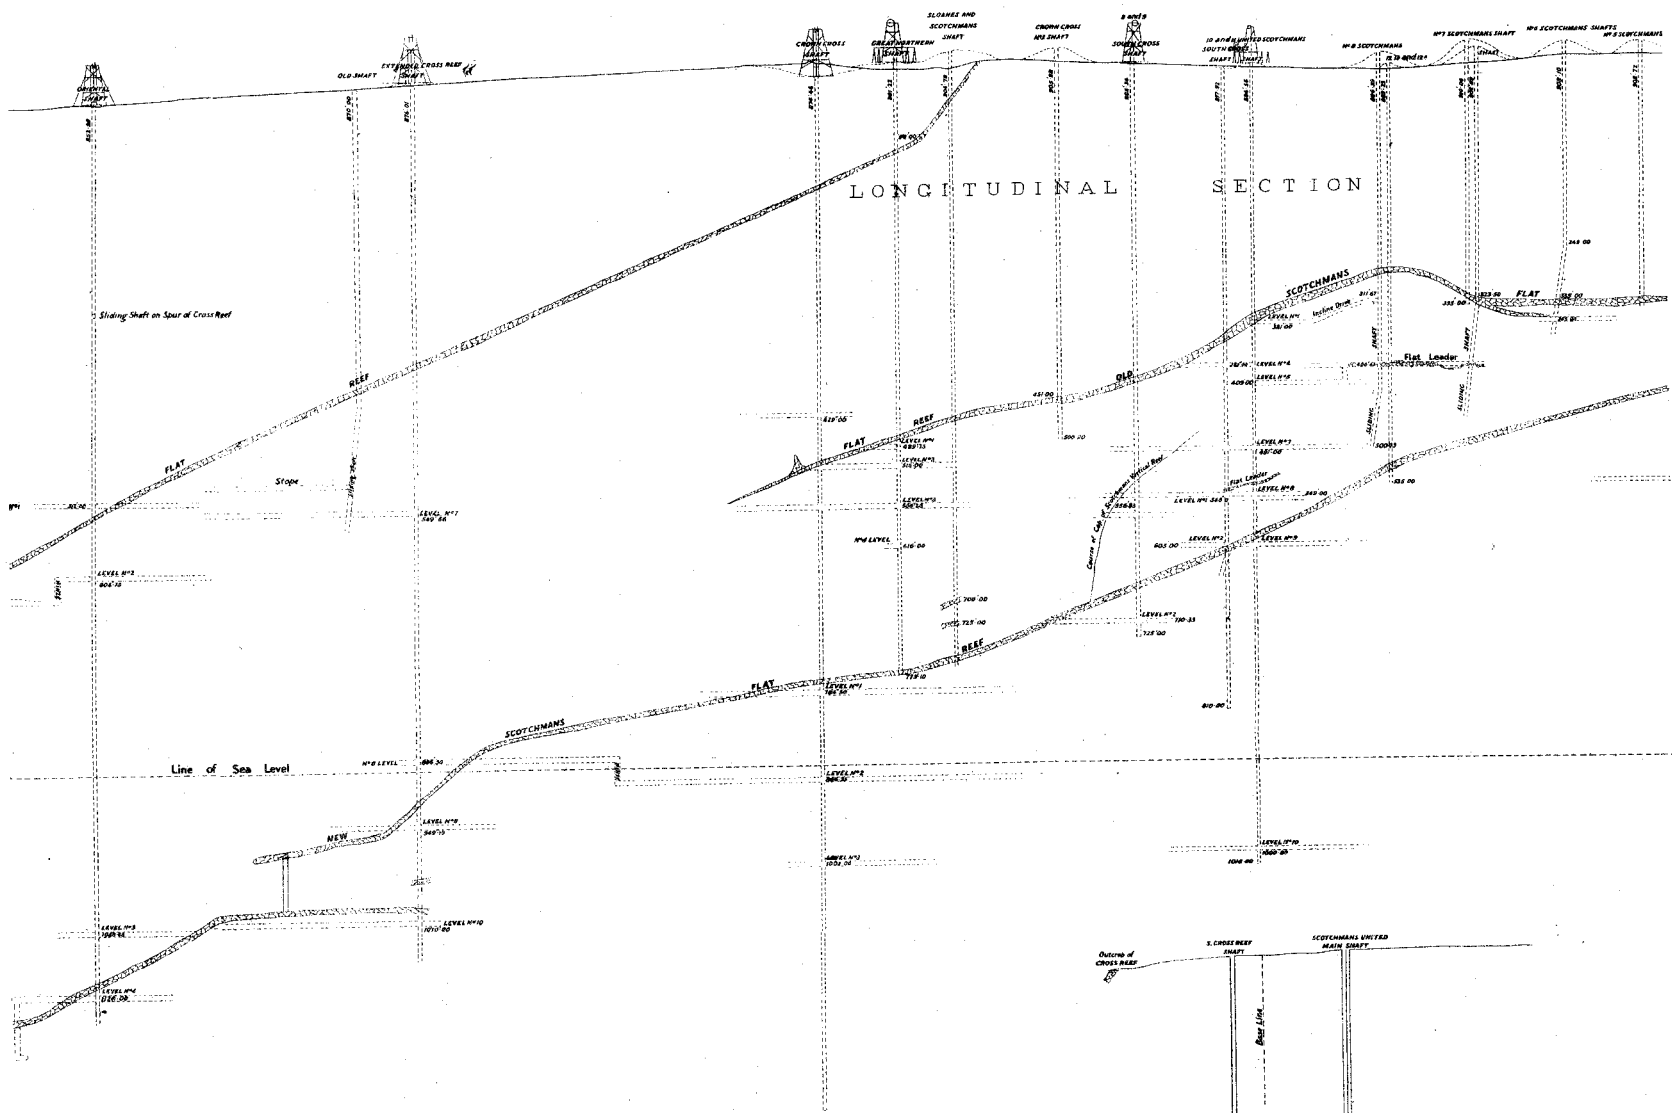

TRANSVERSE SECTIONS

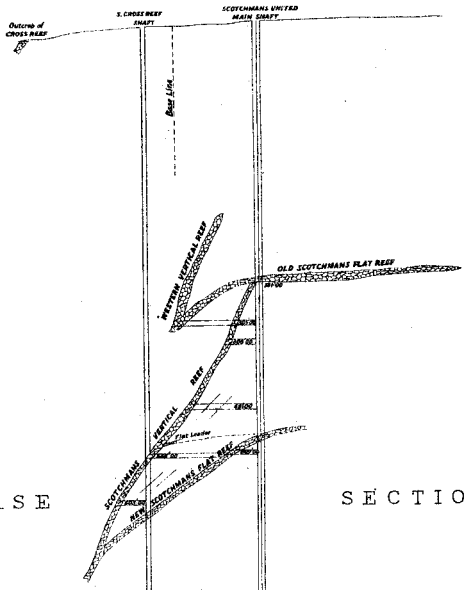

PLAN

