




C

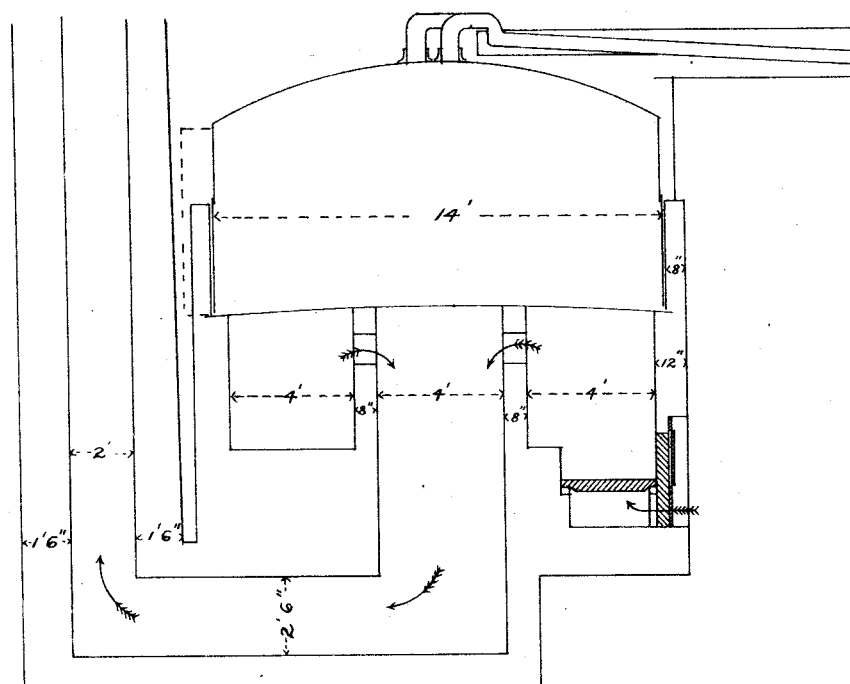

Section through line A.B.

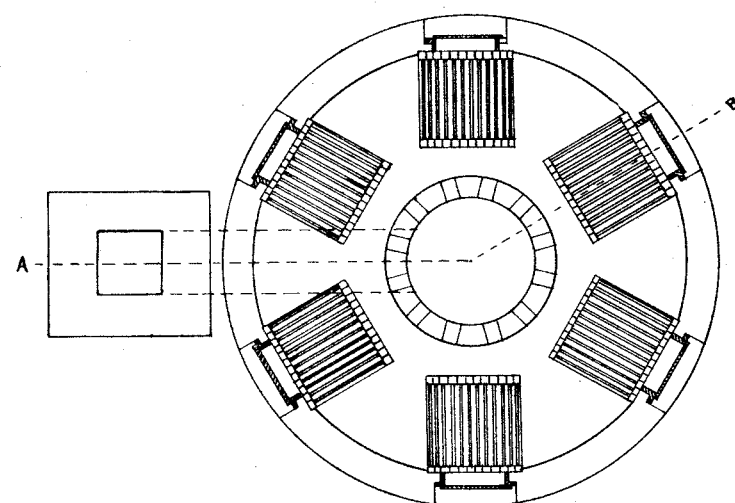


Horizontal section above grates

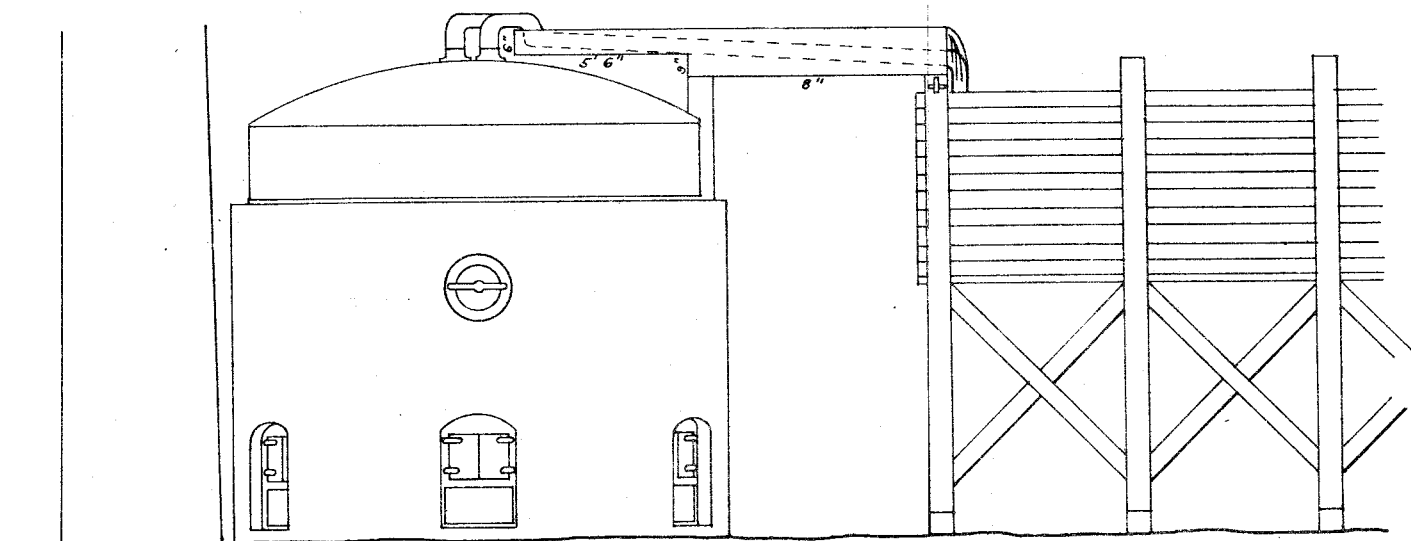

VERTICAL VIEW

DRAWINGS OF STILL
FOR
OIL REFINERY
Capacity 6900 galls:
SCALE. 1 INCH = 6 FEET OR $\frac{1}{12}$

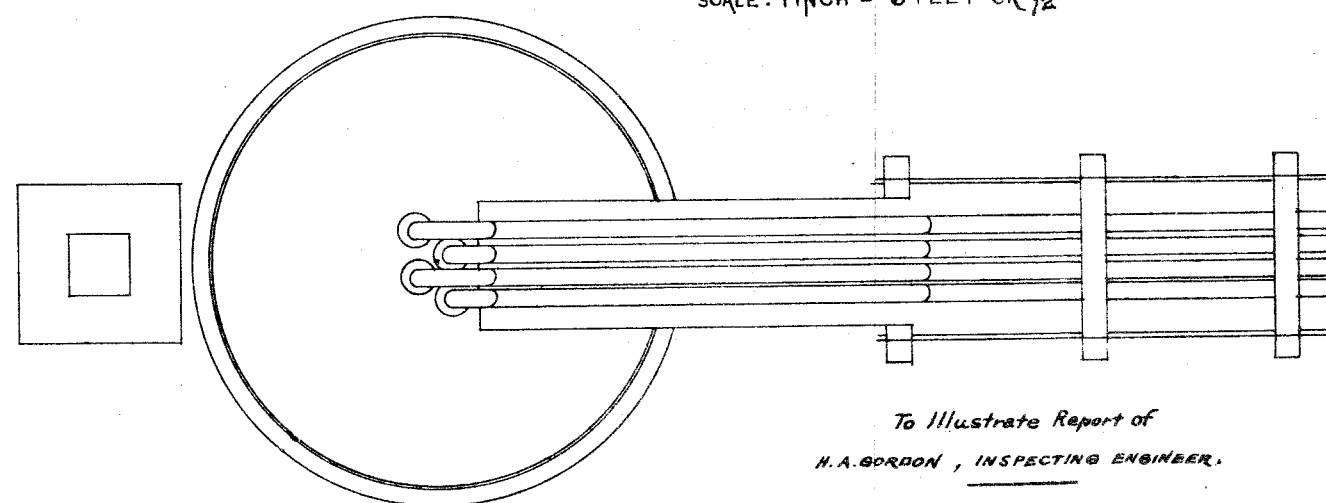

PLAN OF TOP

To Illustrate Report of
H.A. GORDON, INSPECTING ENGINEER.