



SEACLIFF LUNATIC ASYLUM

Inches 12 6 0 1 2 3 4 5 6 7 8 9 10 Feet


Scale 1/2 Inch = 1 Foot

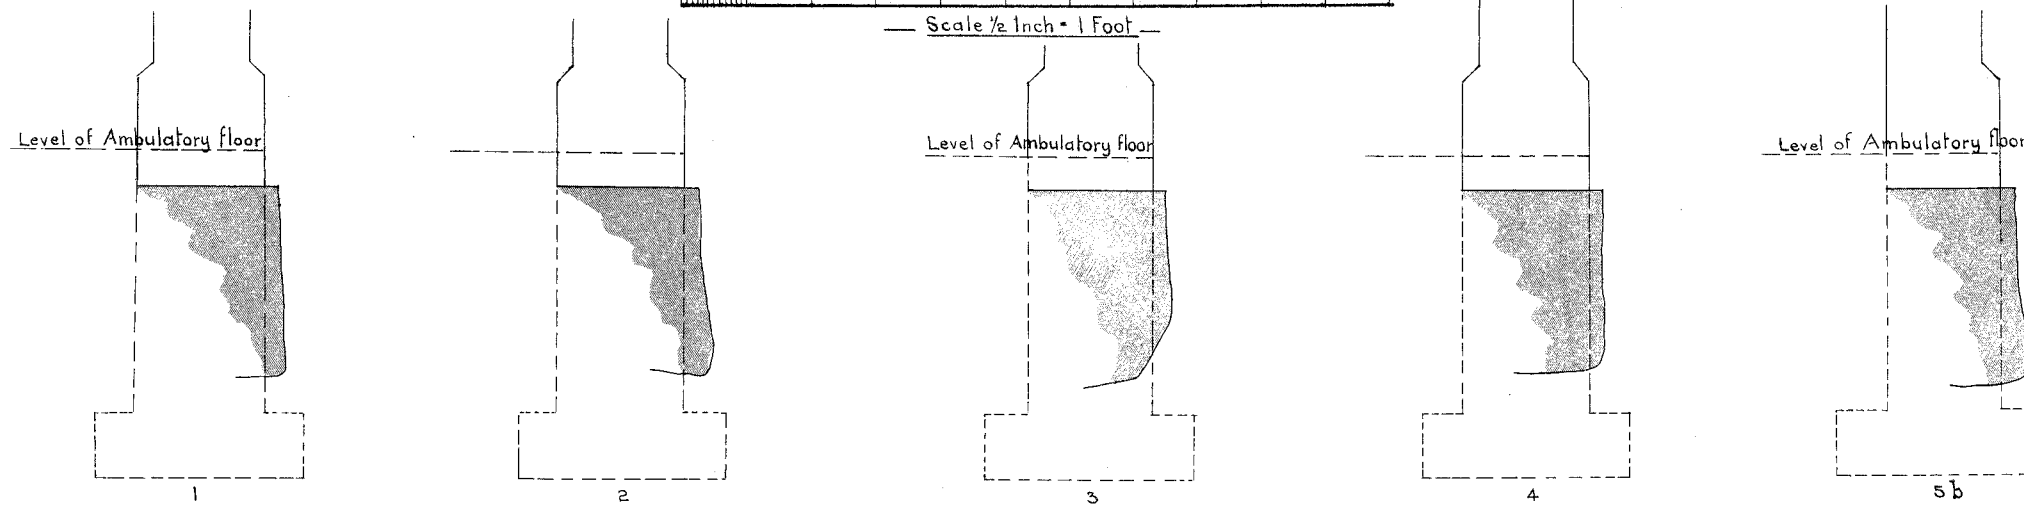

Foundations of Ambulatory Piers

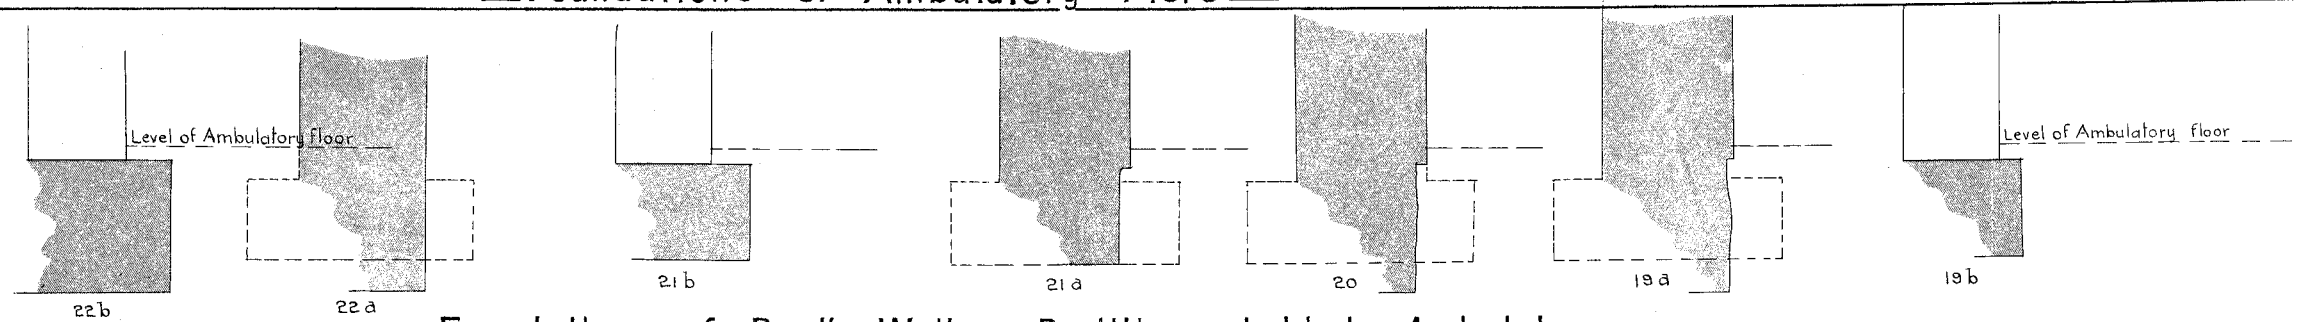

Foundations of Back Wall & Partitions behind Ambulatory

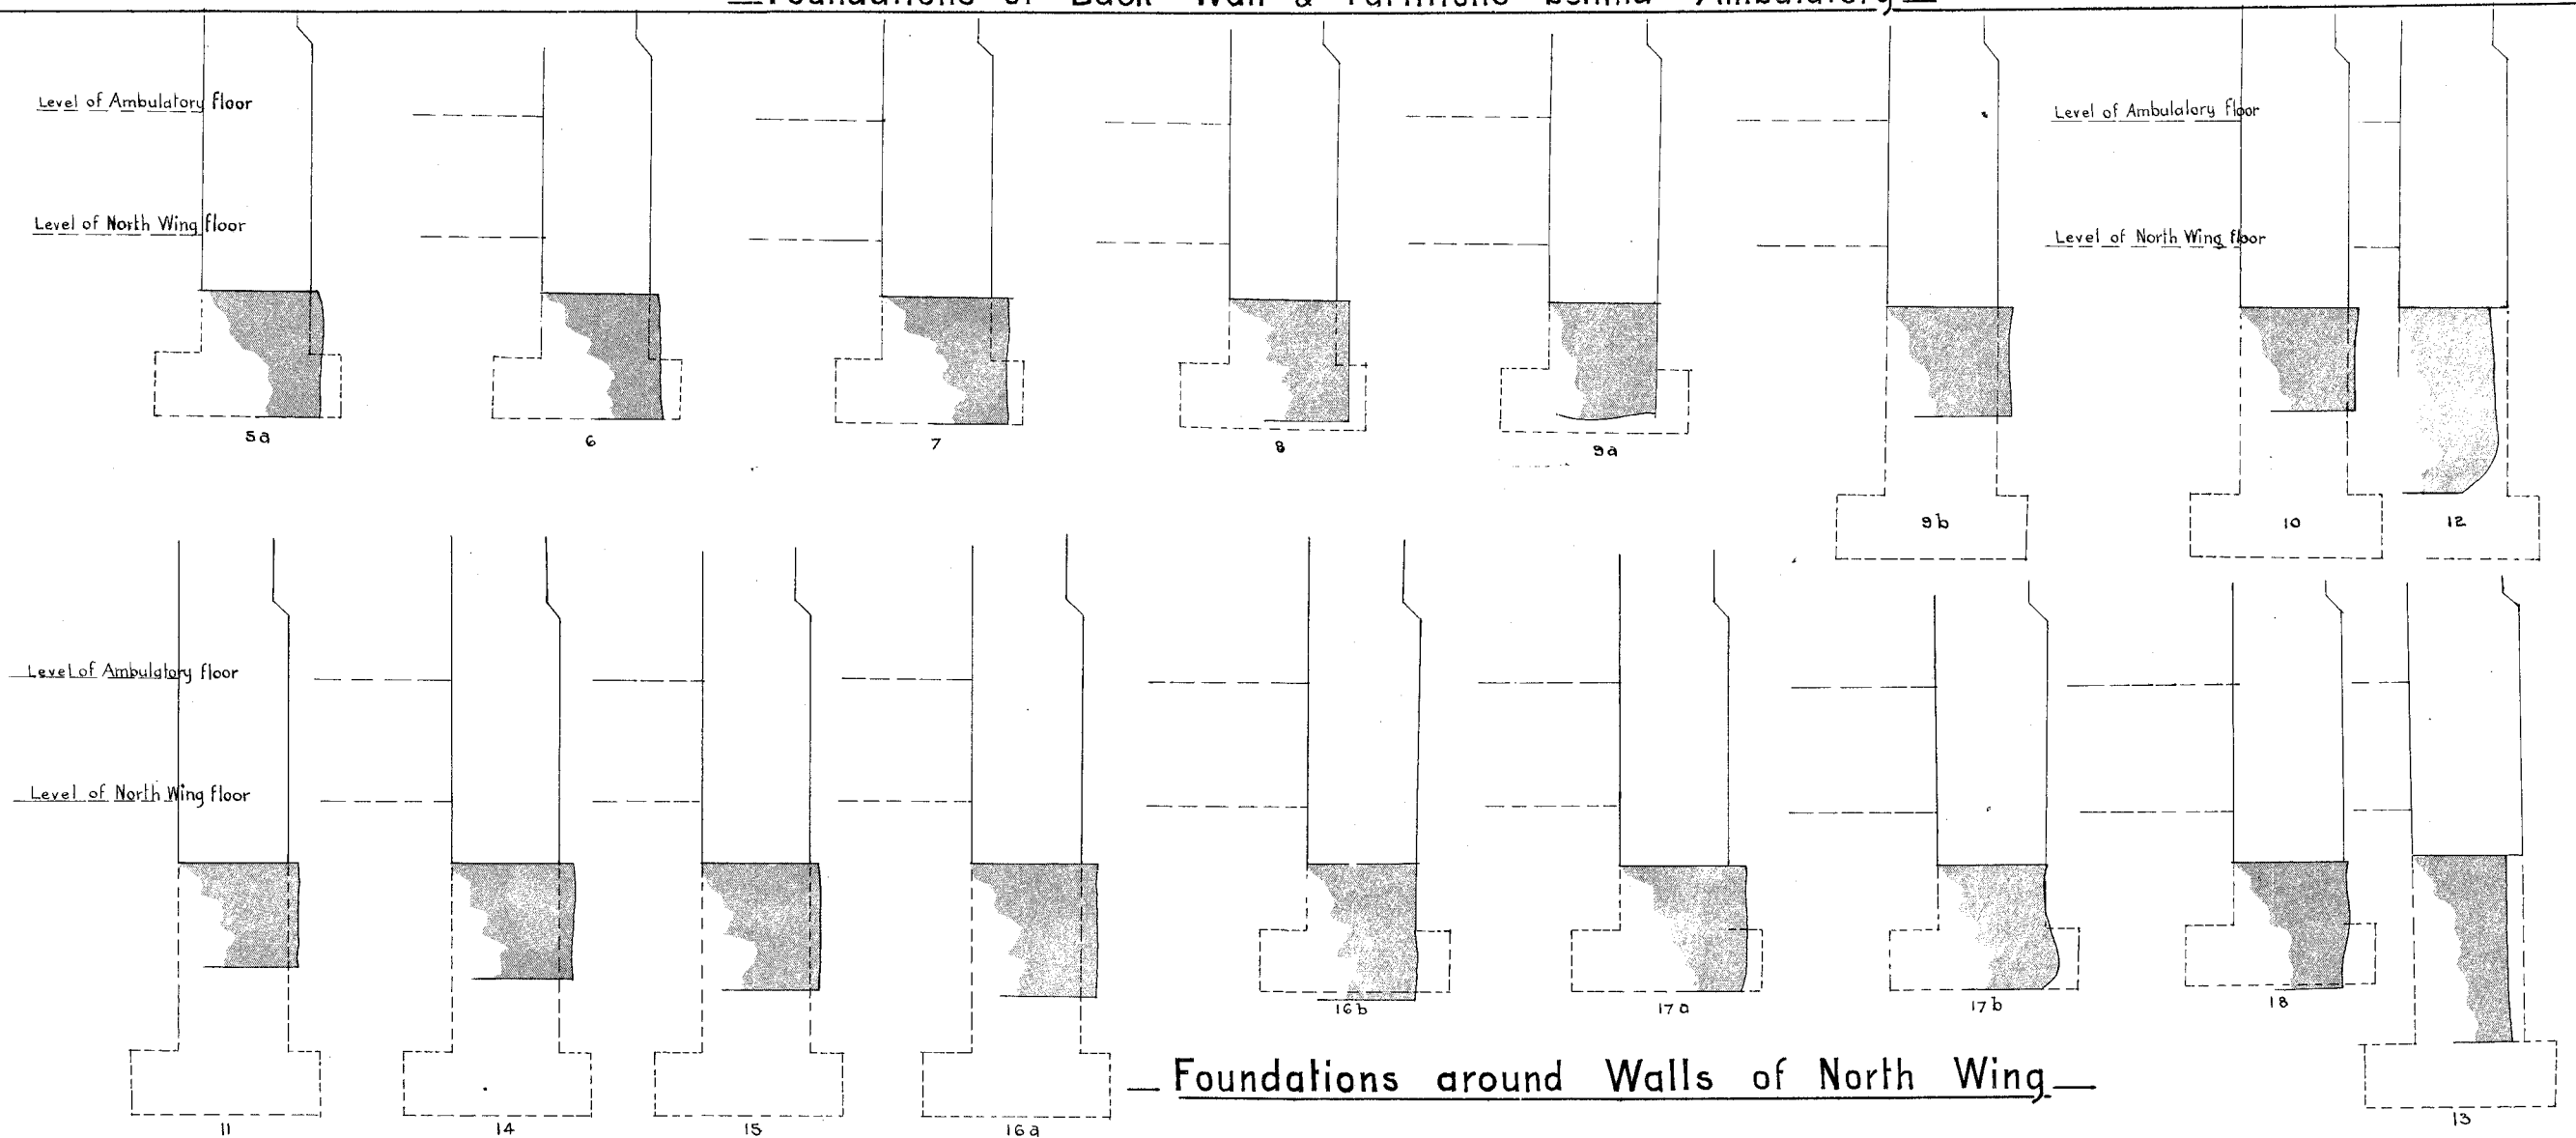

Foundations around Walls of North Wing

NOTES

Dotted lines indicate Concrete Foundations according to Contract Drawings.

Front and bottom of Concrete Foundations as ascertained by sinking pits shewn thus.

Brickwork shewn thus.