



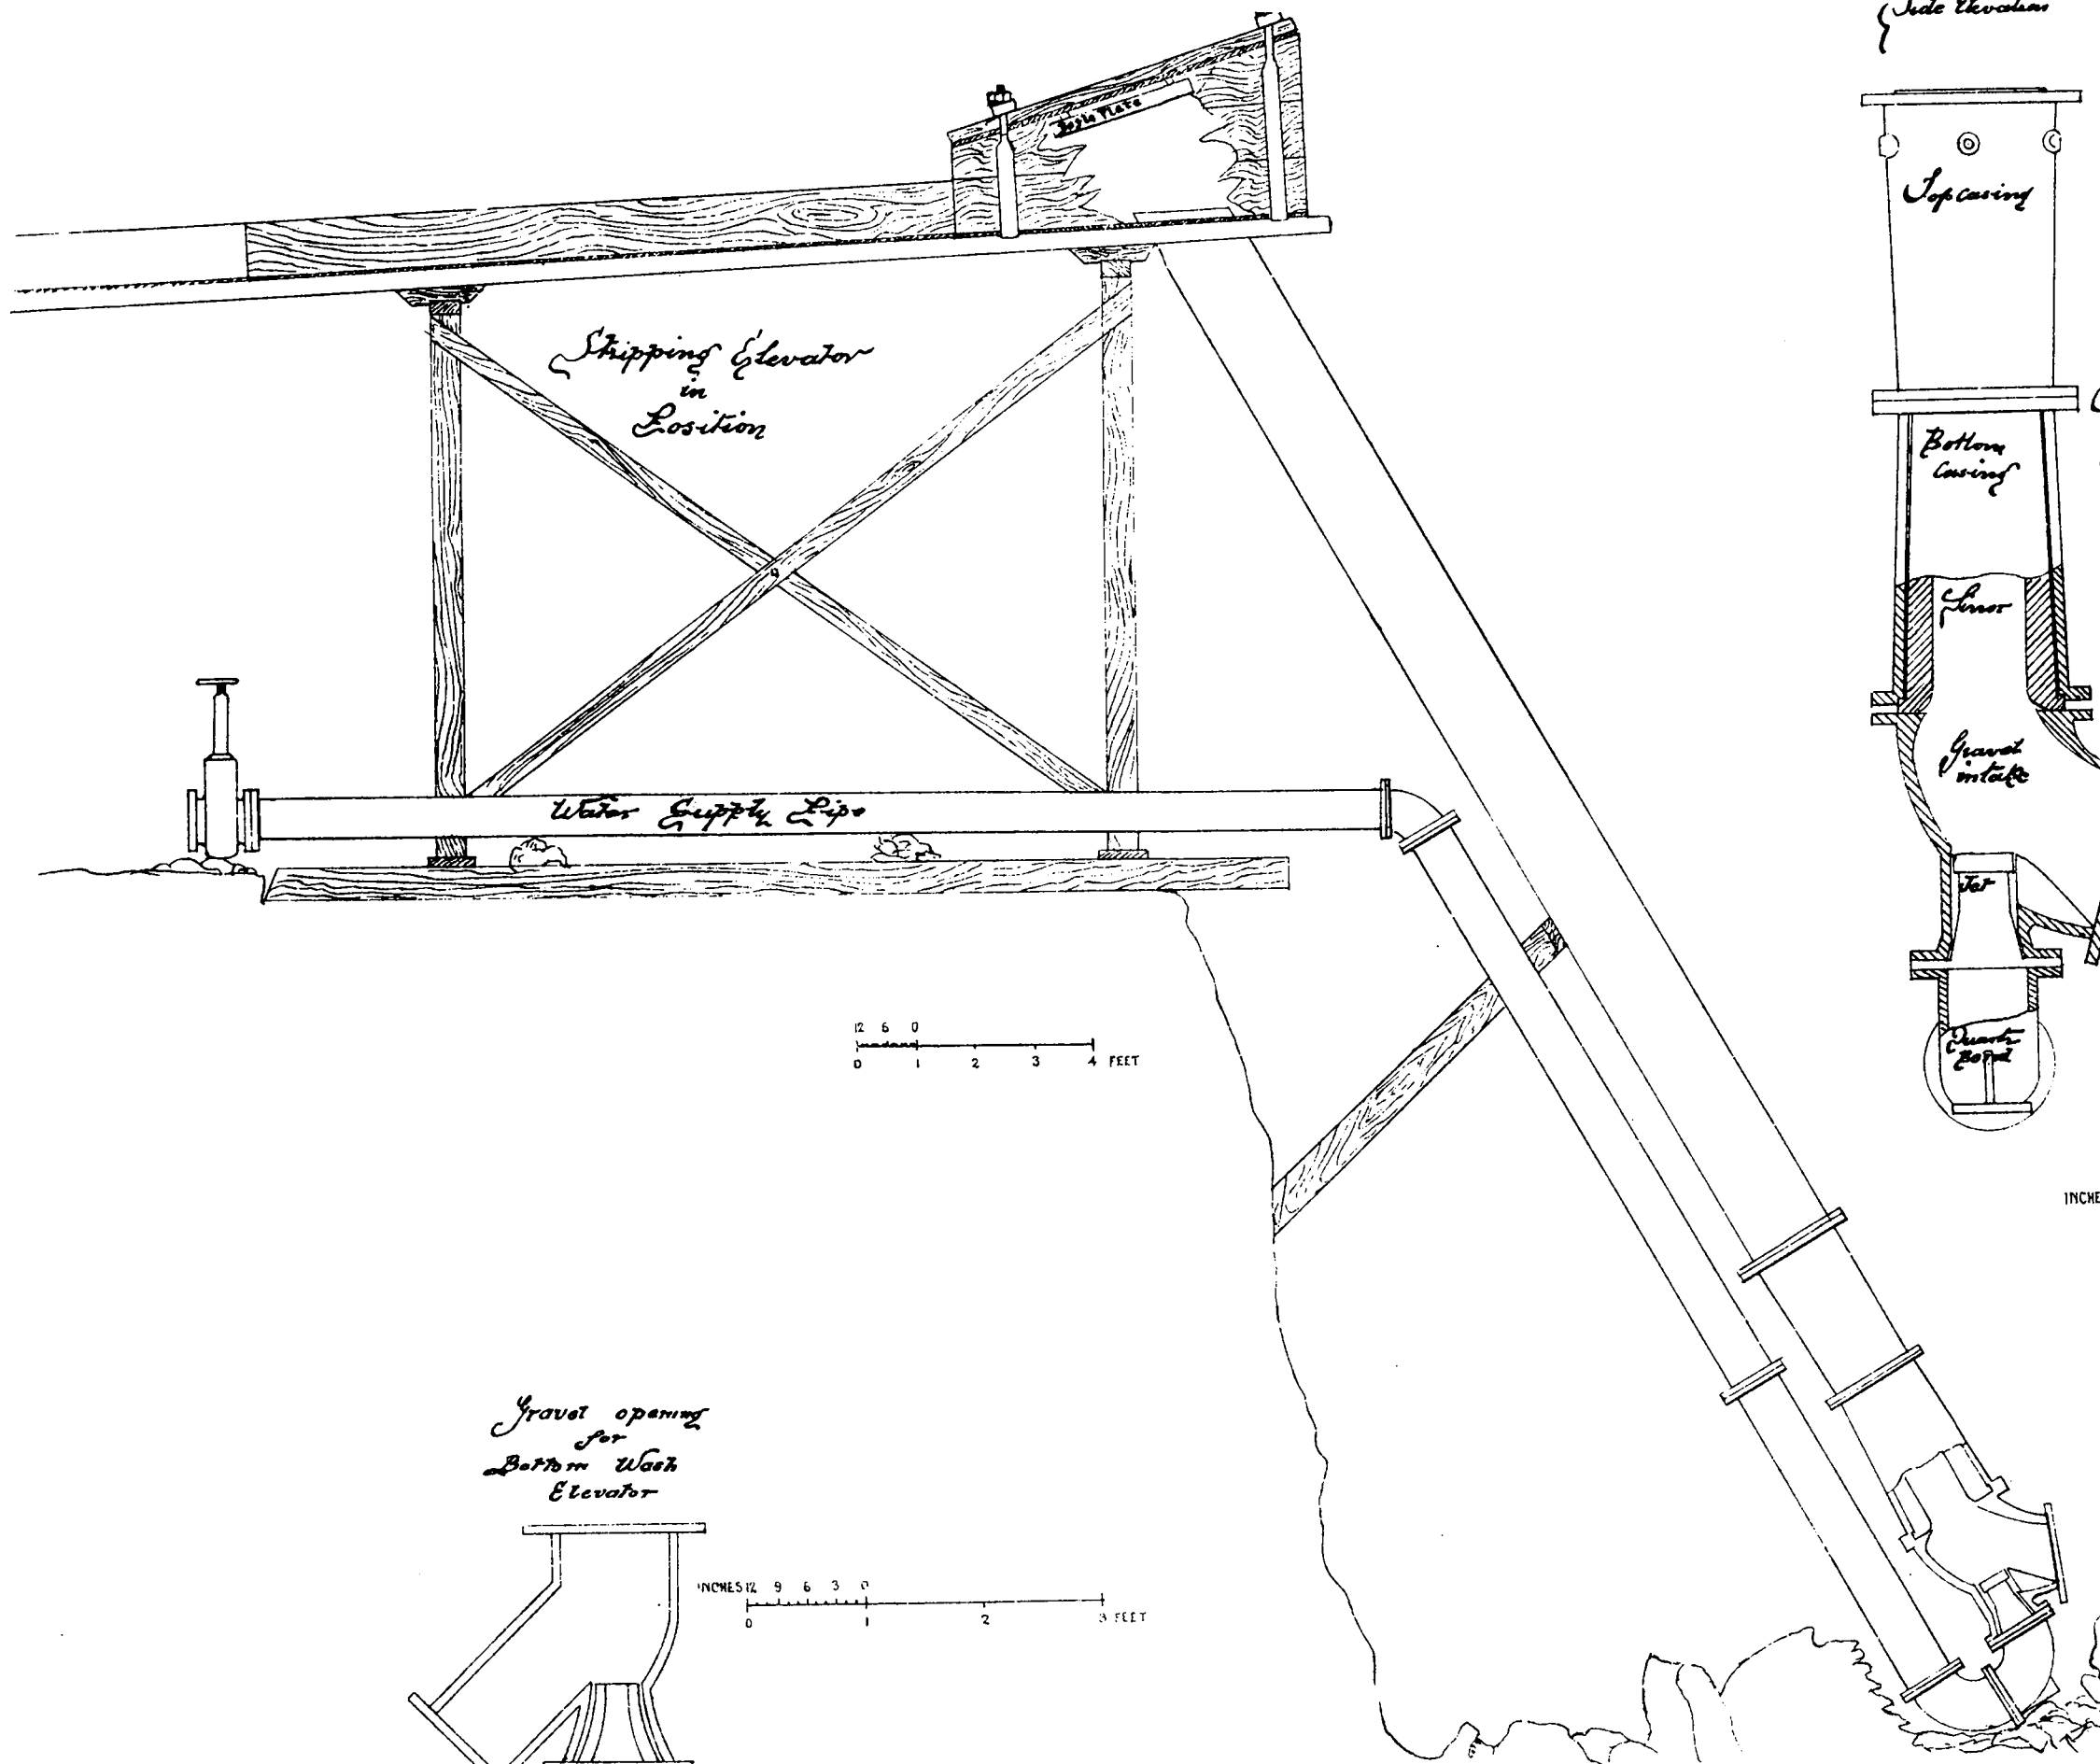


12 6 0
0 1 2 3 4 FEET

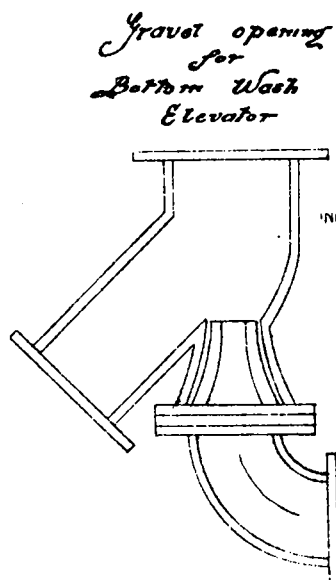


INCHES 12 9 6 3 0
0 1 2 3 FEET

Side Elevation

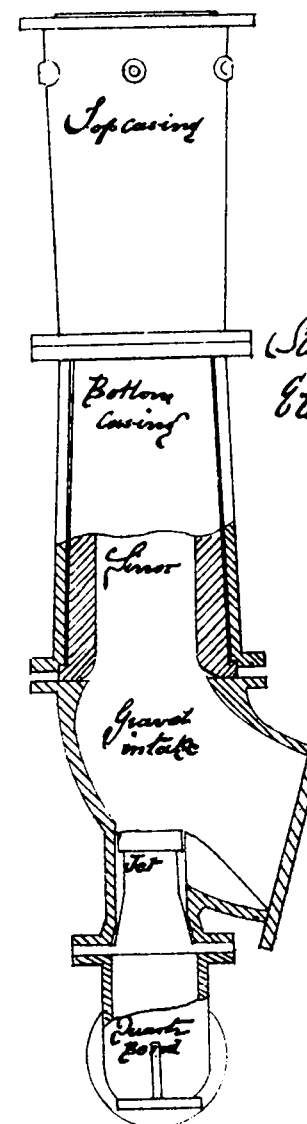

Back elevation

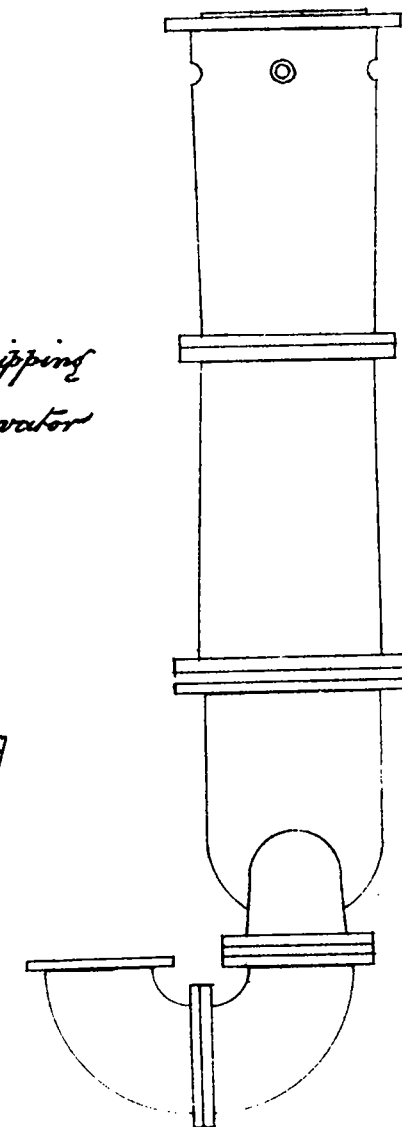

INCHES 12 9 6 3 0
0 1 2 3 FEET

Pine Louse
Island Block
J. W. May