




— CRUSHING & CONCENTRATING PLANT OF —
 — THE SYLVIA GOLD & SILVER MINING COMPANY —

— NO LIABILITY. —

— TARARU, THAMES, NZ. —

J. A. Kleider *Edw. H. Hays* M.E.

- A Tramway
- B Battery 10 Heads
- C Bed logs provided for additional 10 Heads
- D Copper plates for free gold saving
- E Classifiers
- F Jiggers
- G Dressing Jiggers
- H Intermediate Shaft
- I Slime boxes
- K Double Catch Tables
- L Triple Dressing Tables
- M Receivers of Slime Concentrates
- N Buddles
- O Dressing Buddle
- P Berdan
- Q Main Pelton Wheel
- R Store Room for Concentrates
- S Furnace
- T Laboratory & Furnaces for Assay, Retorting & Gold Melting.
- U Balance Room
- V Drawing Office
- W Managers Office

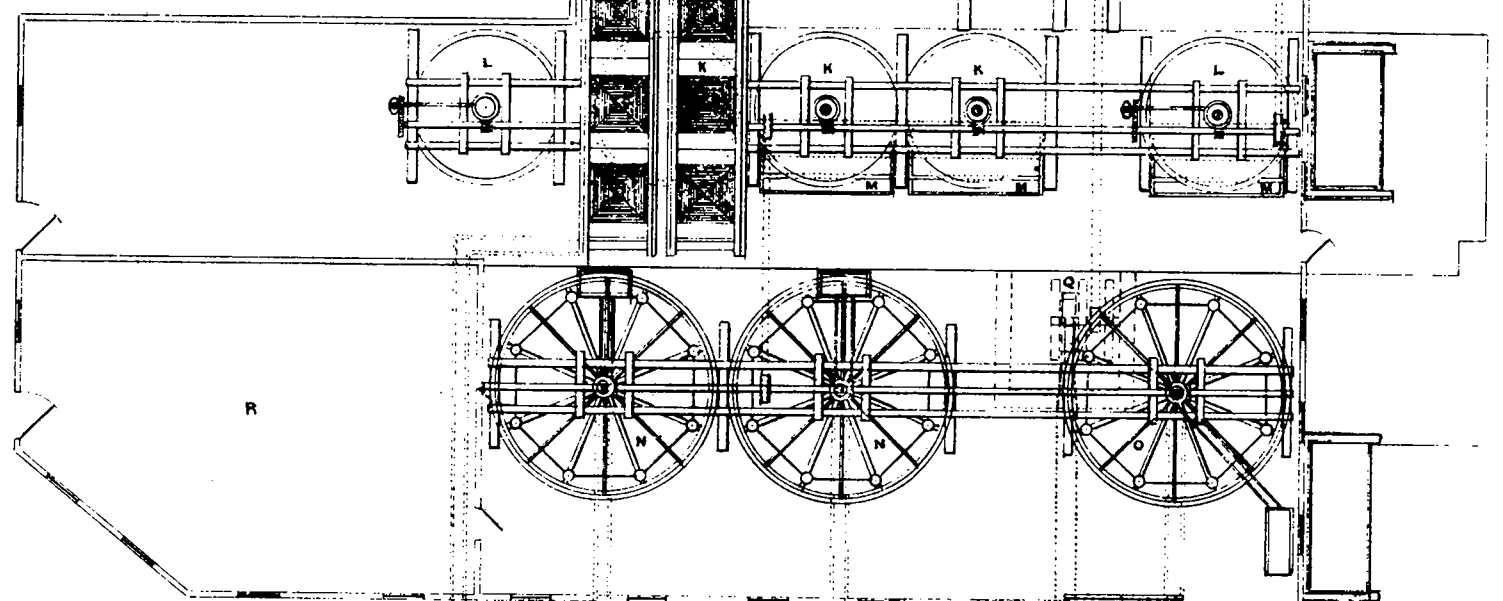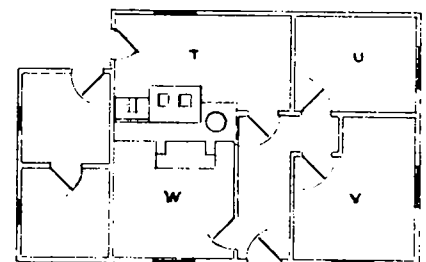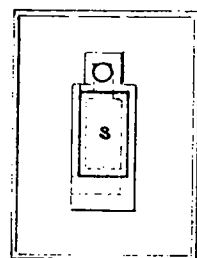

— SCALE —
 Feet 0 12 24 36

— PLAN —