


CRUSHING & CONCENTRATING PLANT OF
THE SYLVIA GOLD & SILVER MINING COMPANY.


NO LIABILITY.
TARARU. THAMES. N.Z.

J. A. Kleidell J. W. J. Hayman

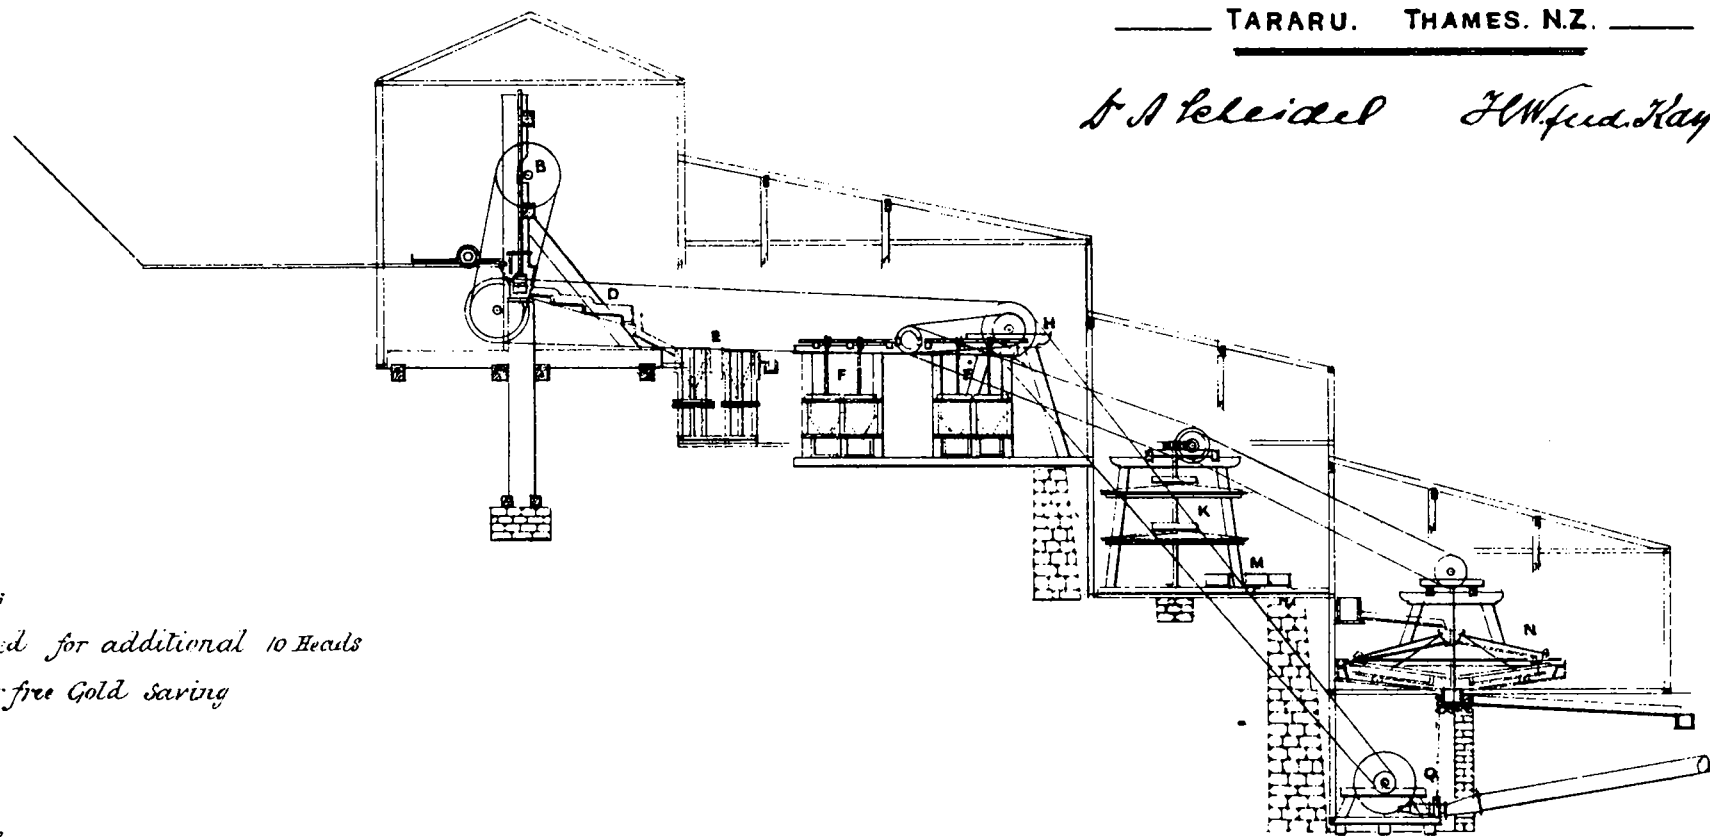

LONGITUDINAL SECTION

- B Battery 10 Heads
- C Bed logs provided for additional 10 Heads
- D Copper plates for free Gold saving
- E Classifiers
- F Tiggers
- C Dressing Tiggers
- H Intermediate Shaft
- I Slime Boxes
- K Double Catch Tables
- L Triple Dressing Tables
- M Receivers of Slime Concentrates
- N Buddles
- O Dressing Buddle
- Q Main Pulley Wheel
- R Store Room for Concentrates
- S Furnace

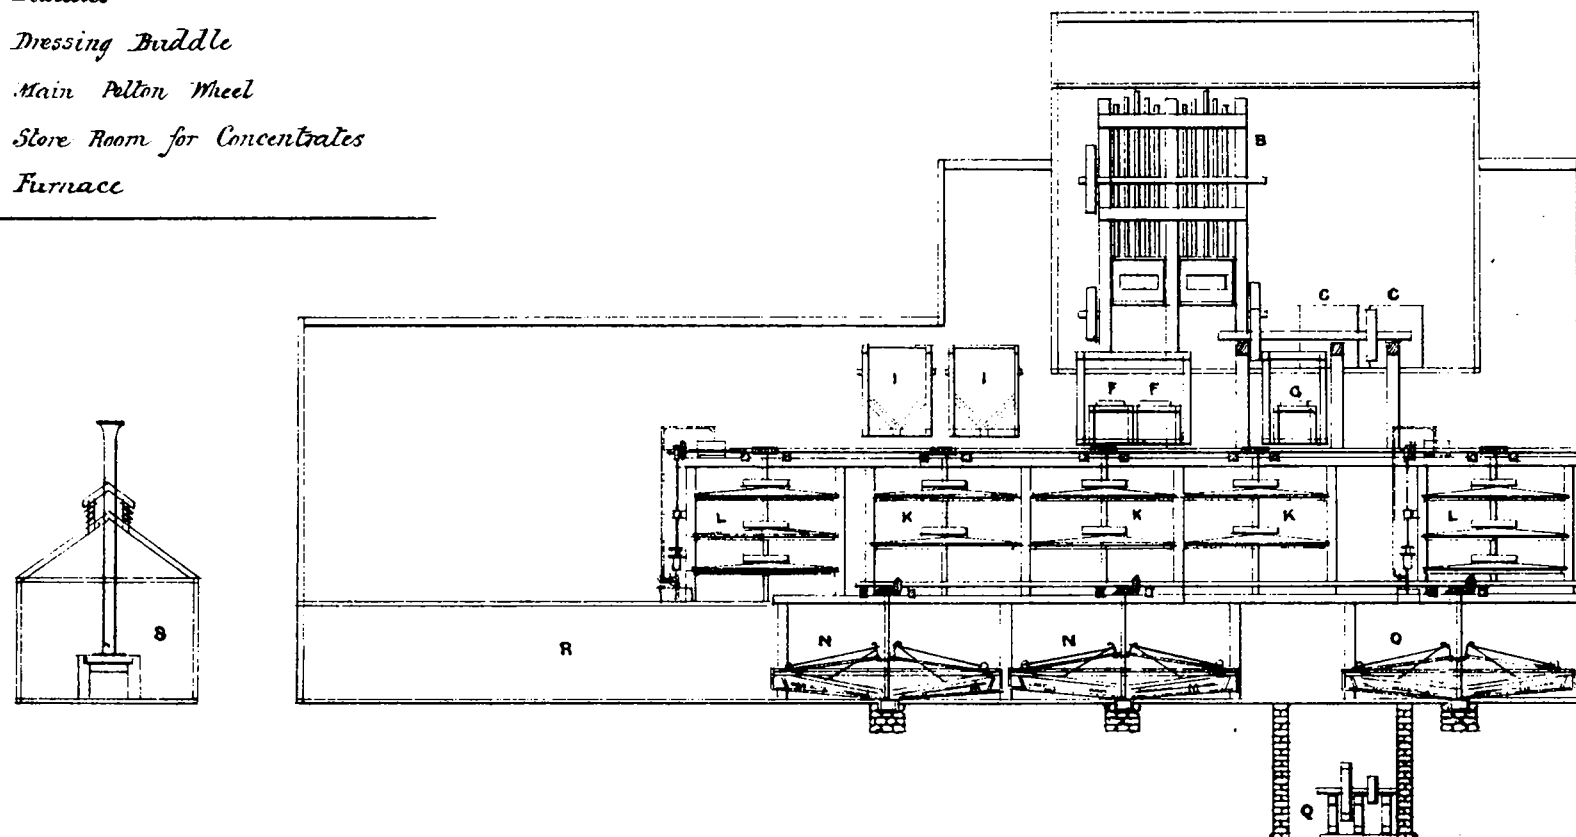

FRONT ELEVATION

SCALE
12 9 6 3 0 12 24 36 Feet