

WELLINGTON HARBOUR IMPROVEMENTS GENERAL PLAN


SCALE OF FEET
300 200 100 0 100 200 300 400

Borings shown thus ●
Soundings in Feet Reduced to L.W.S.T.

- LIST OF BORINGS TAKEN IN THE HARBOR

APPROXIMATE ESTIMATE OF COST

Graving Dock and Ship		

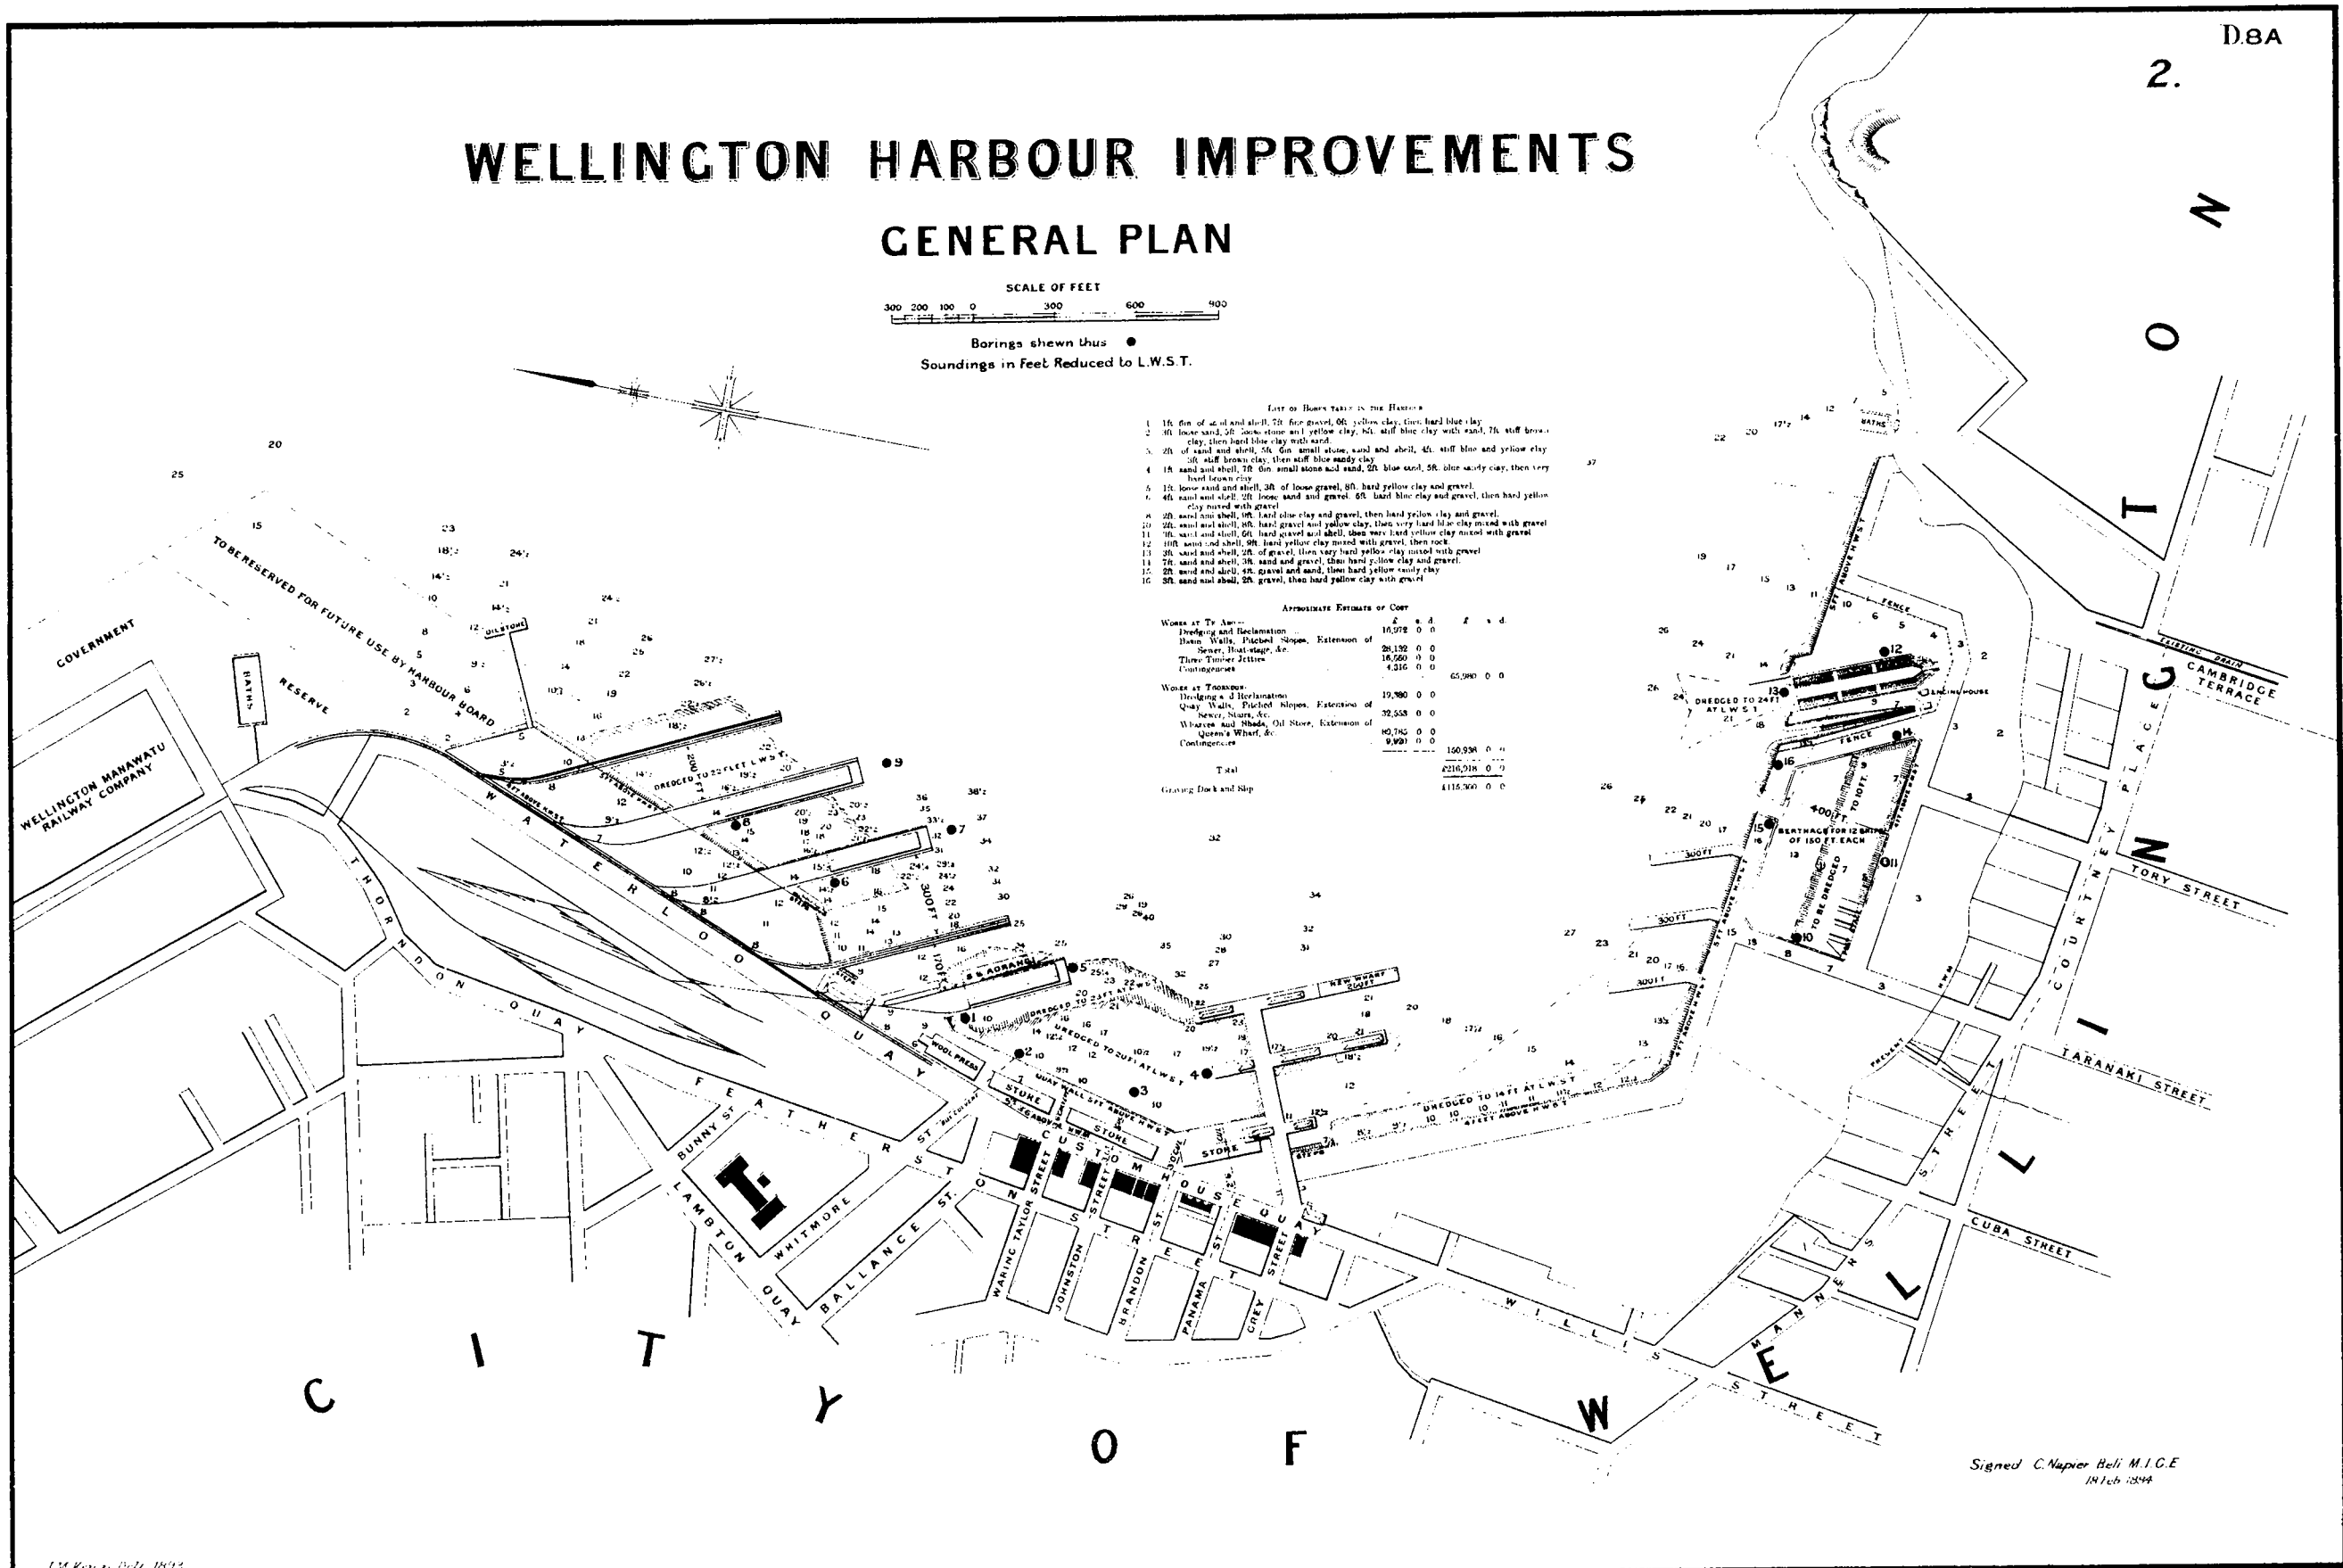

Signed C. Napier Bell M.I.C.E.
