
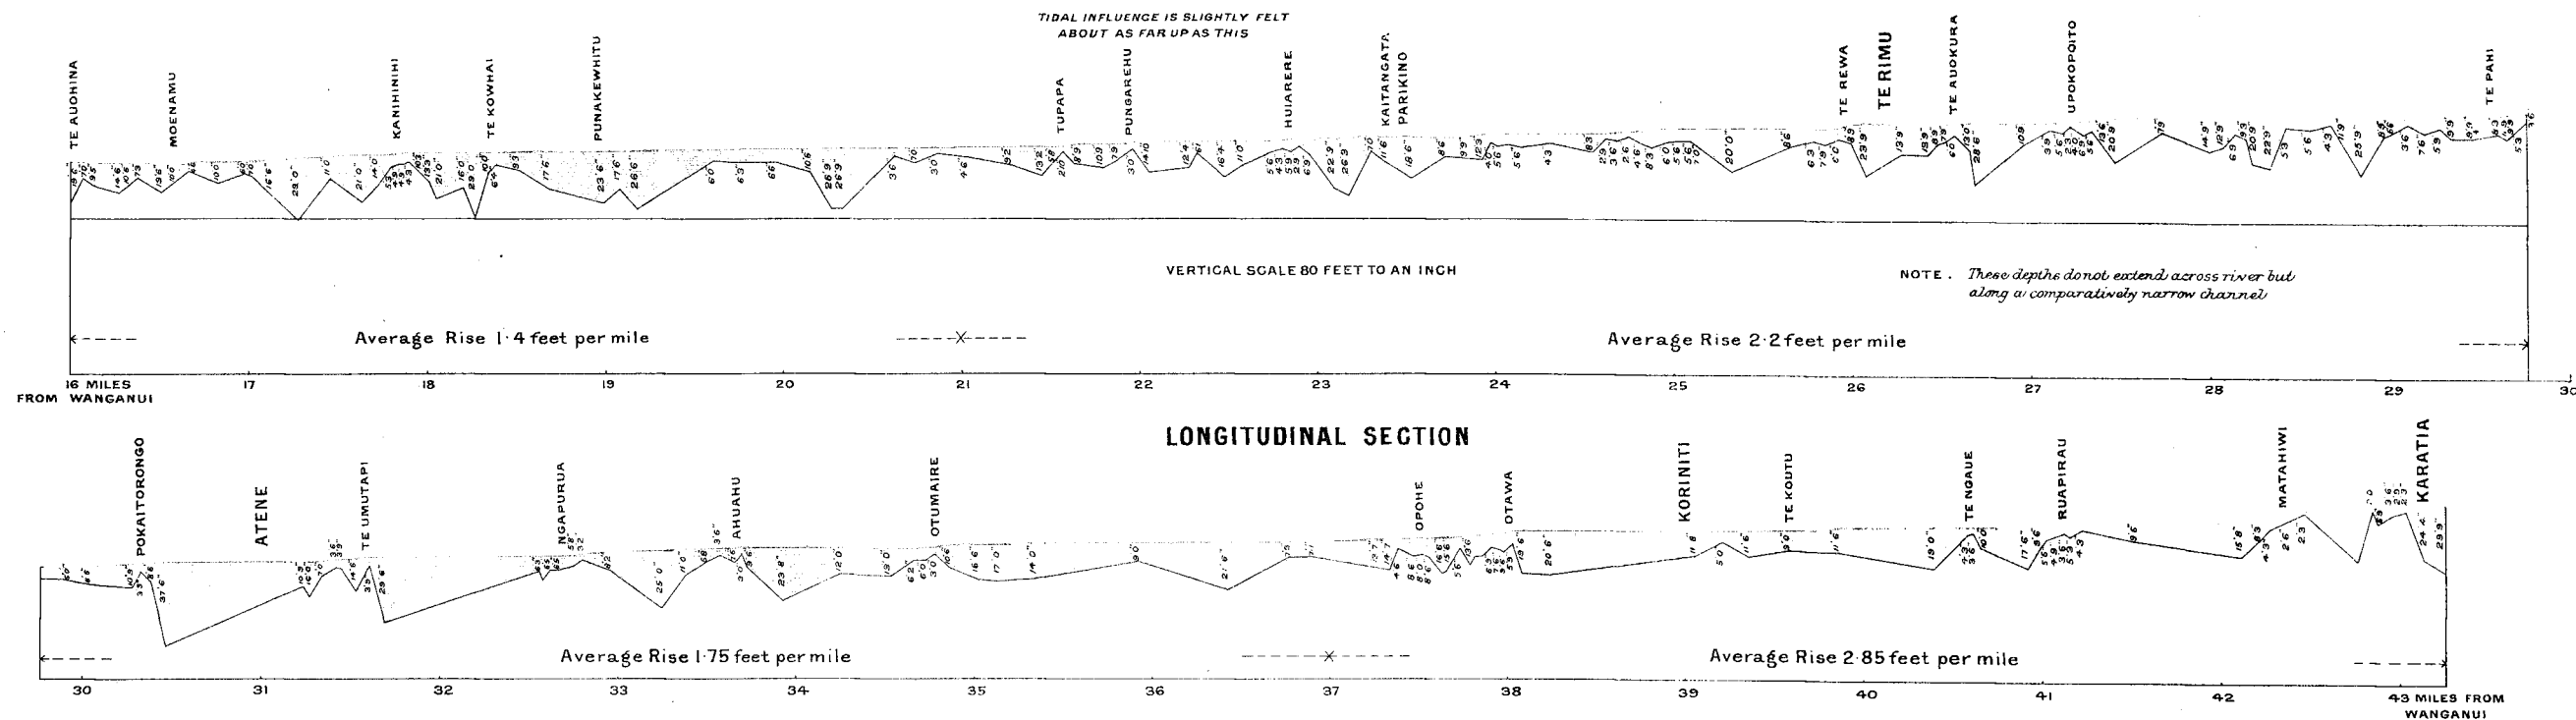


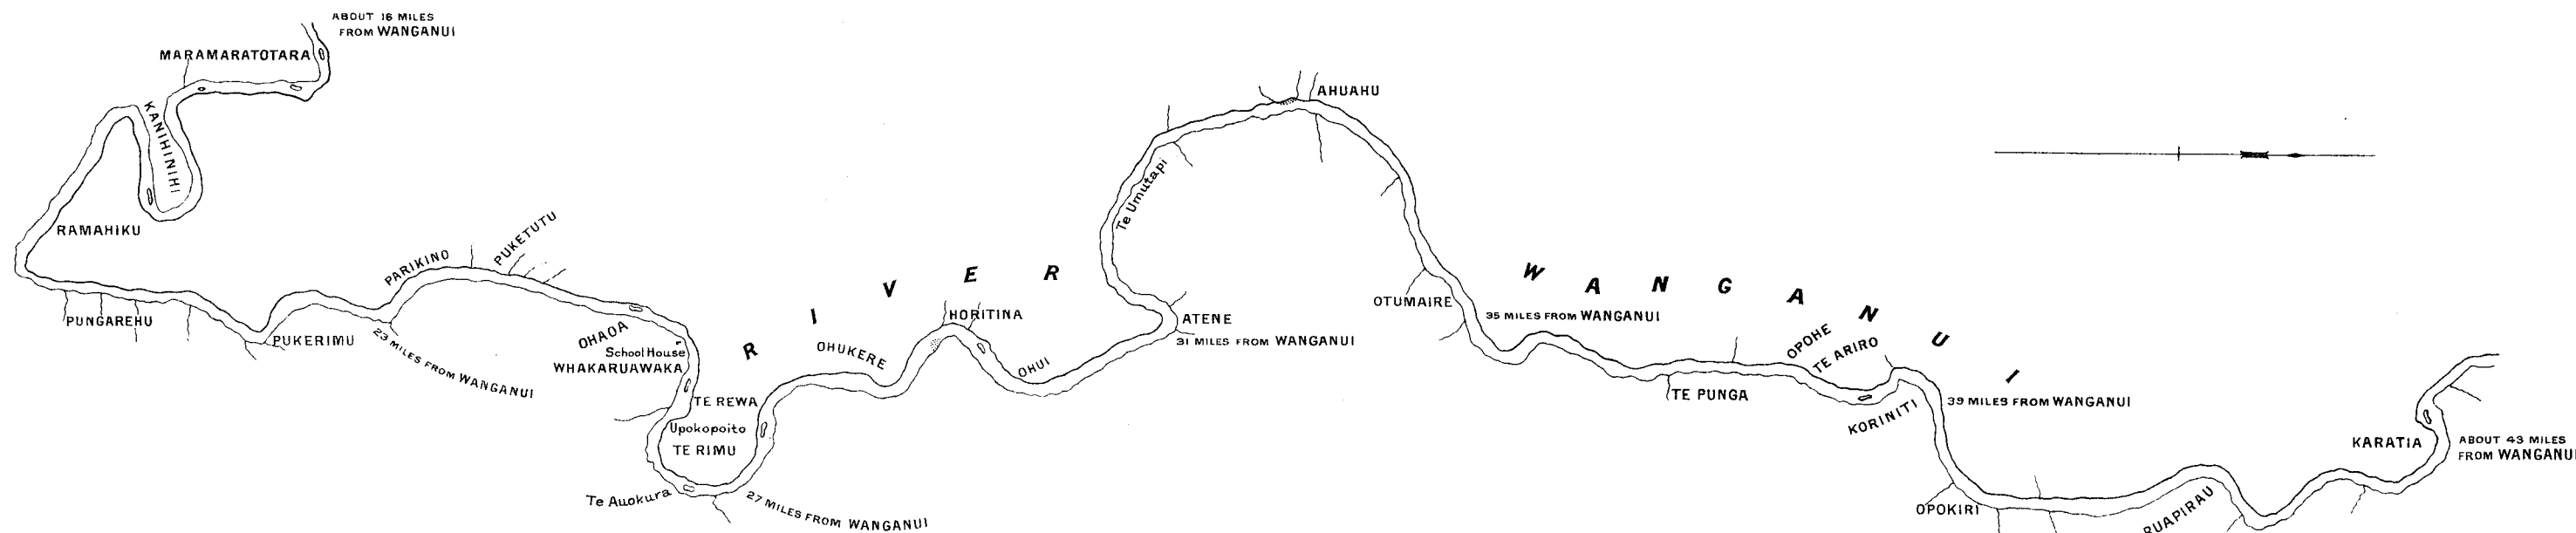

PLAN OF THE WANGANUI RIVER WITH LONGITUDINAL SECTION

EXTENDING FROM KANIHINIHI TO KARATIA

FROM SURVEY BY MR H. J. LEWIS, 1896

TO ACCOMPANY REPORT BY MR J. T. STEWART C.E.

