


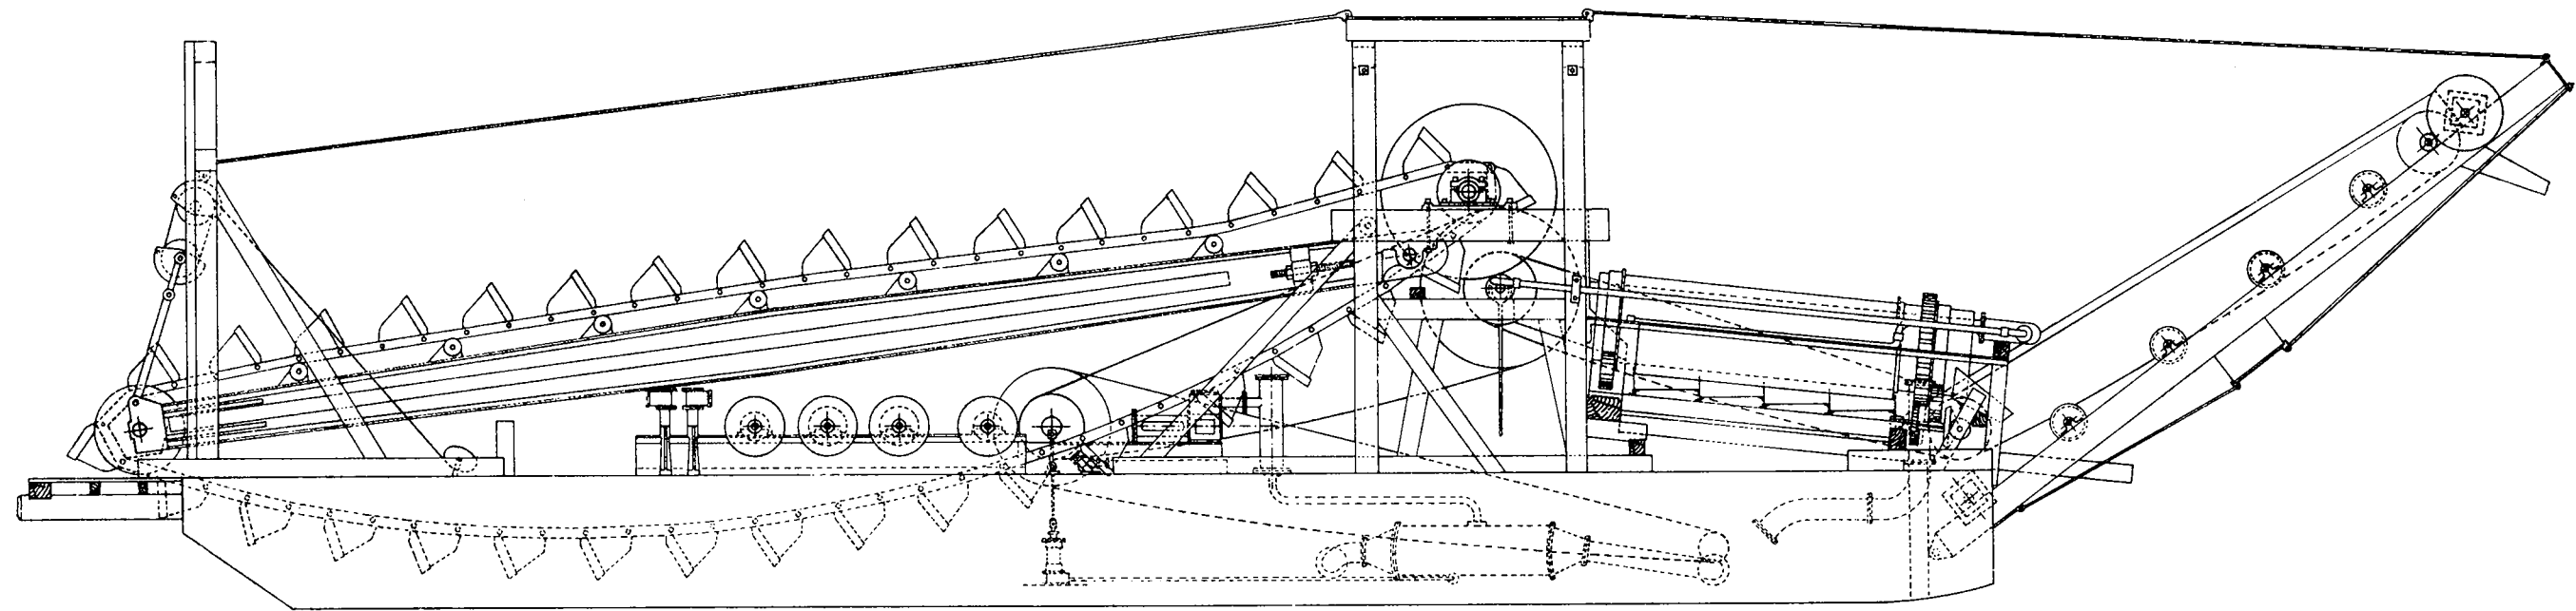


— SIDE ELEVATION (Boiler removed). —

— GOLD-DREDGING PLANT —

— Length of Dredge 85 feet. Beam 26 feet 6 inches. —  
 — Bucket Ladder 60' long. Capacity of Buckets  $4\frac{1}{2}$  c.ft. —

Scale of Feet. —

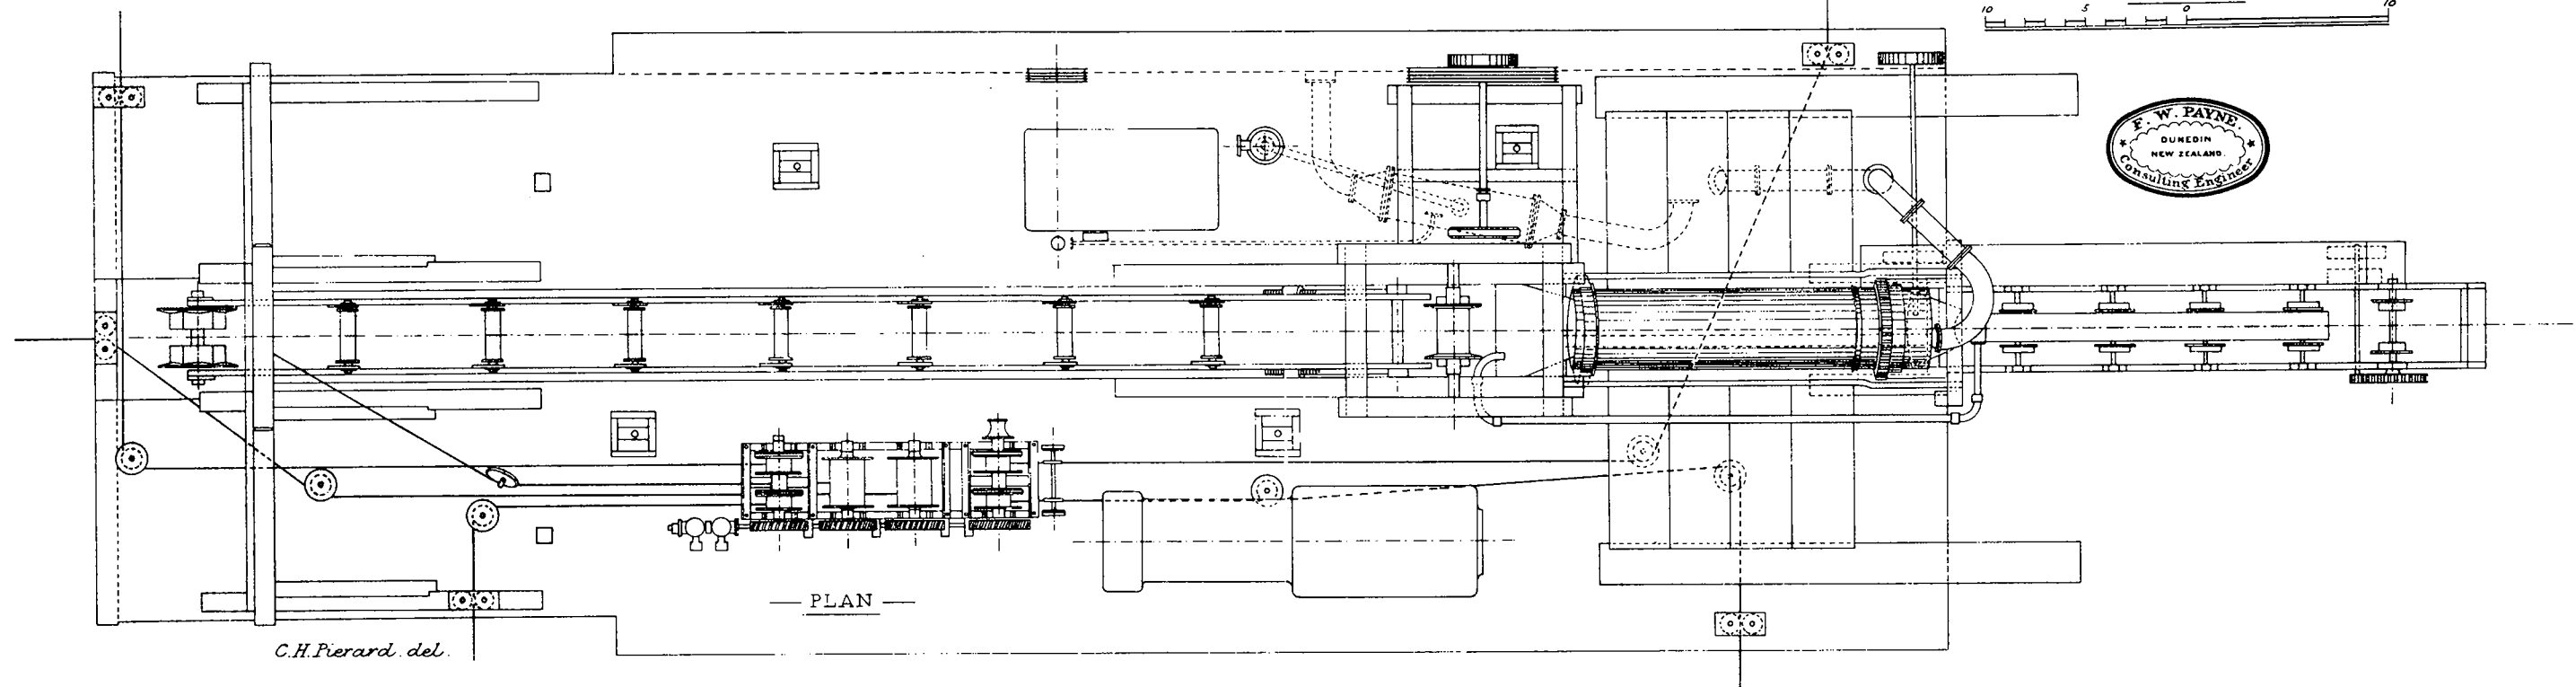

— PLAN —

C.H. Pierard. del.