


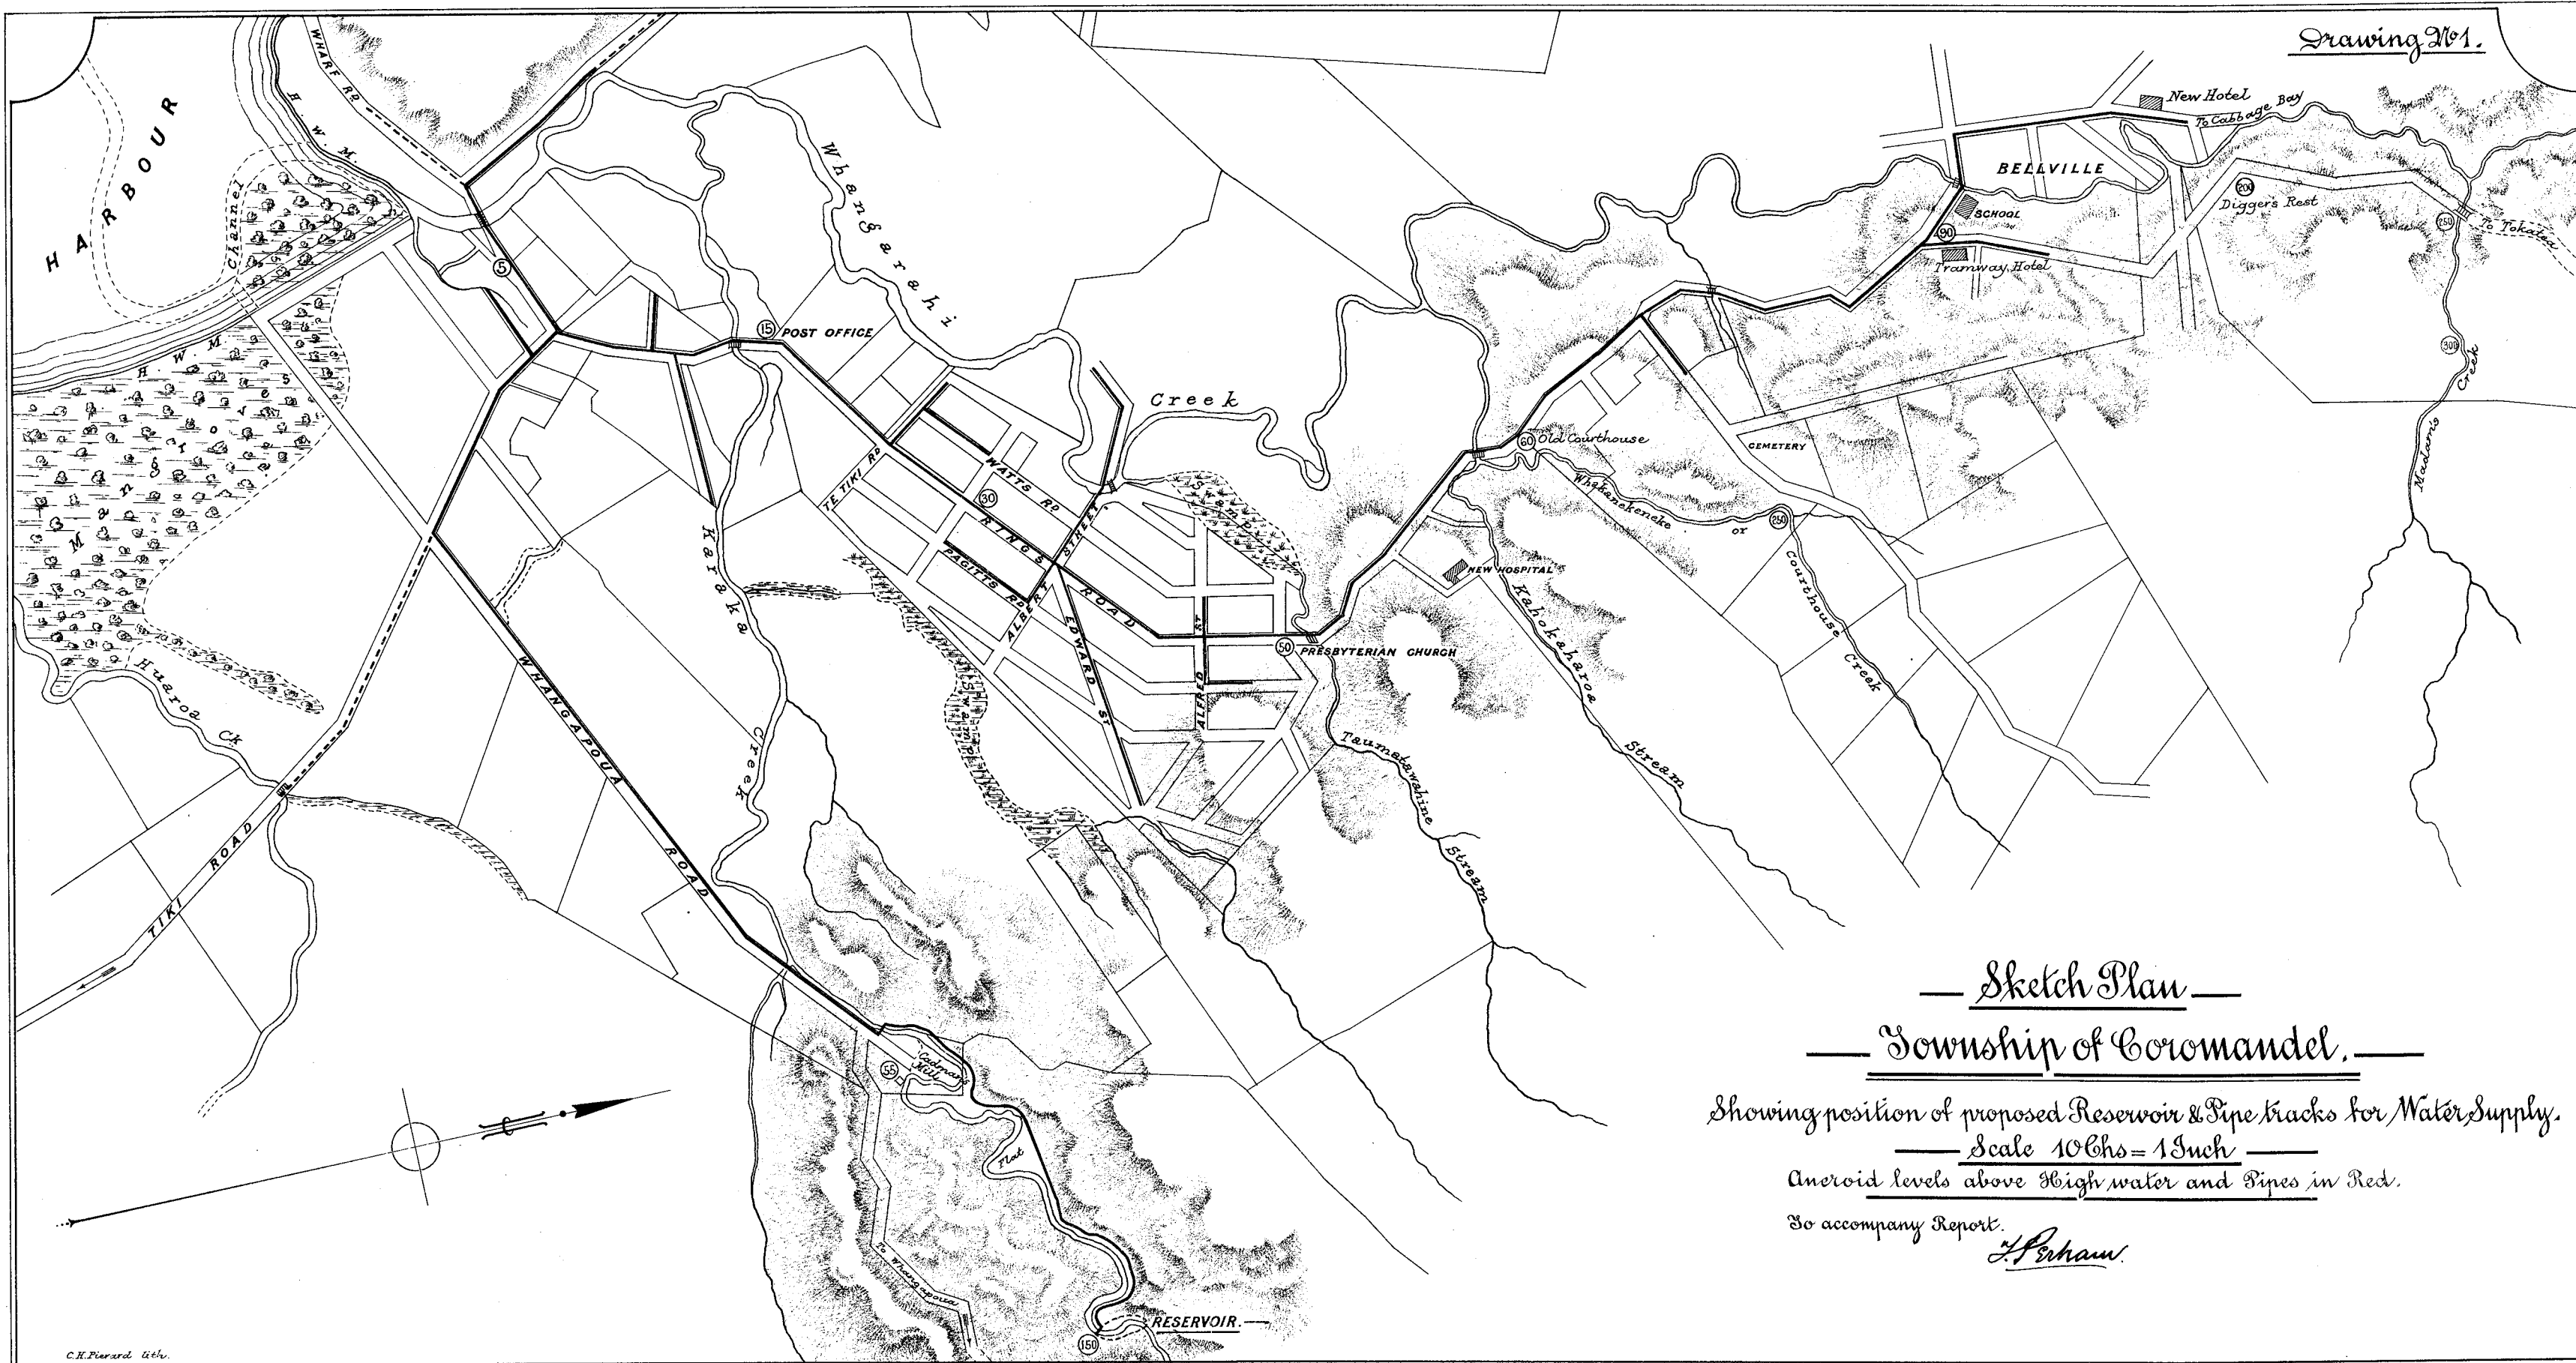

— Sketch Plan —
 — Township of Coromandel. —

Showing position of proposed Reservoir & Pipe tracks for Water Supply.

Scale 10 Chs = 1 Inch

Aneroid levels above High water and Pipes in Red.

To accompany Report.

J. Perham