
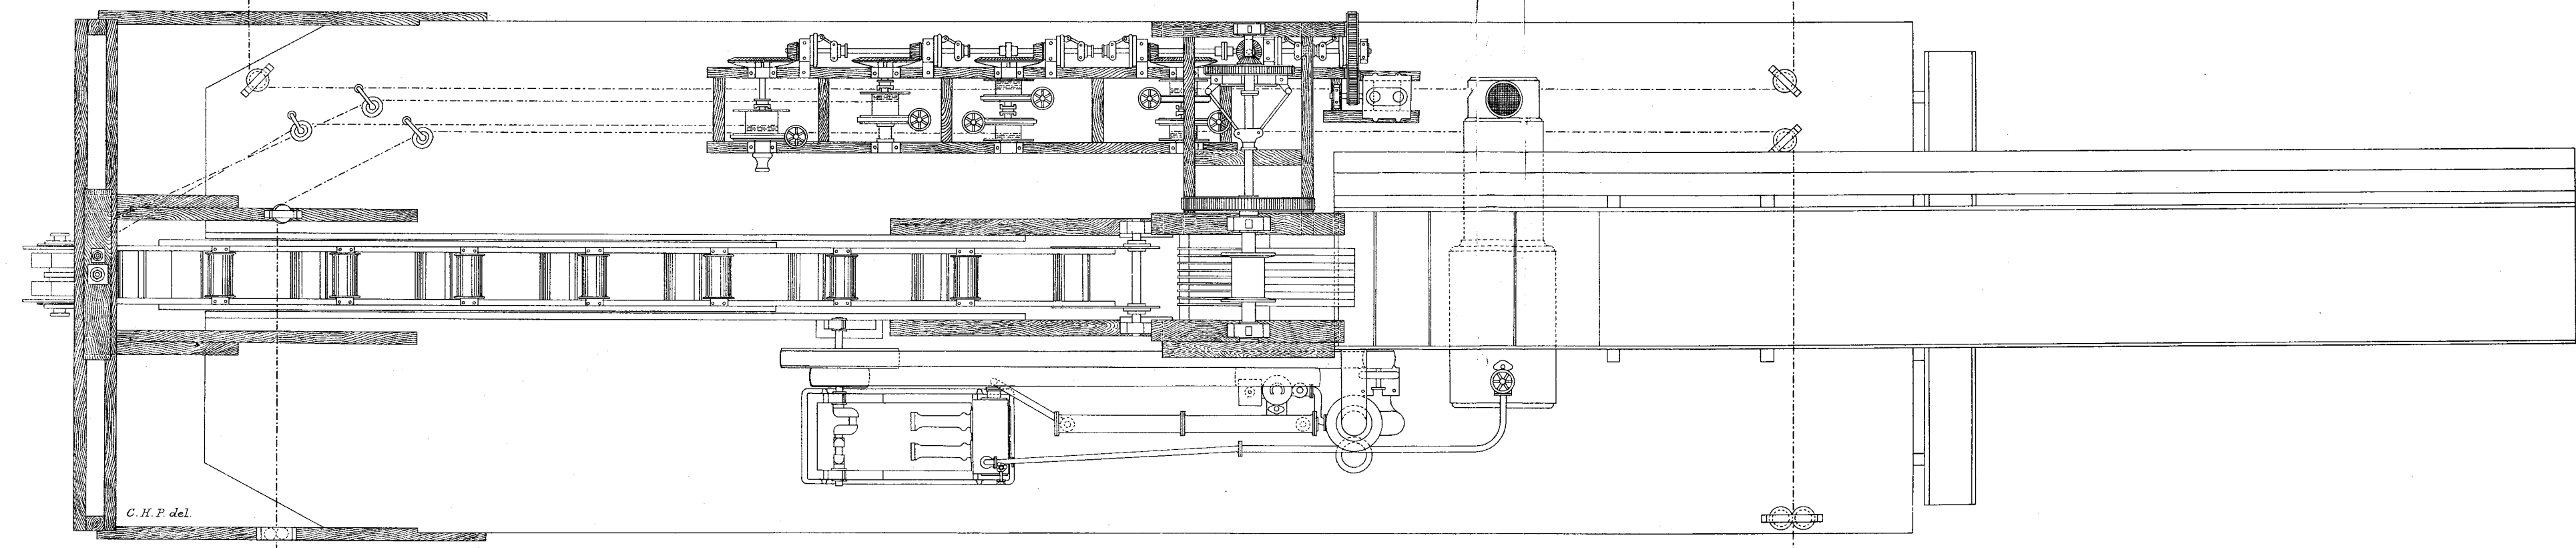
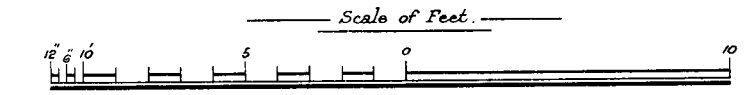


—GENERAL ARRANGEMENT OF DREDGE—

—Constructed by MORGAN, CABLE & C^o Engineers.—

—PORT CHALMERS. N.Z.—

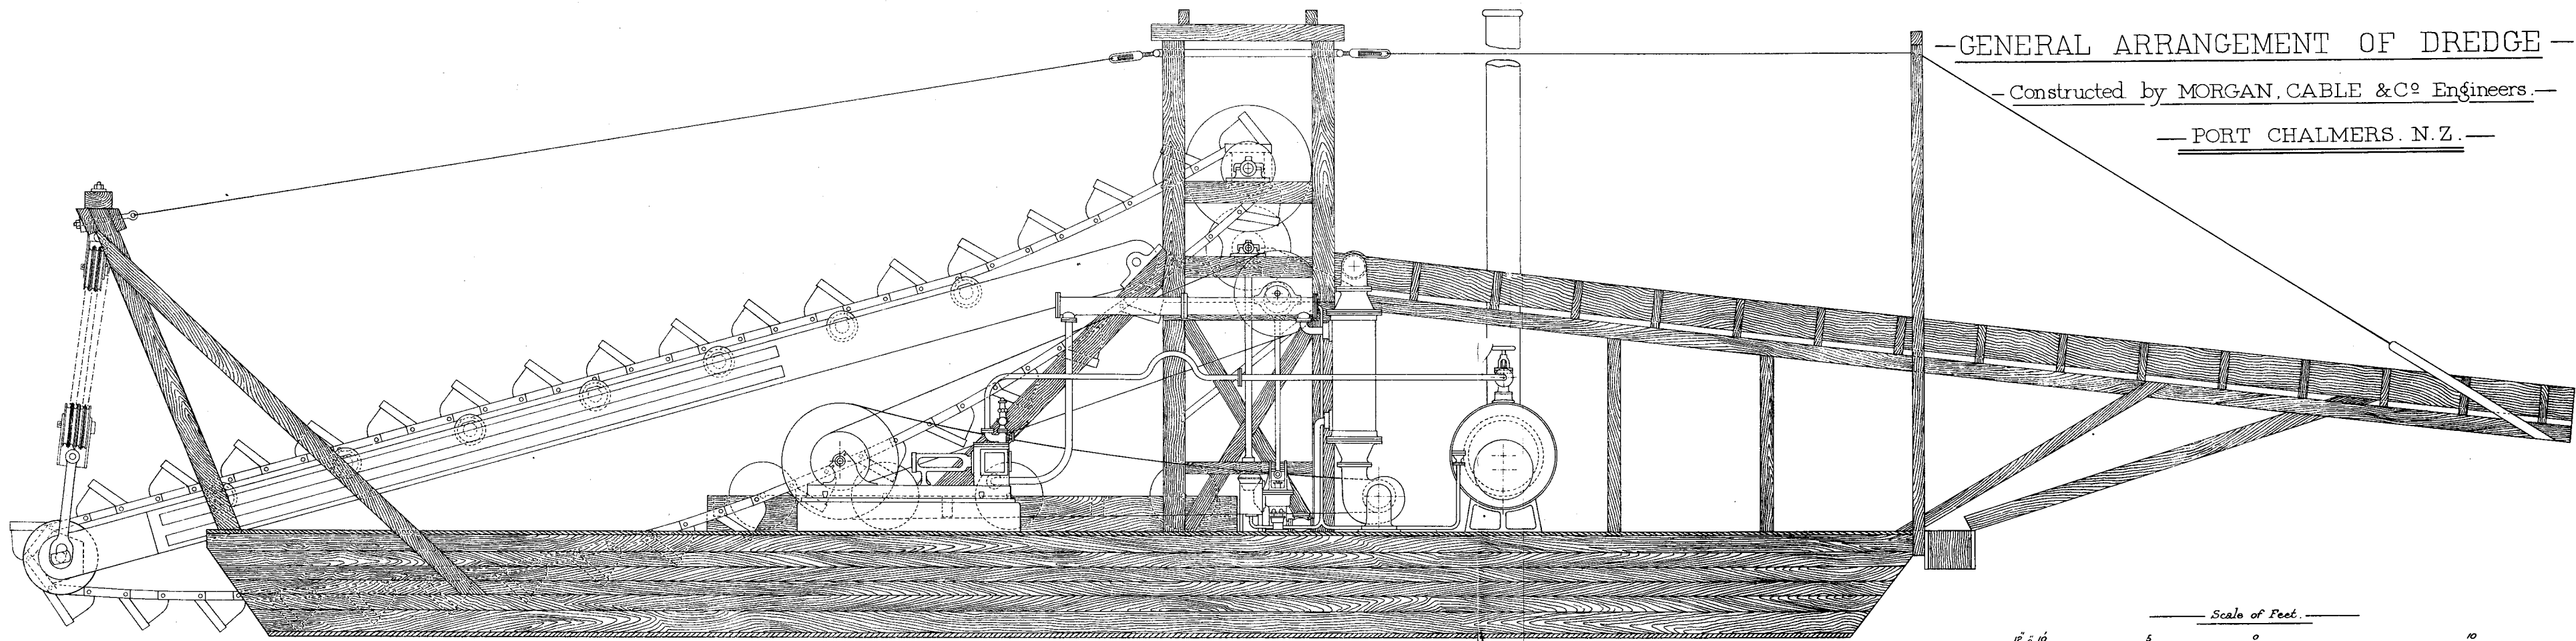

C.H.P. del.