



NEW ZEALAND MIDLAND RAILWAY

STAIRCASE VIADUCT

Description, One Span 60 ft. Two Spans 192 ft. One Pier 36 ft. Height Creek Bed, Rail Level 237 ft.

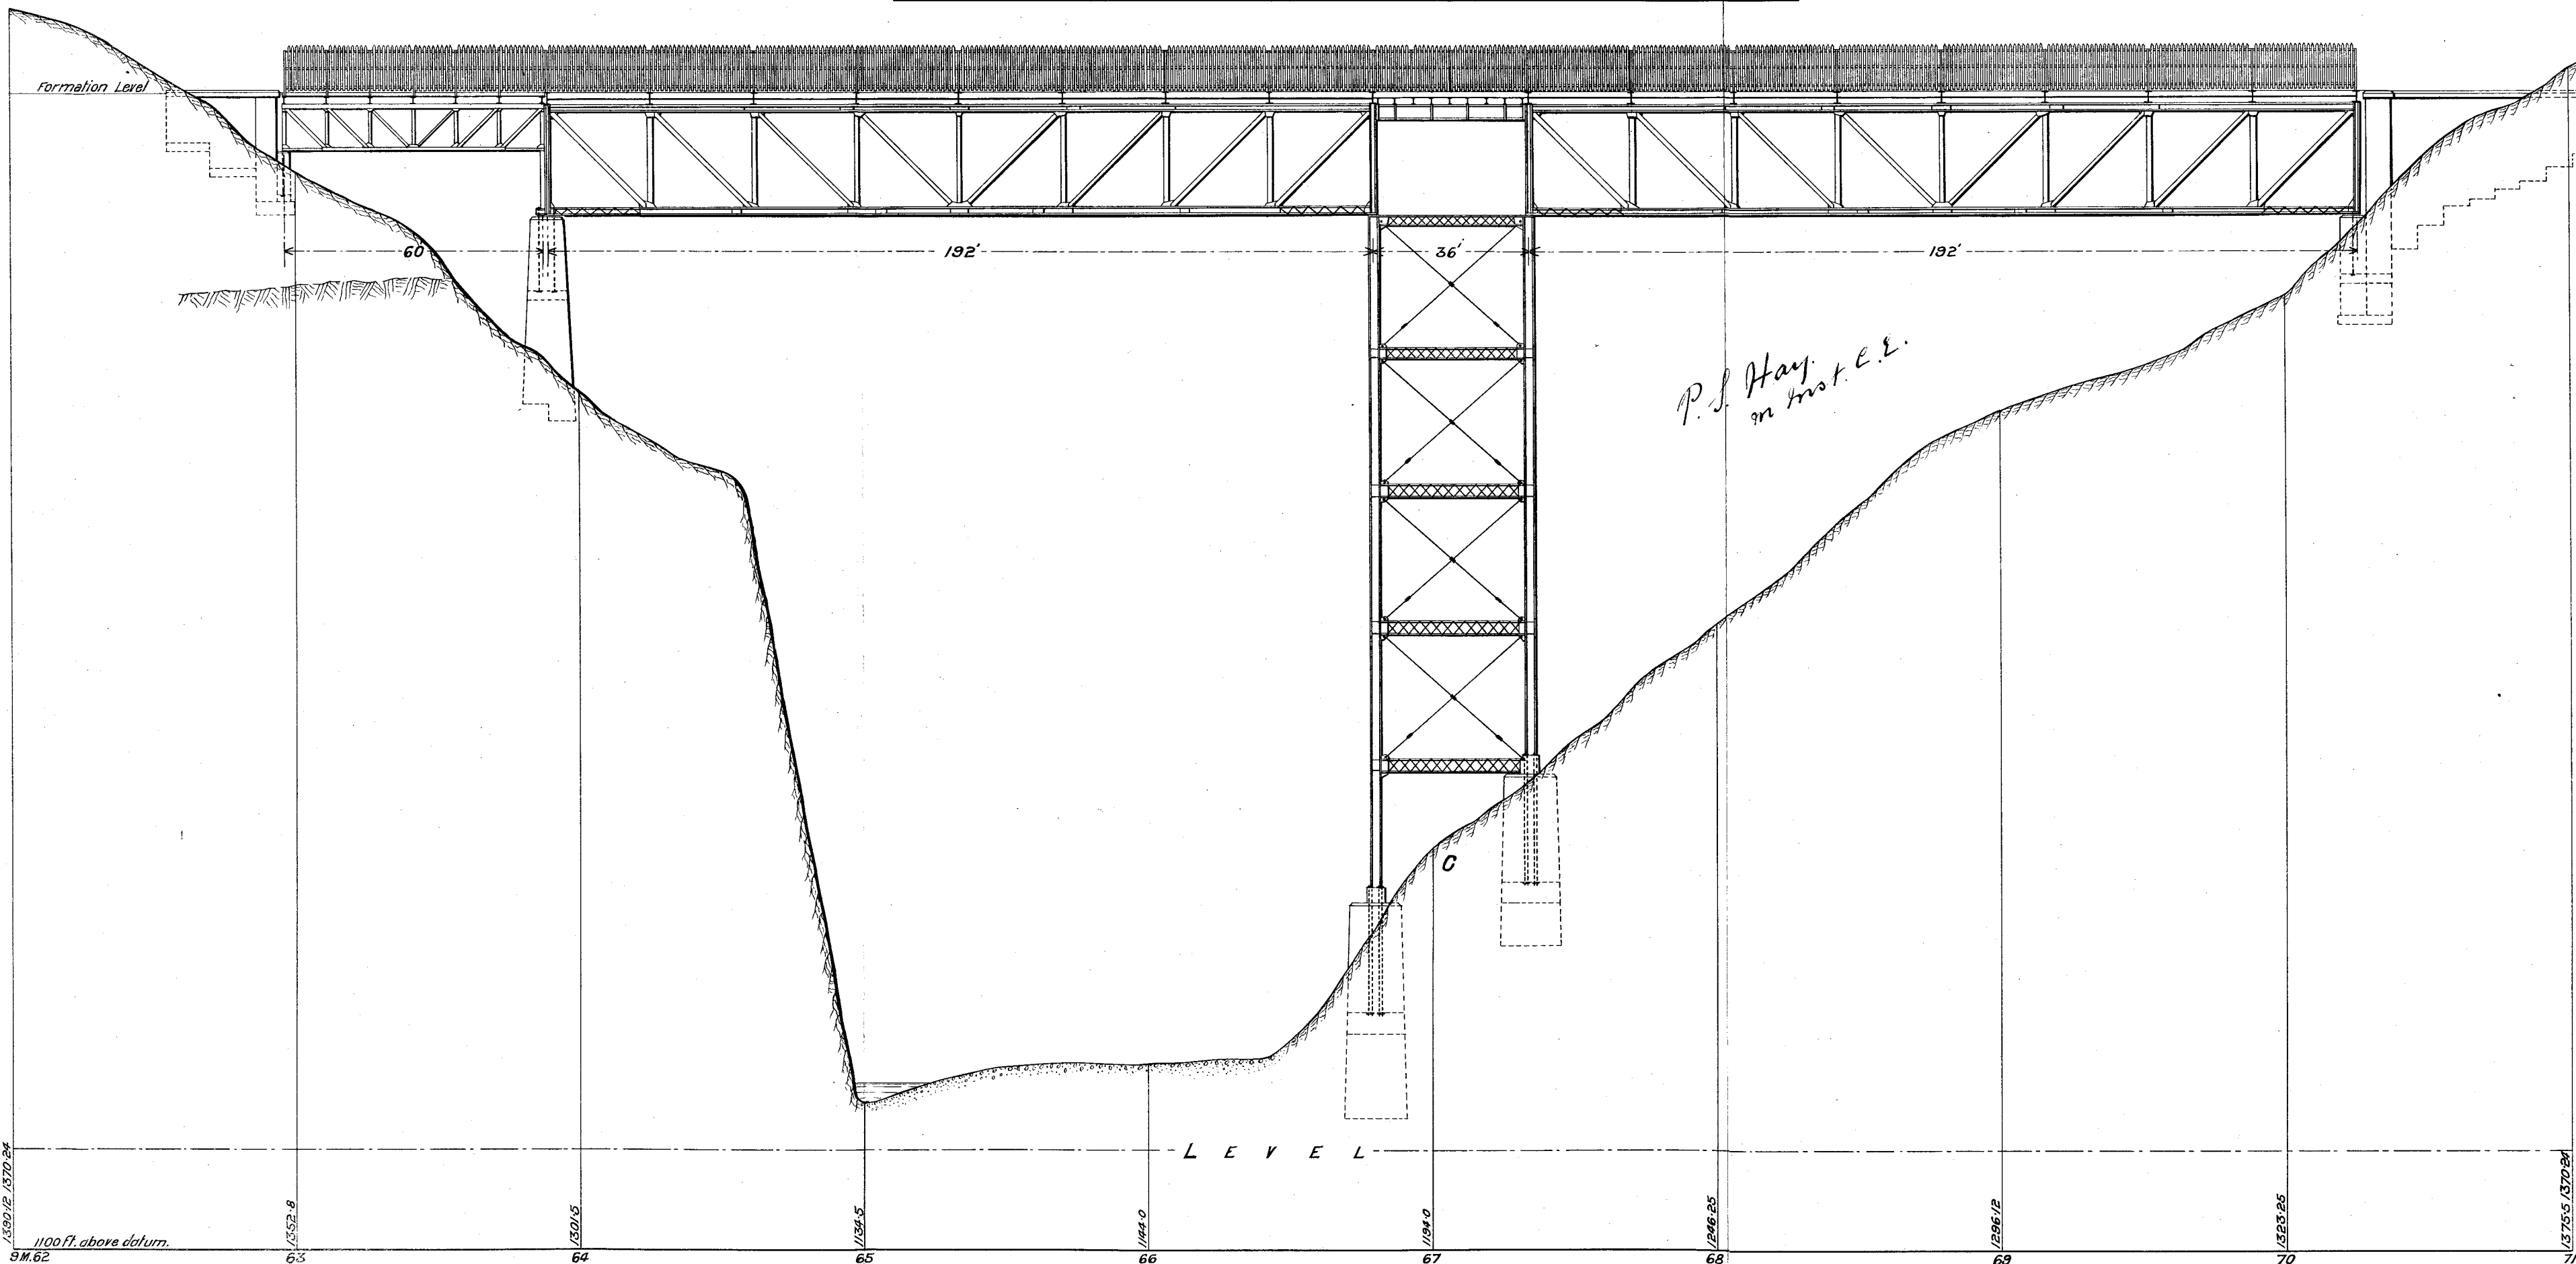

*P. S. Hay
in Inst. E.E.*

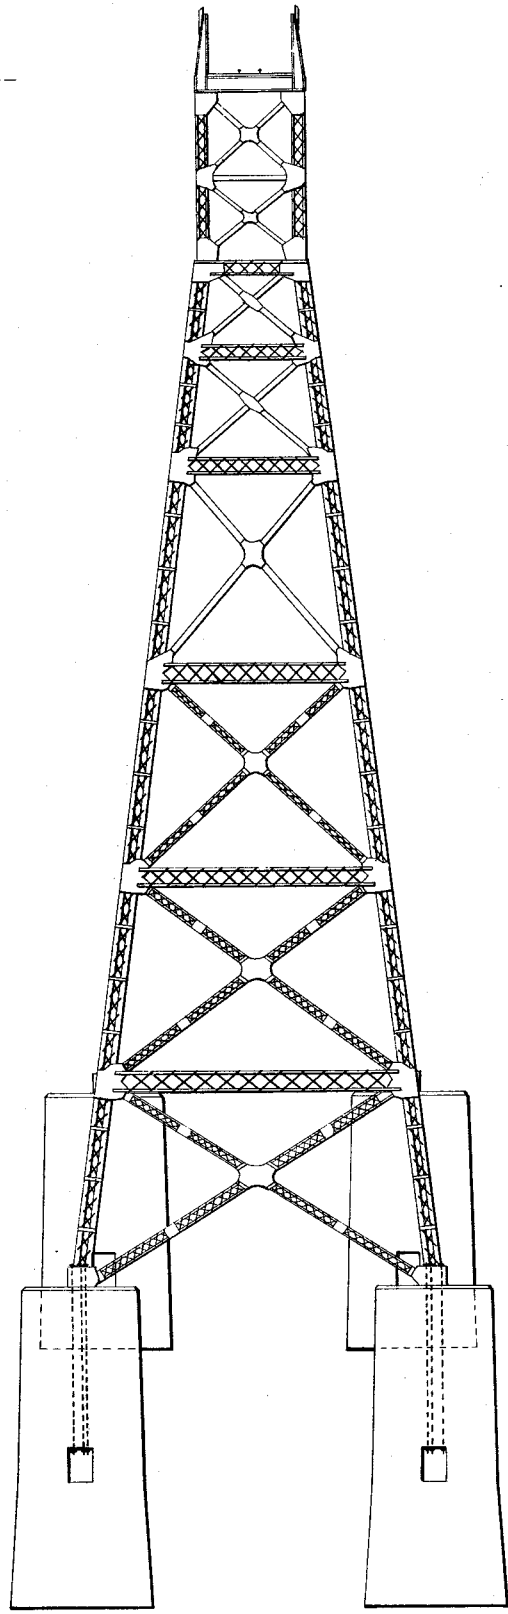

E. Jackson del.