


CROSS SECTION OF SILVERSTREAM

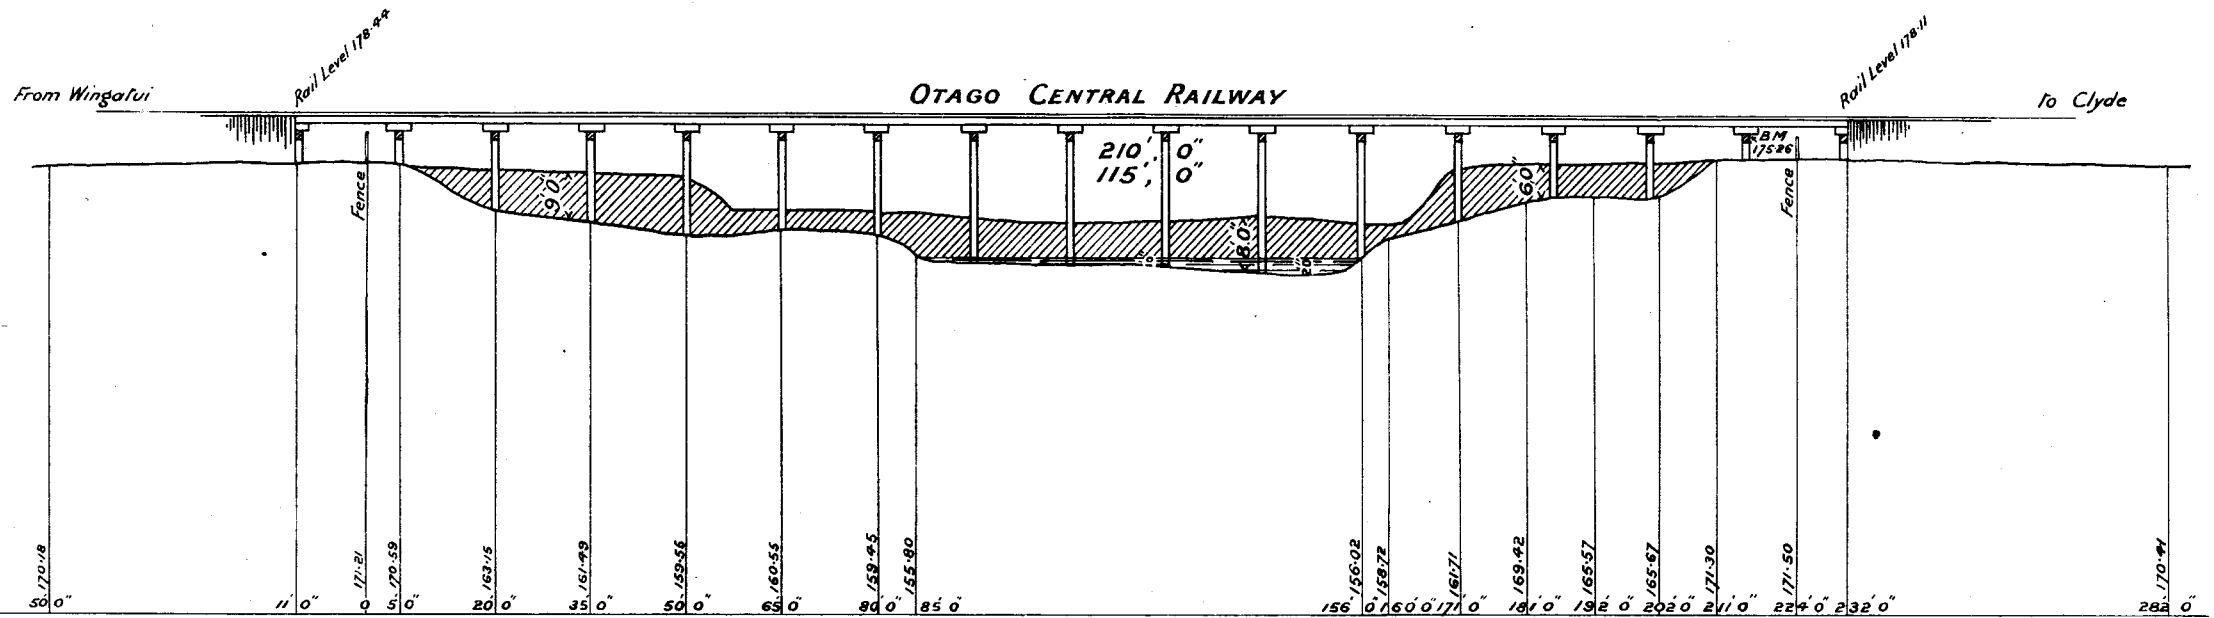

Scale 30 ft. = 1 inch.

Yairi Drainage Board
 Engineer's Office
 Sept 1st 1909.