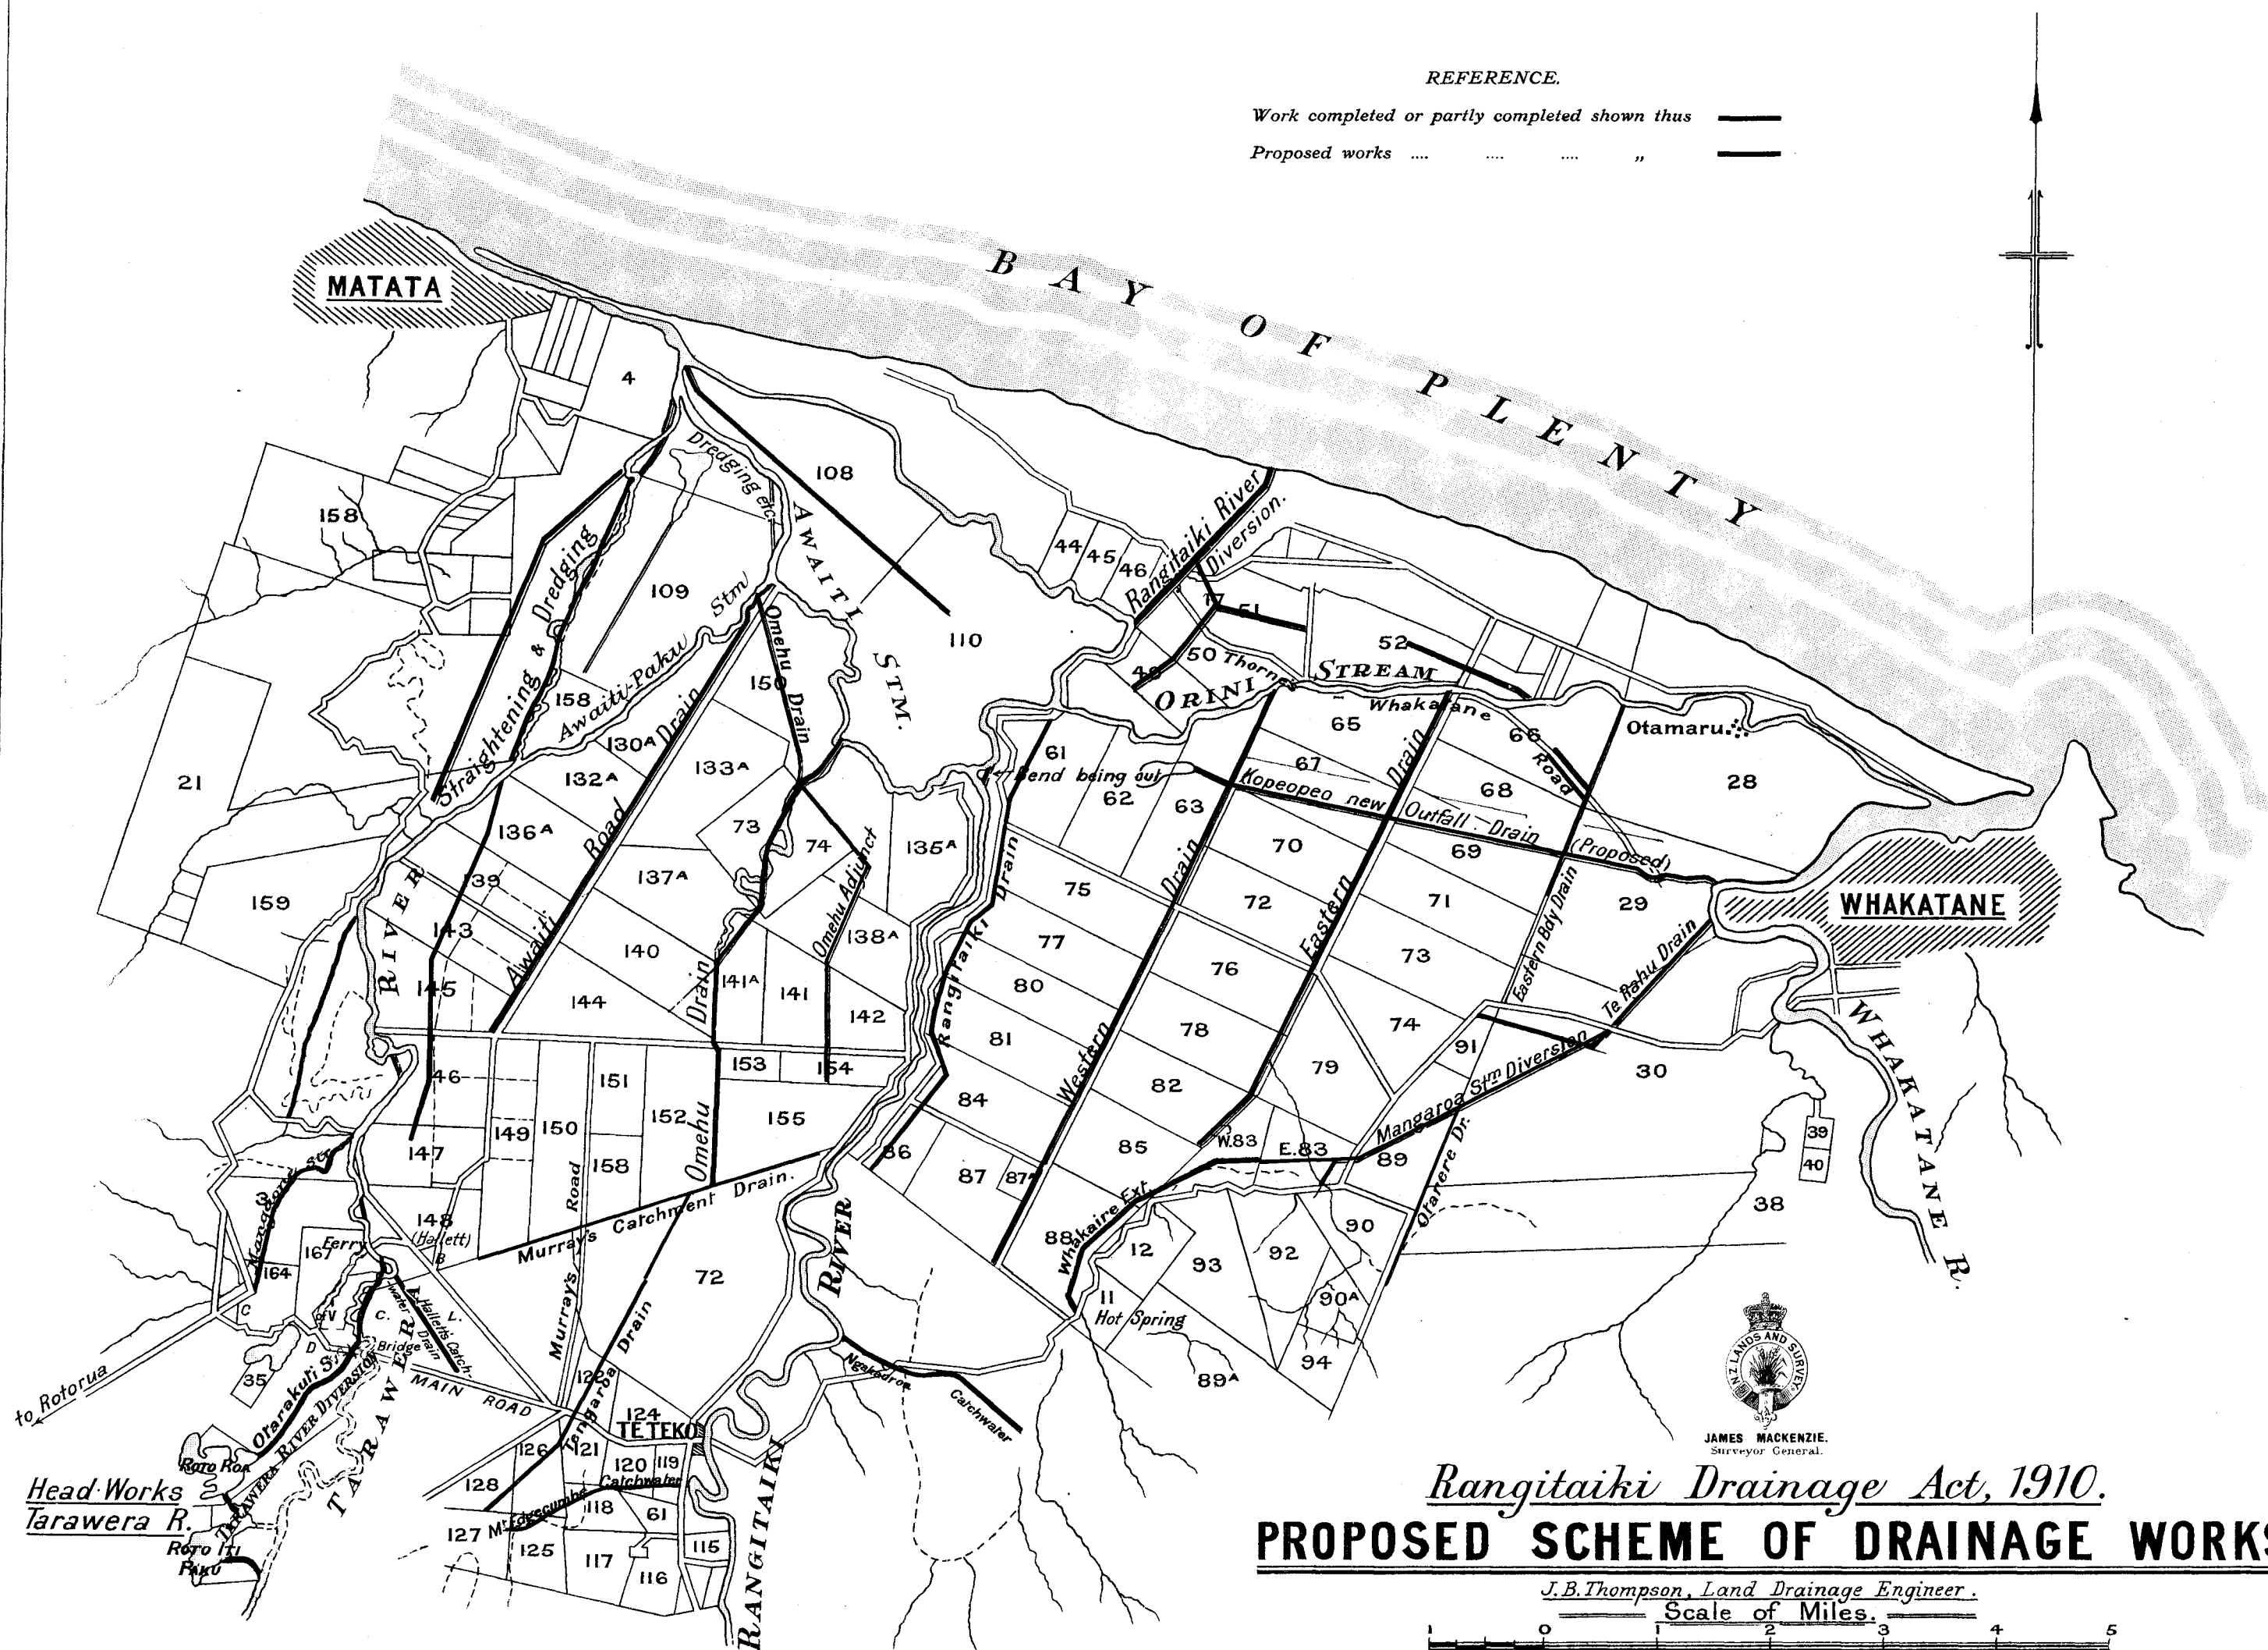


REFERENCE.

Work completed or partly completed shown thus ———

Proposed works " ———

JAMES MACKENZIE.
Surveyor General.

Rangitaiki Drainage Act, 1910.
PROPOSED SCHEME OF DRAINAGE WORKS

J.B. Thompson, Land Drainage Engineer.

Scale of Miles.

