


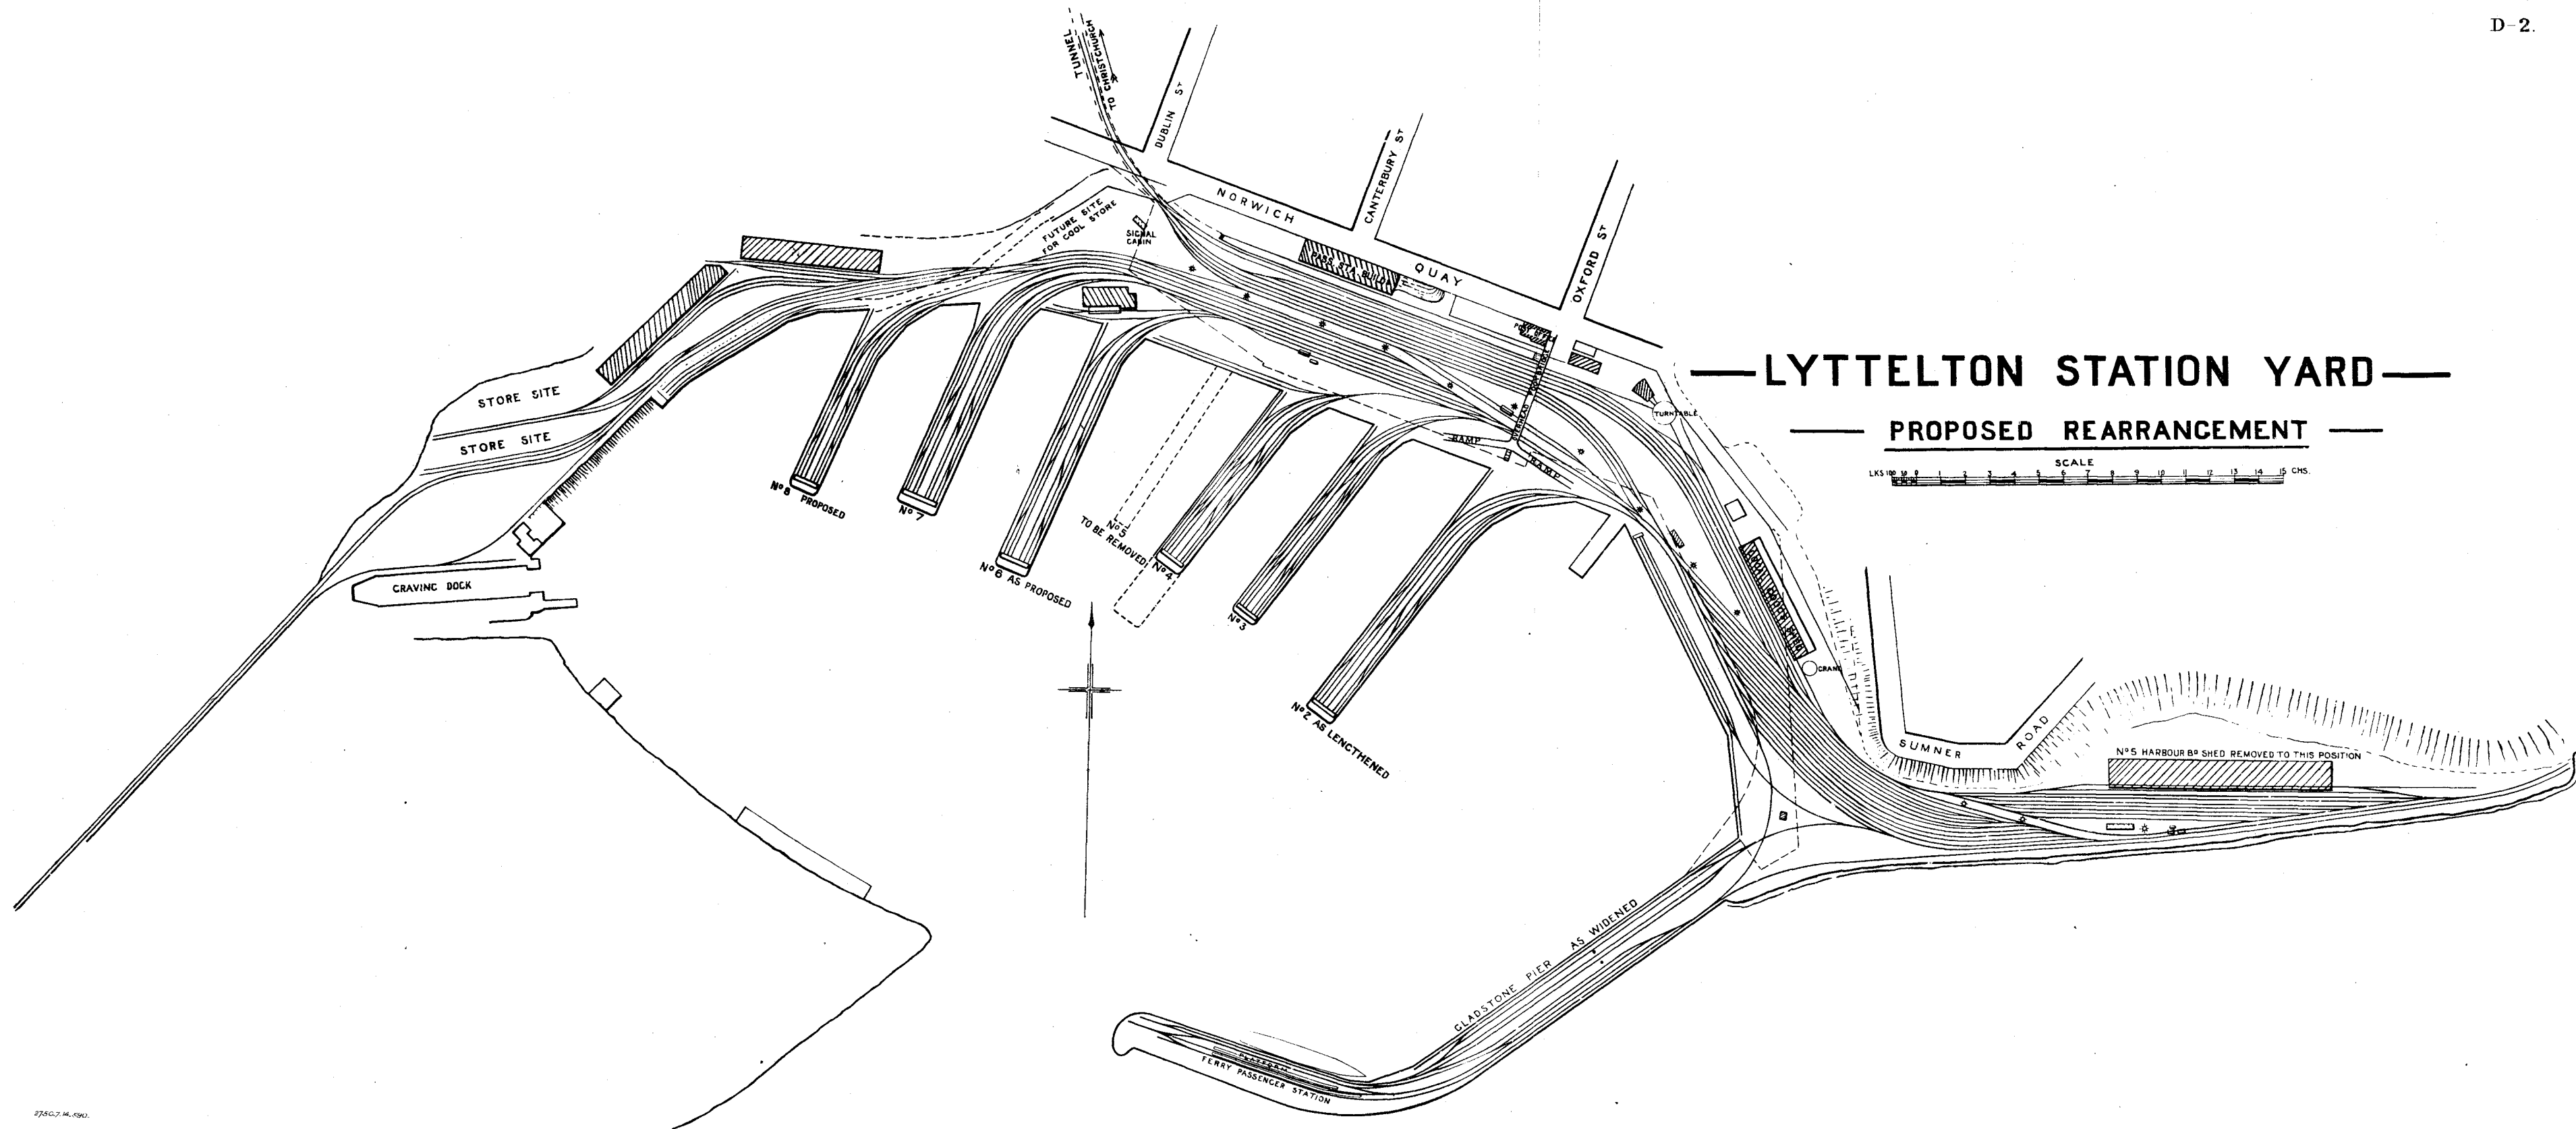

—LYTTELTON STATION YARD—

— PROPOSED REARRANGEMENT —

SCALE
0 1 2 3 4 5 6 7 8 9 10 11 12 13 14 15 CHS.