


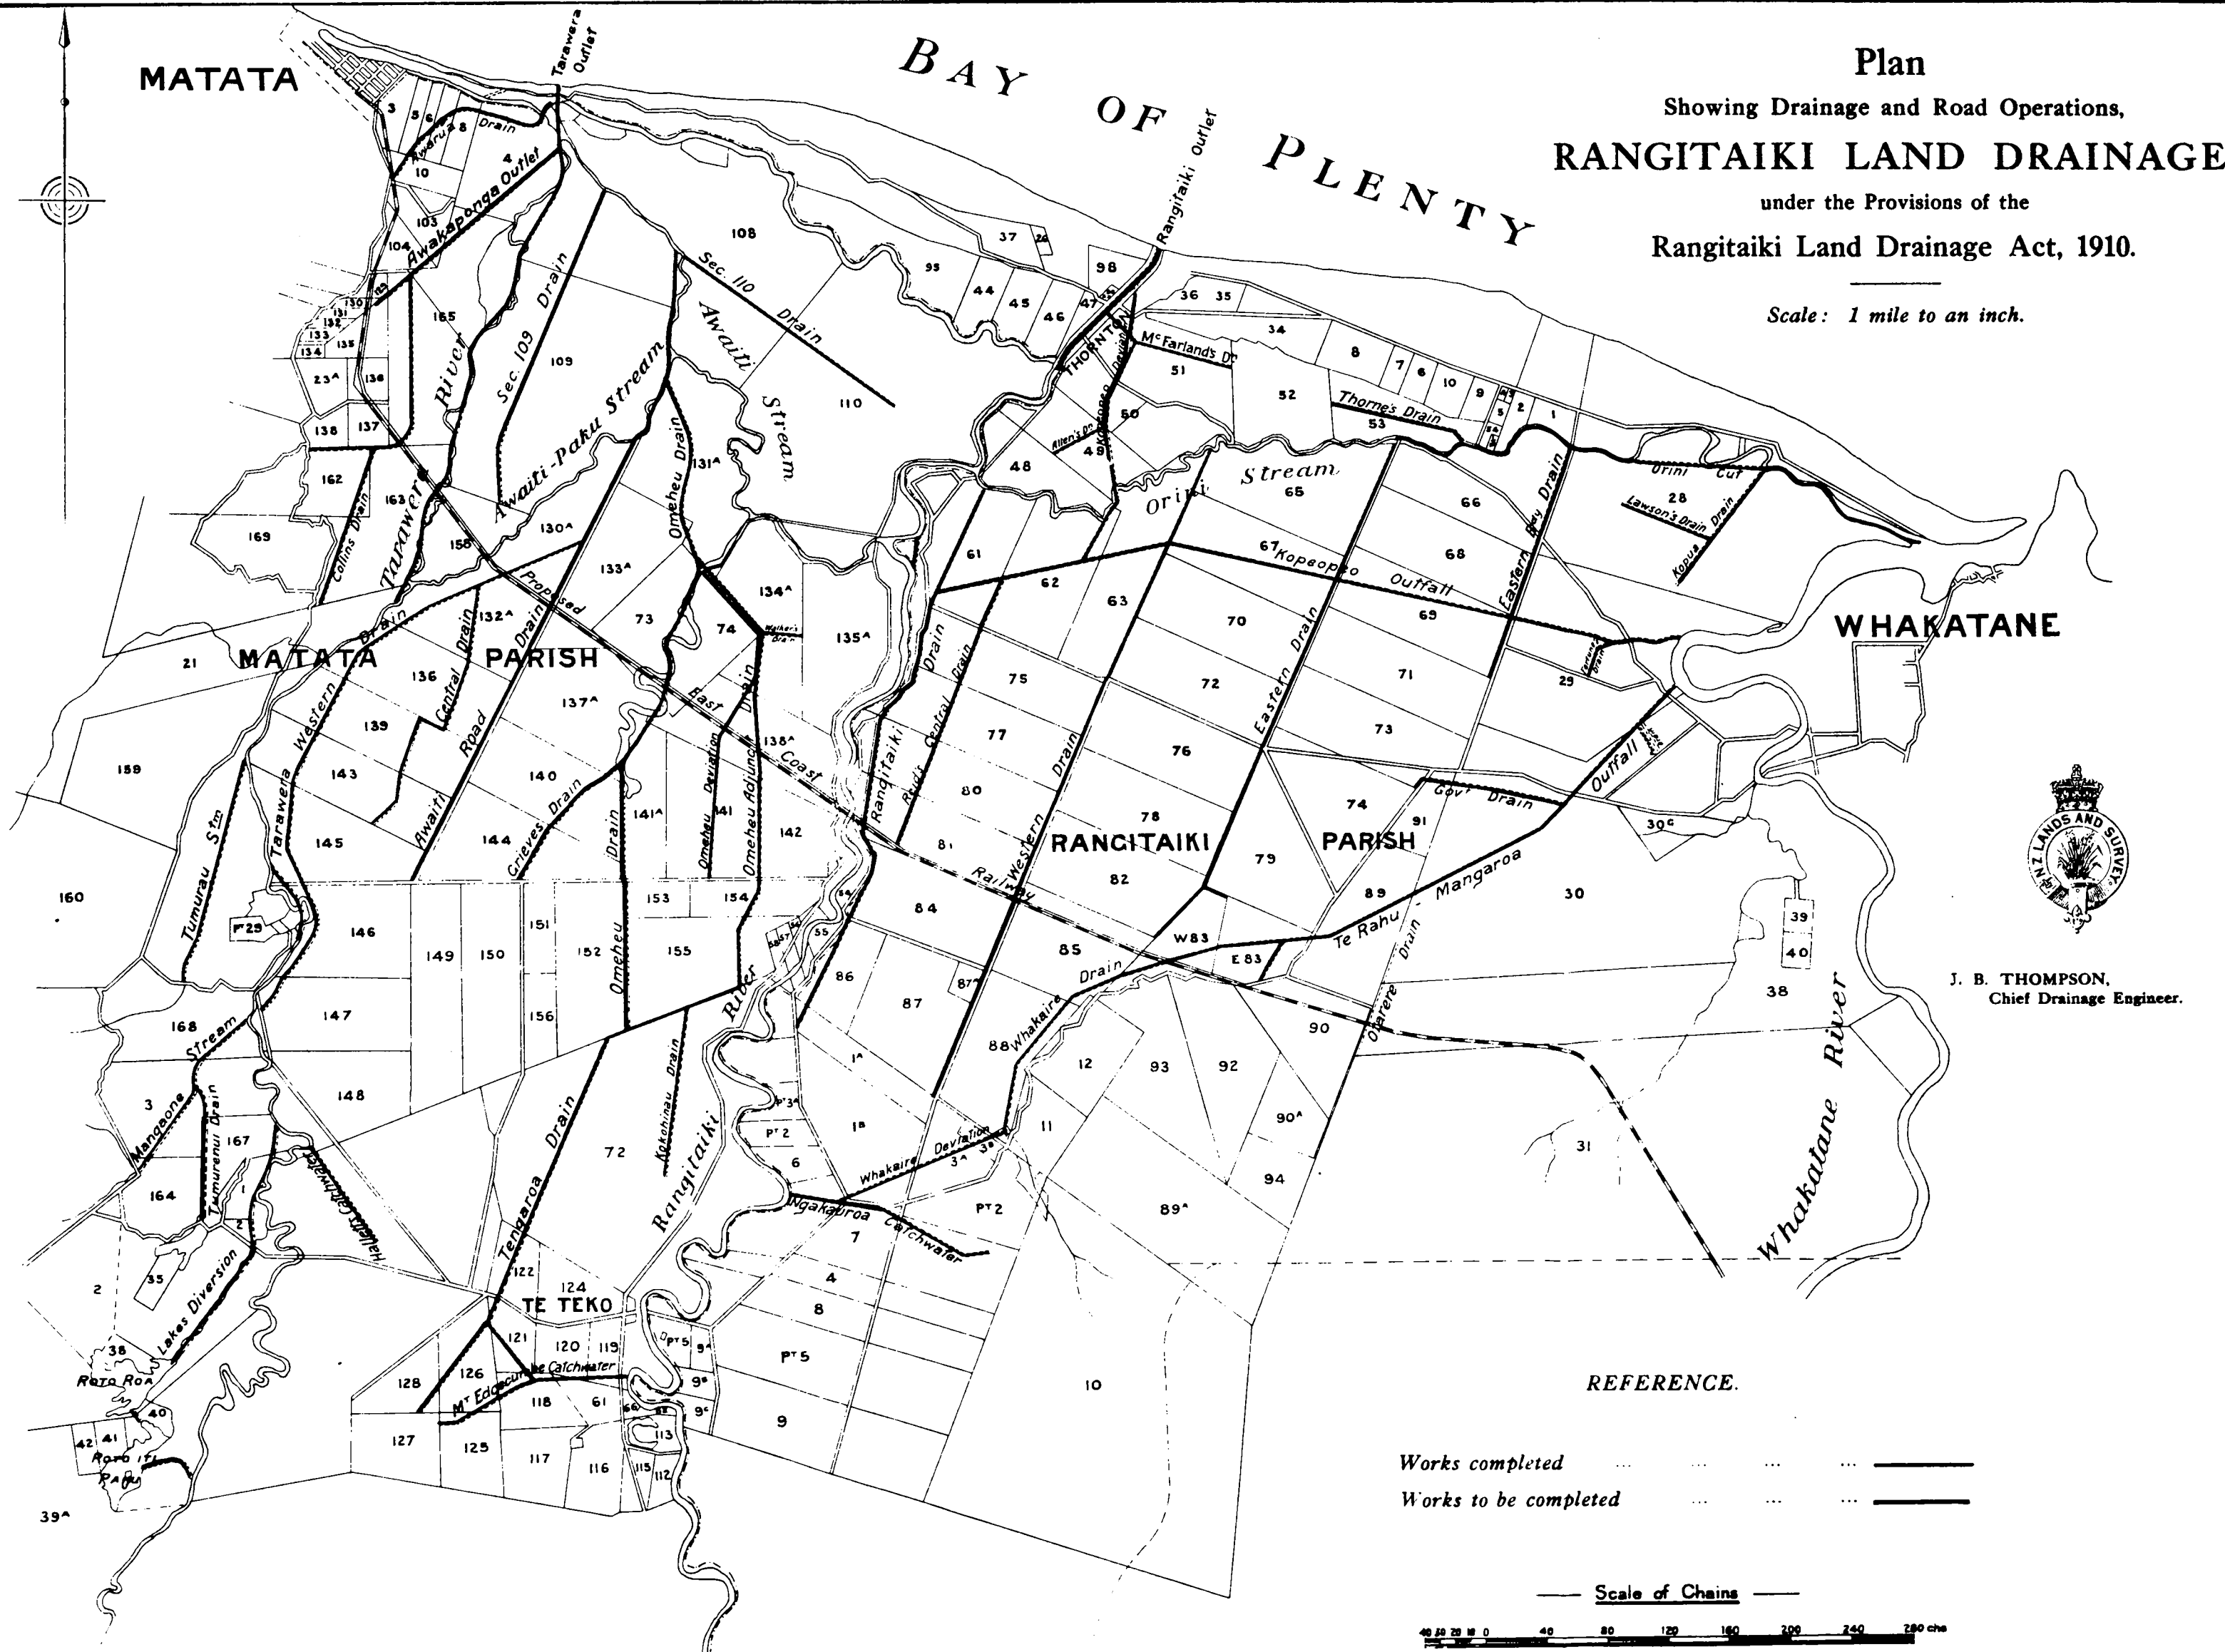

MATATA

BAY OF PLENTY

Plan

Showing Drainage and Road Operations,
RANGITAIKI LAND DRAINAGE.

under the Provisions of the
Rangitaiki Land Drainage Act, 1910.

Scale: 1 mile to an inch.

WHAKATANE



J. B. THOMPSON,
Chief Drainage Engineer.

REFERENCE.

Works completed
Works to be completed

Scale of Chains

0 40 80 120 160 200 240 280 chs