
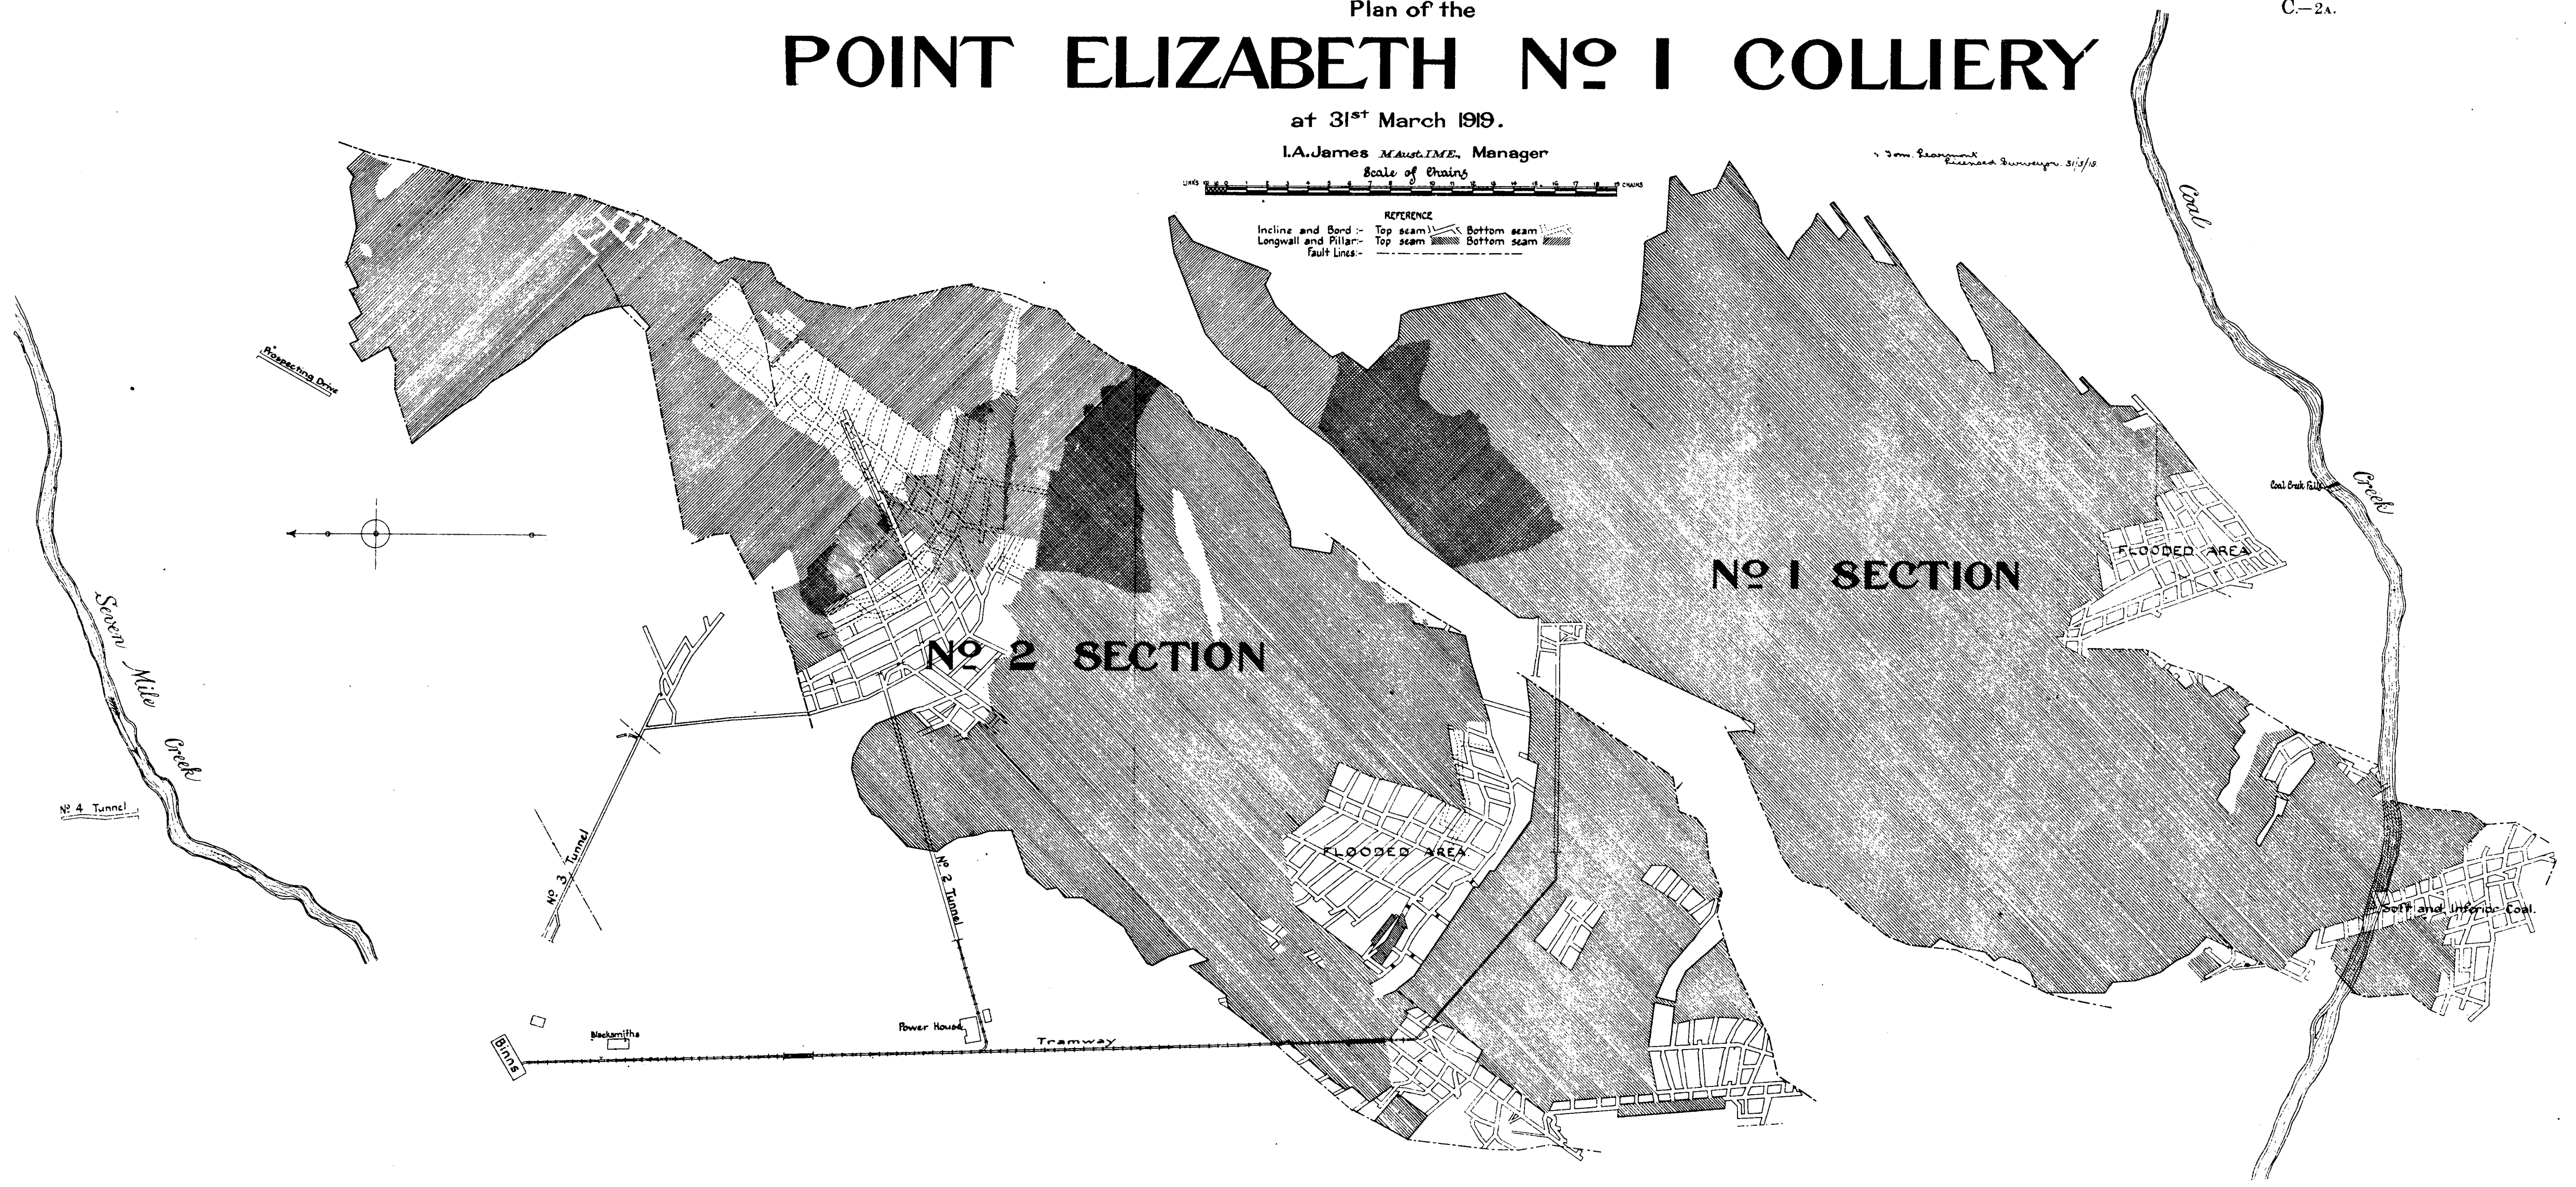



Plan of the POINT ELIZABETH NO 1 COLLIERY

at 31st March 1919.

L.A. James *MAINT. MGR.*, Manager

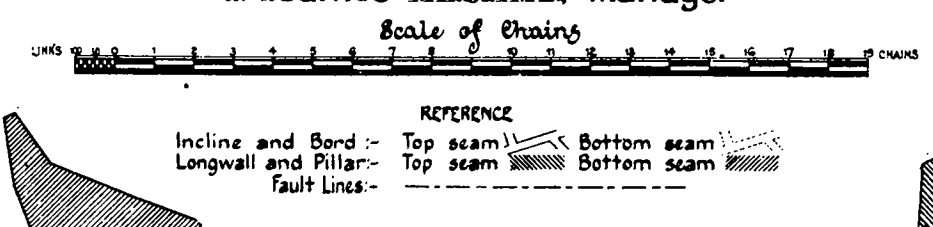

C-2A.

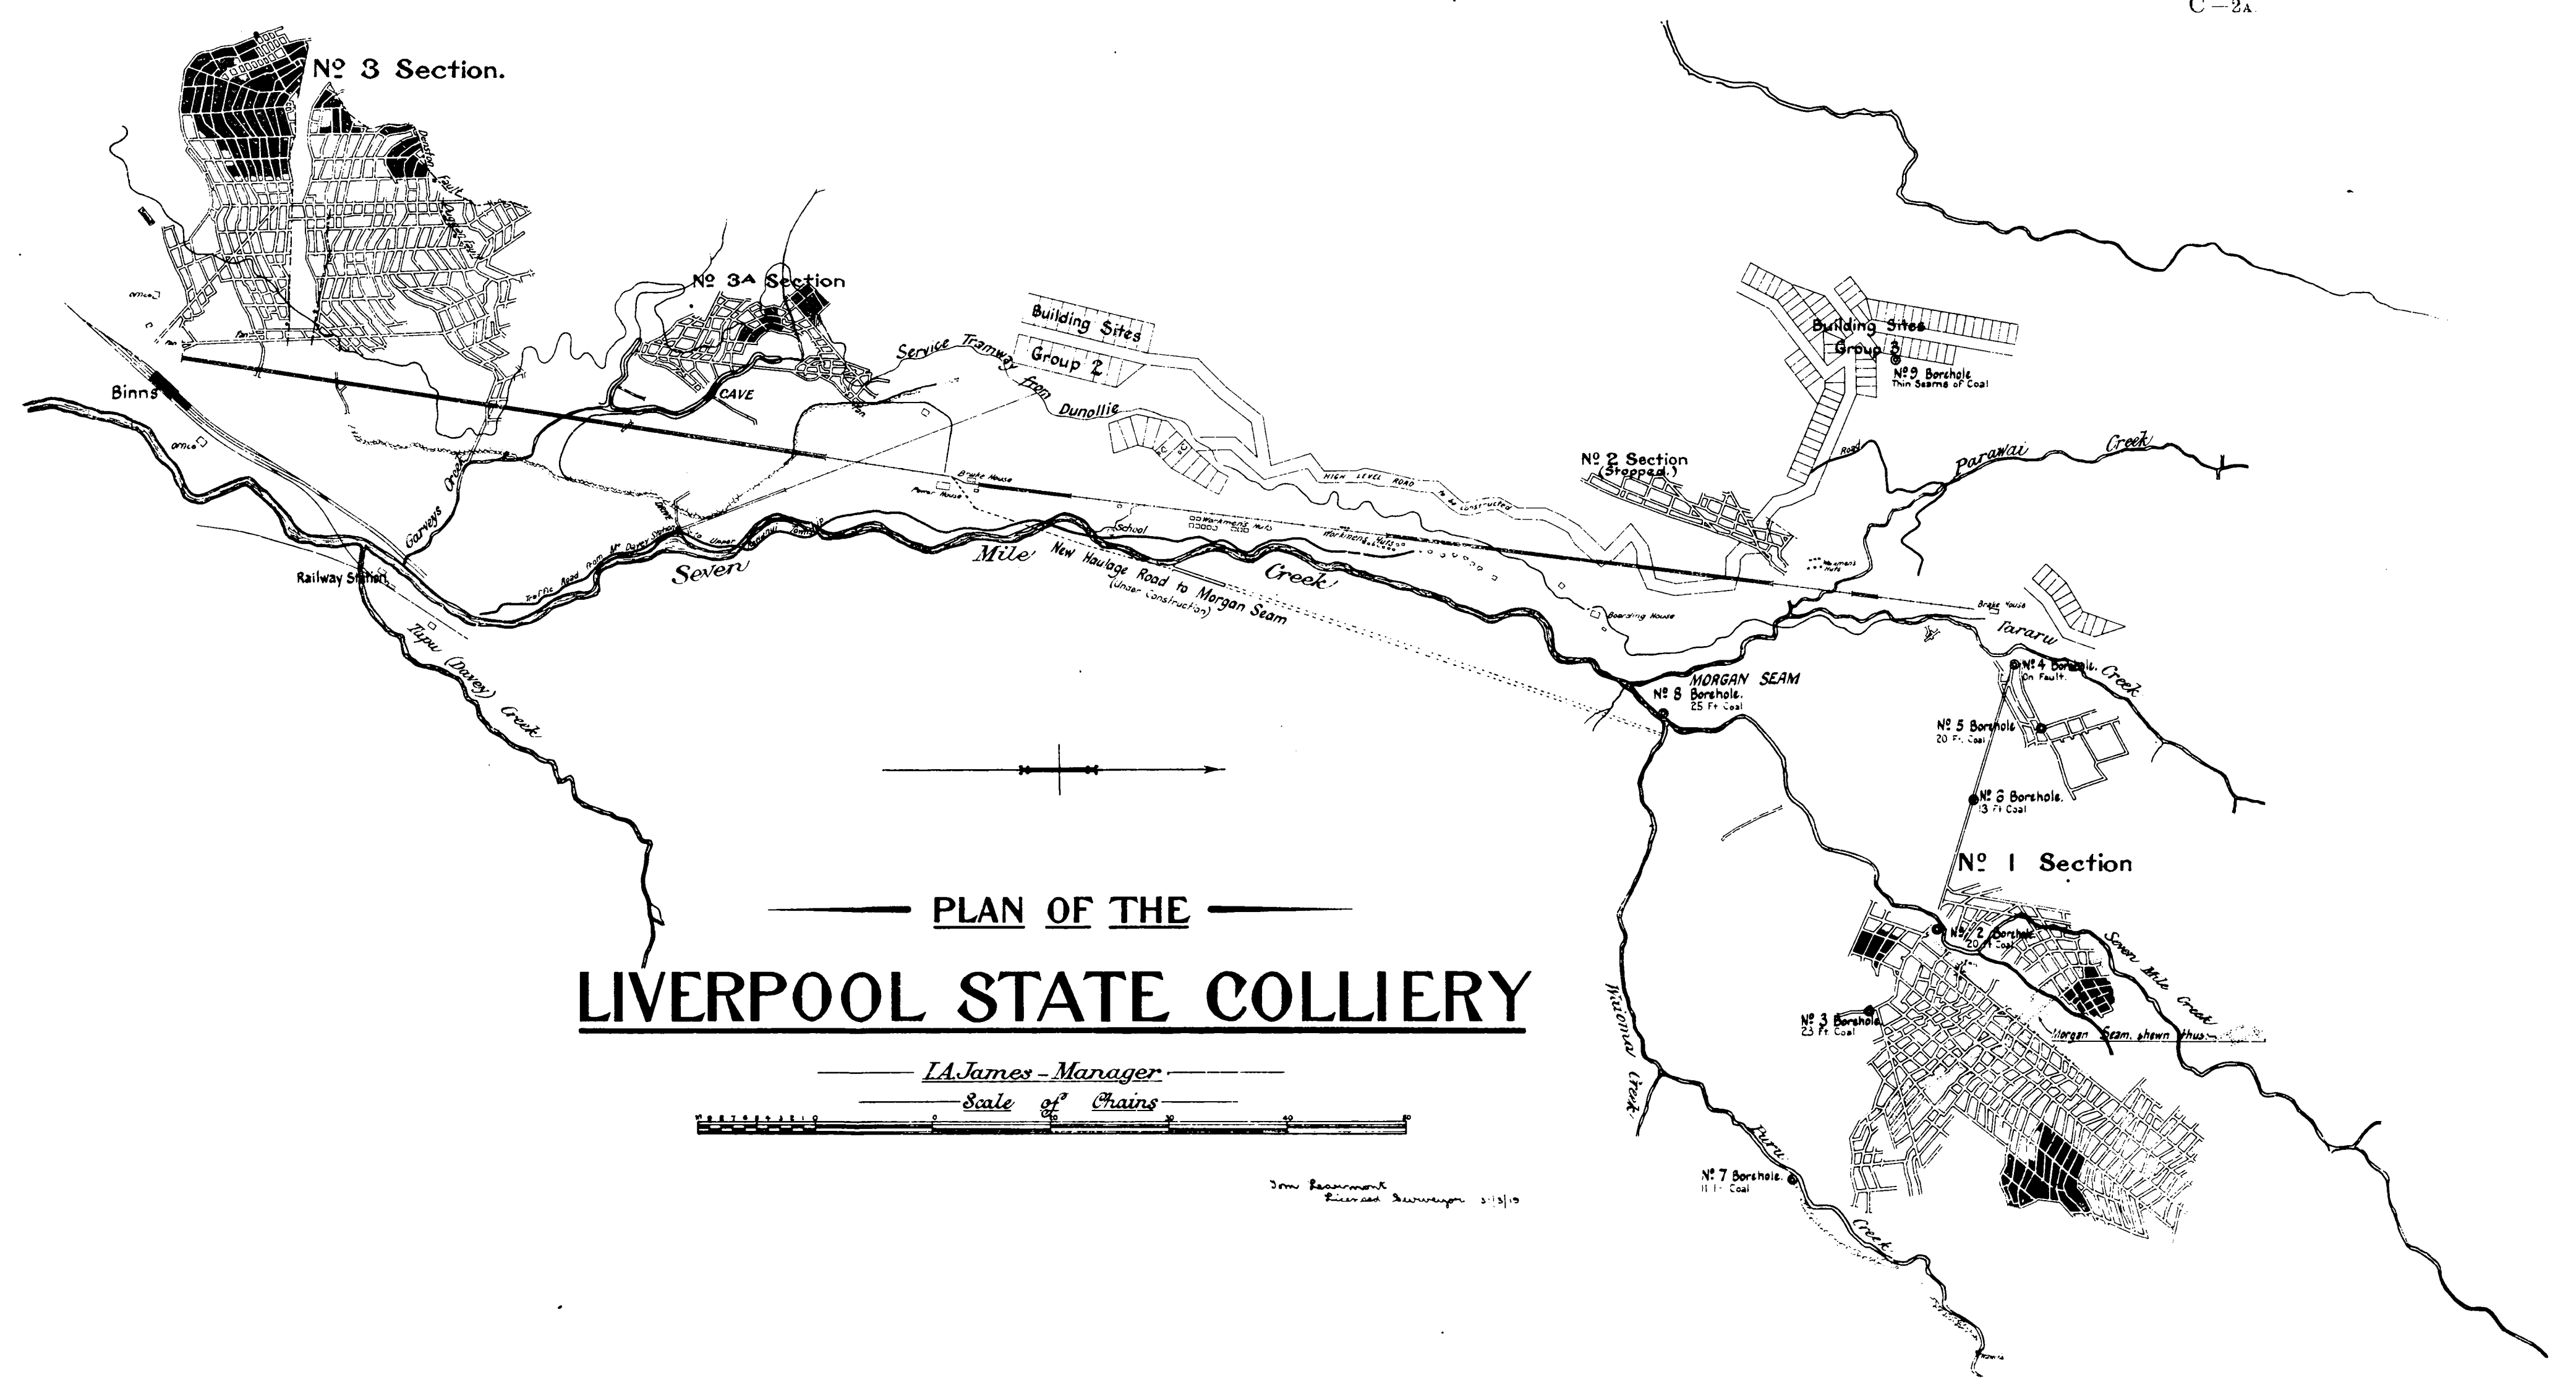


C-2A.

PLAN OF THE LIVERPOOL STATE COLLIERY

L.A. James - Manager

Scale of Chains

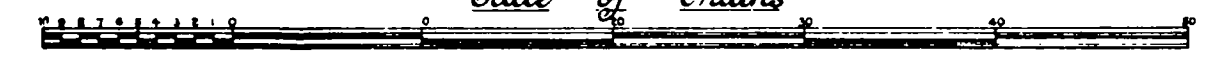

3rd Reamark
 Revised Survey 31/3/19