


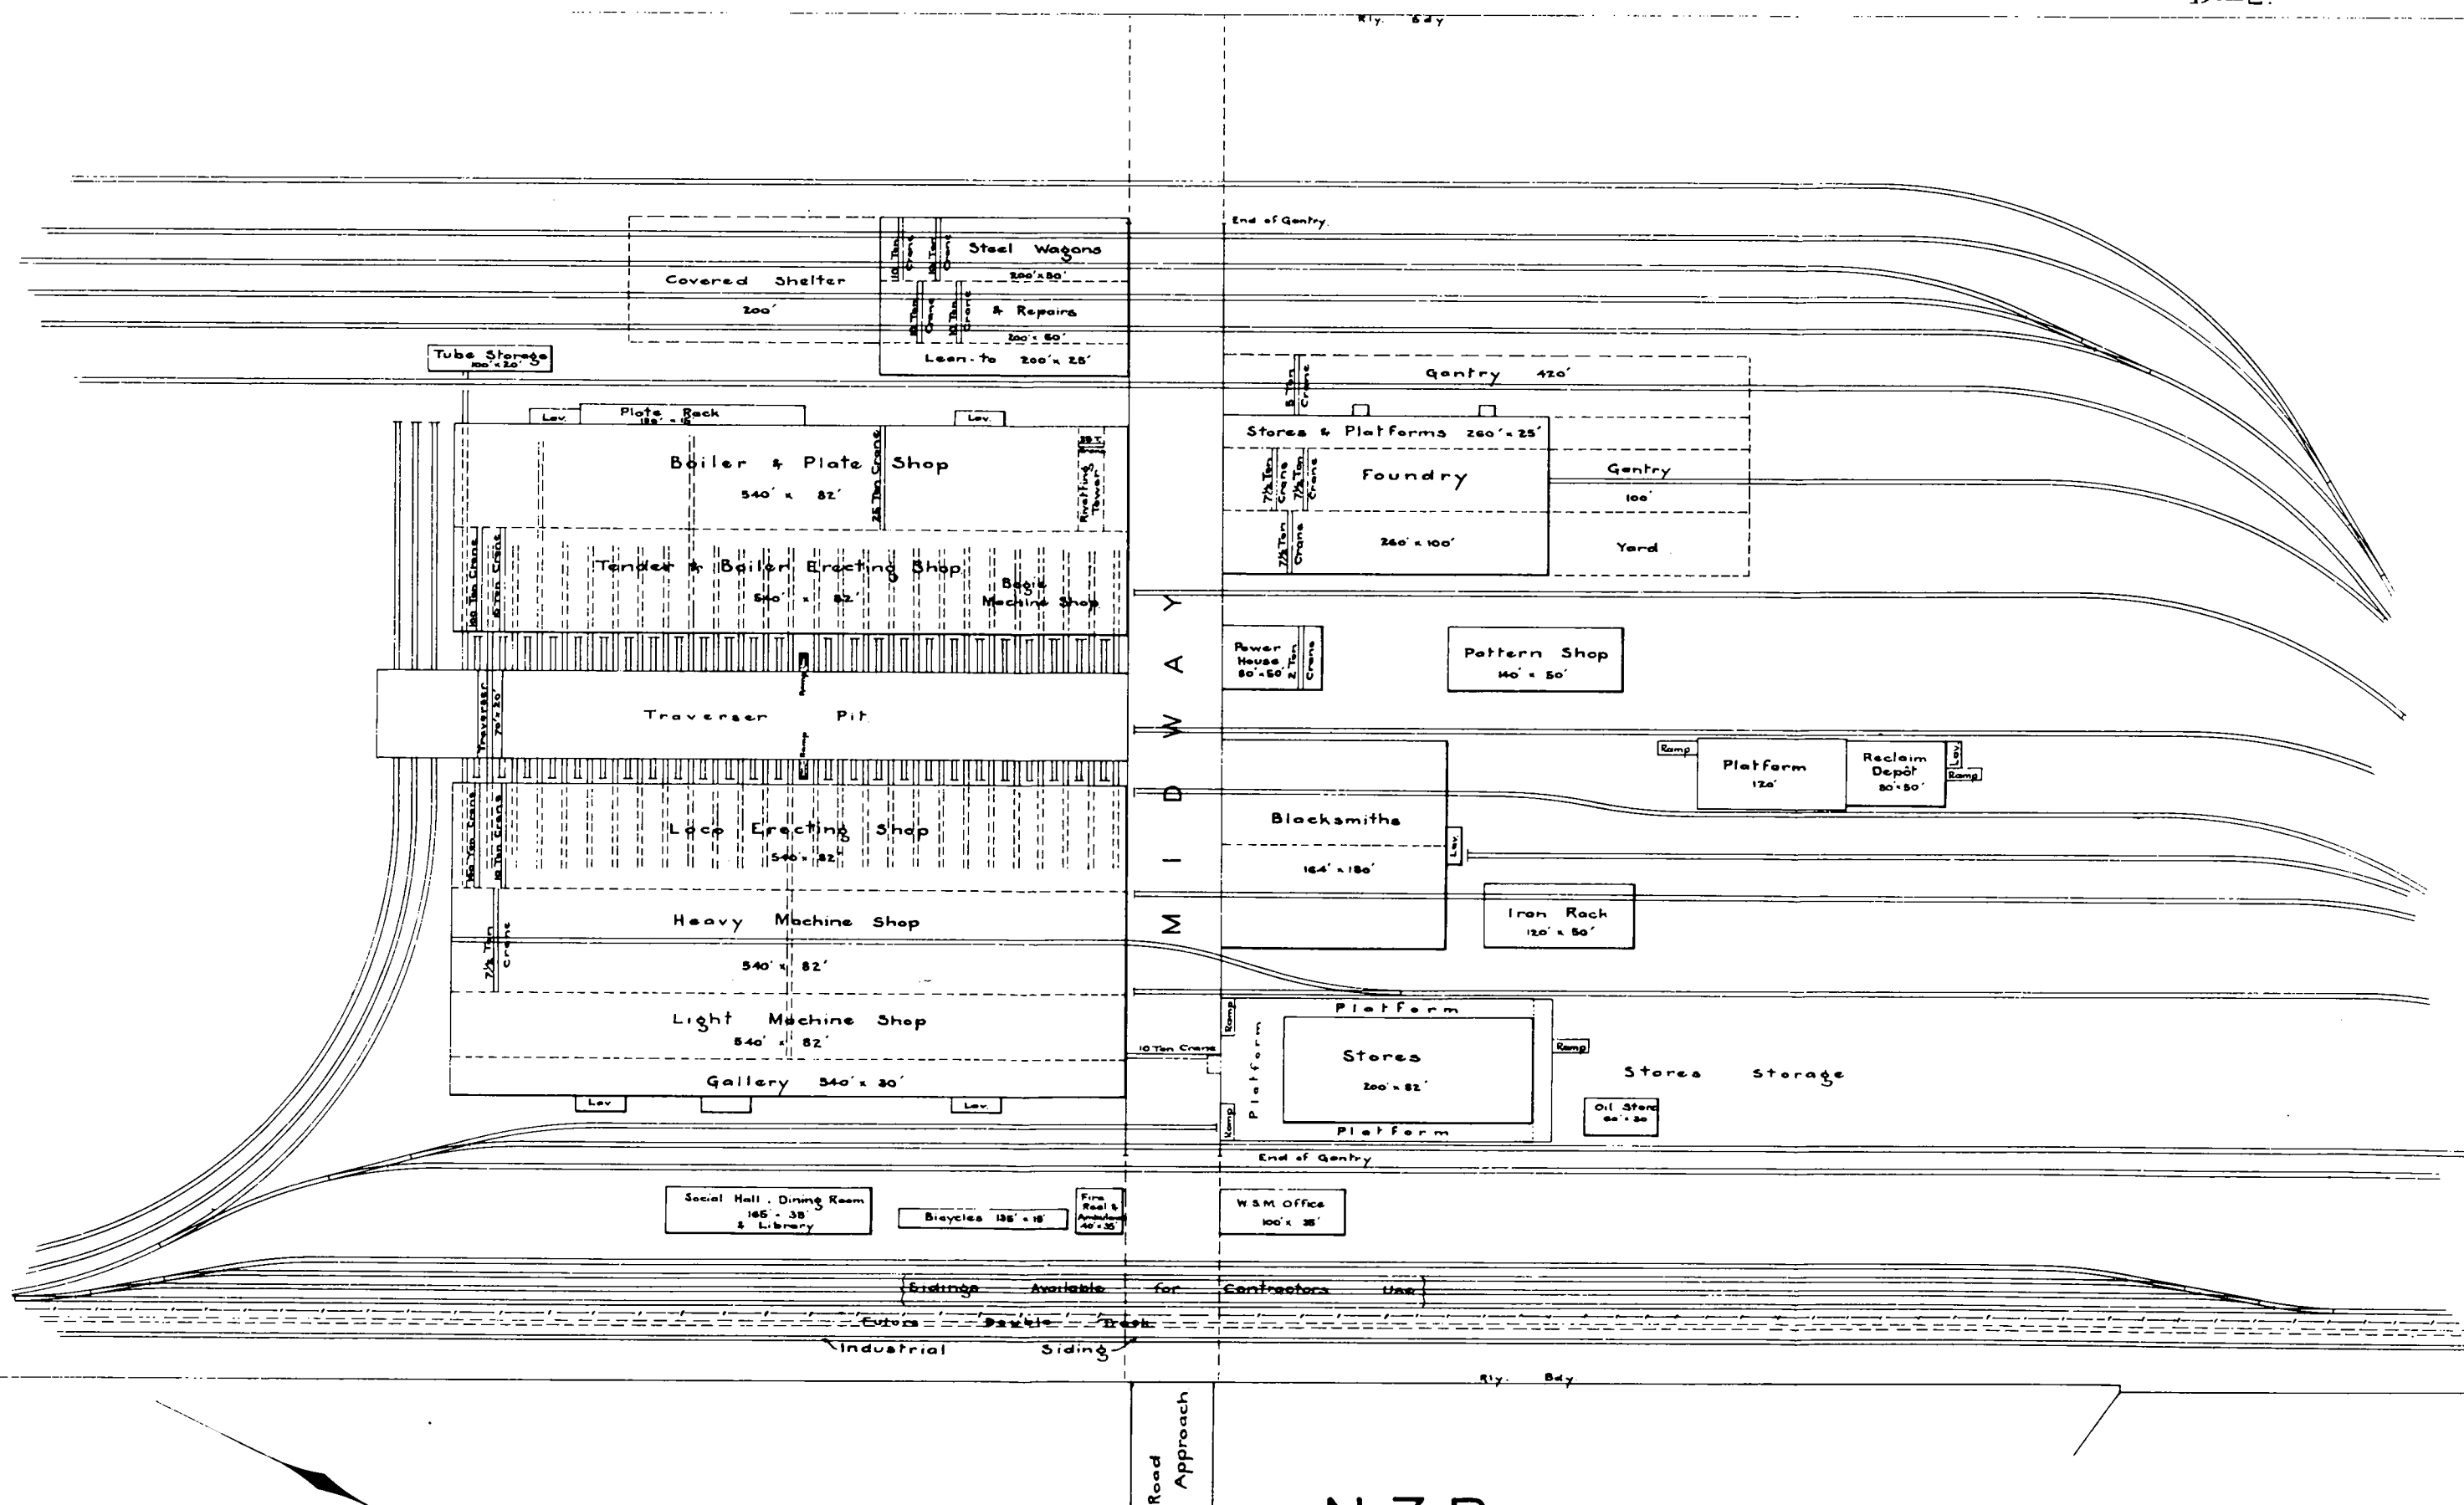

N. Z. R.

NEW LOCOMOTIVE SHOPS

HUTT VALLEY

GENERAL PLAN OF LAYOUT SHOWING SIDINGS

SCALE

100 200 300 400 500