


J

NAPIER HARBOUR BOARD.

Plan of Soundings at Breakwater and Roadstead.

Soundings taken Jan. 1927 shown in black.  
Soundings taken June 1906 shown in red.

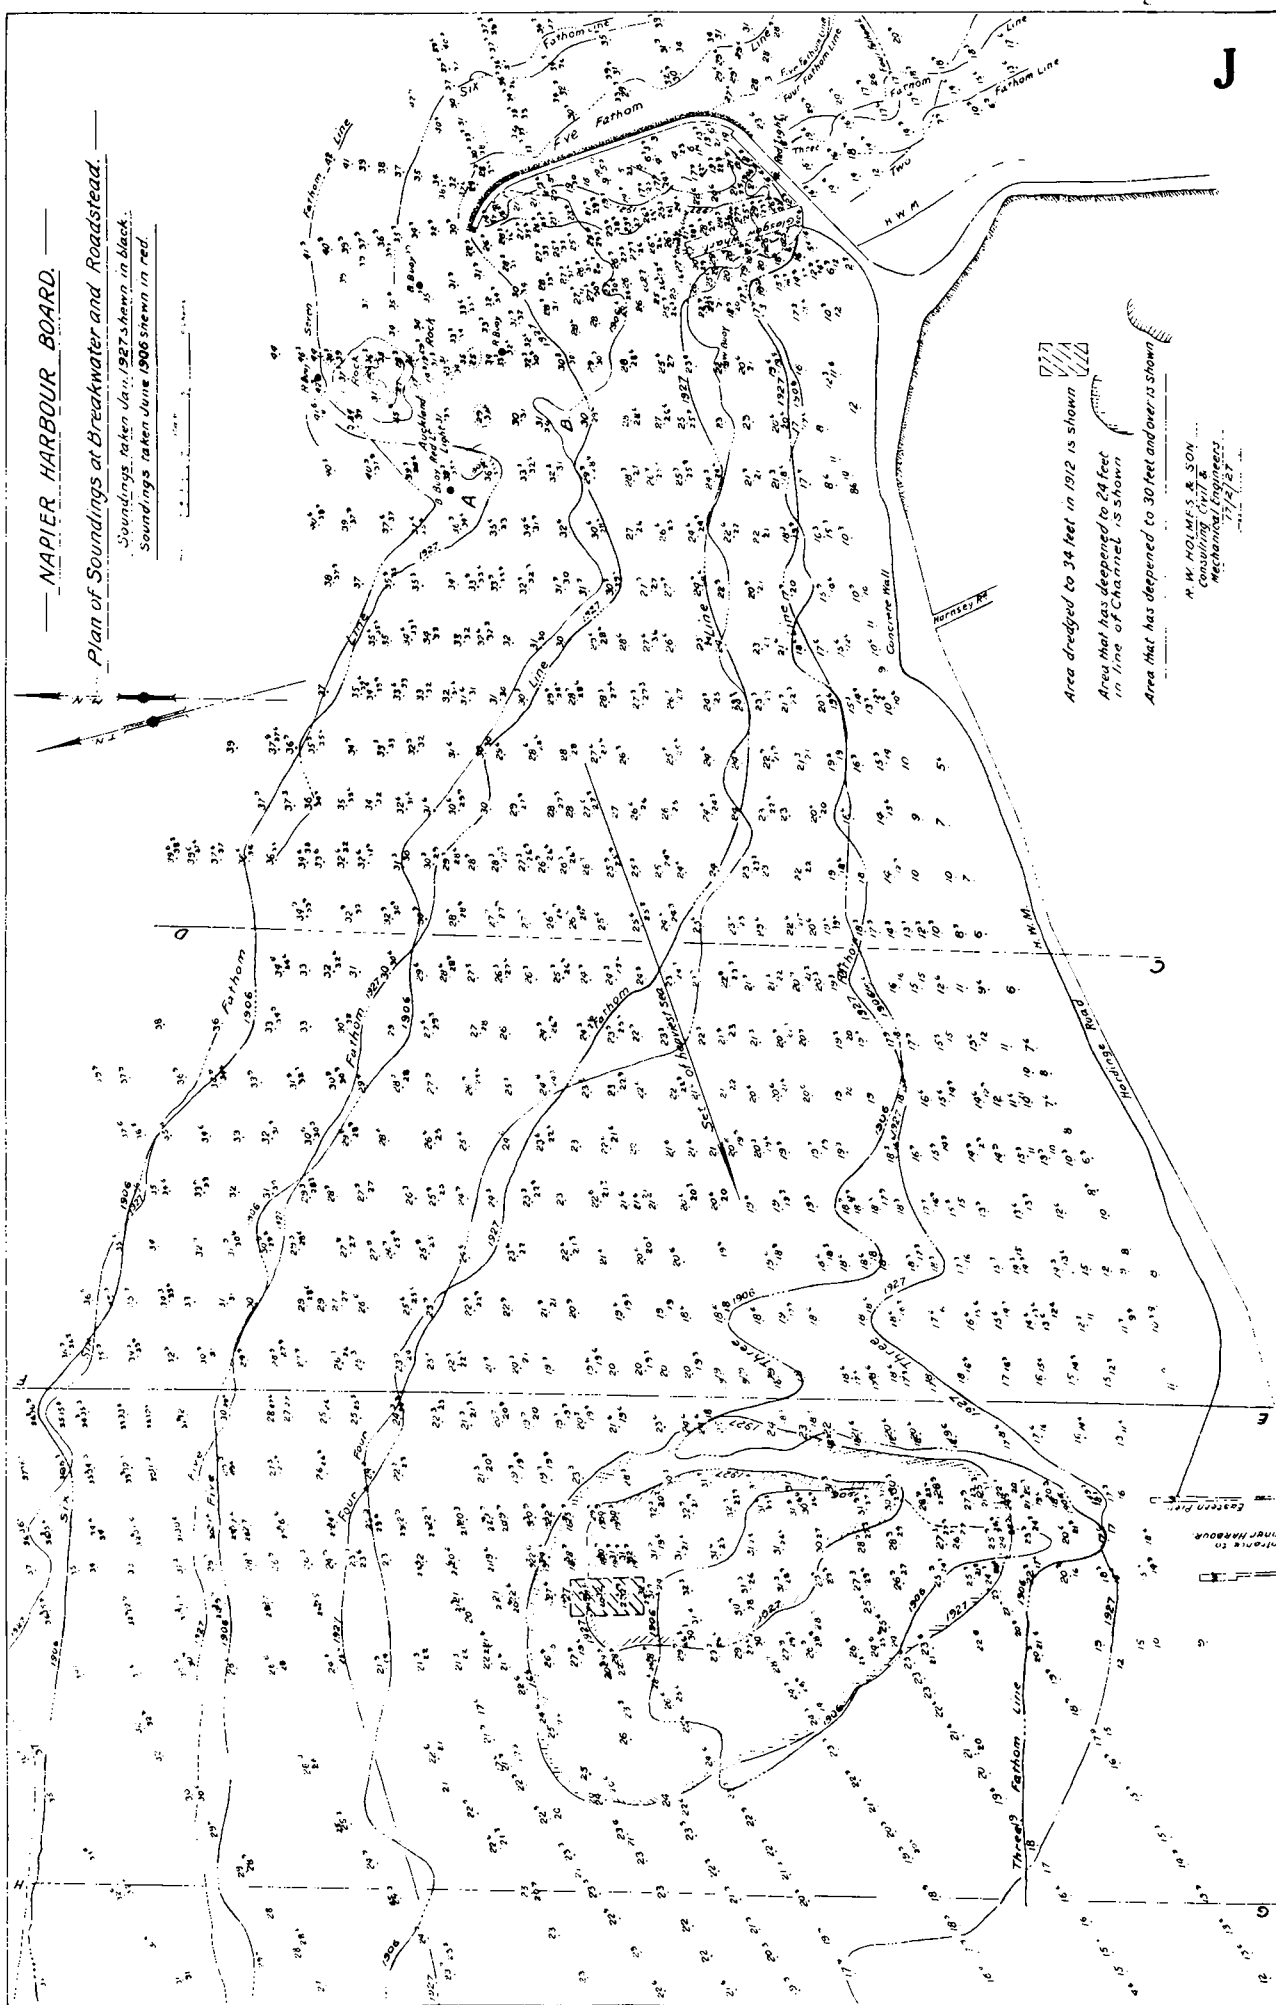

Area dredged to 34 feet in 1912 is shown  
Area that has deepened to 24 feet  
in line of Channel is shown  
Area that has deepened to 30 feet and over is shown

A. W. HOLMES & SON  
