


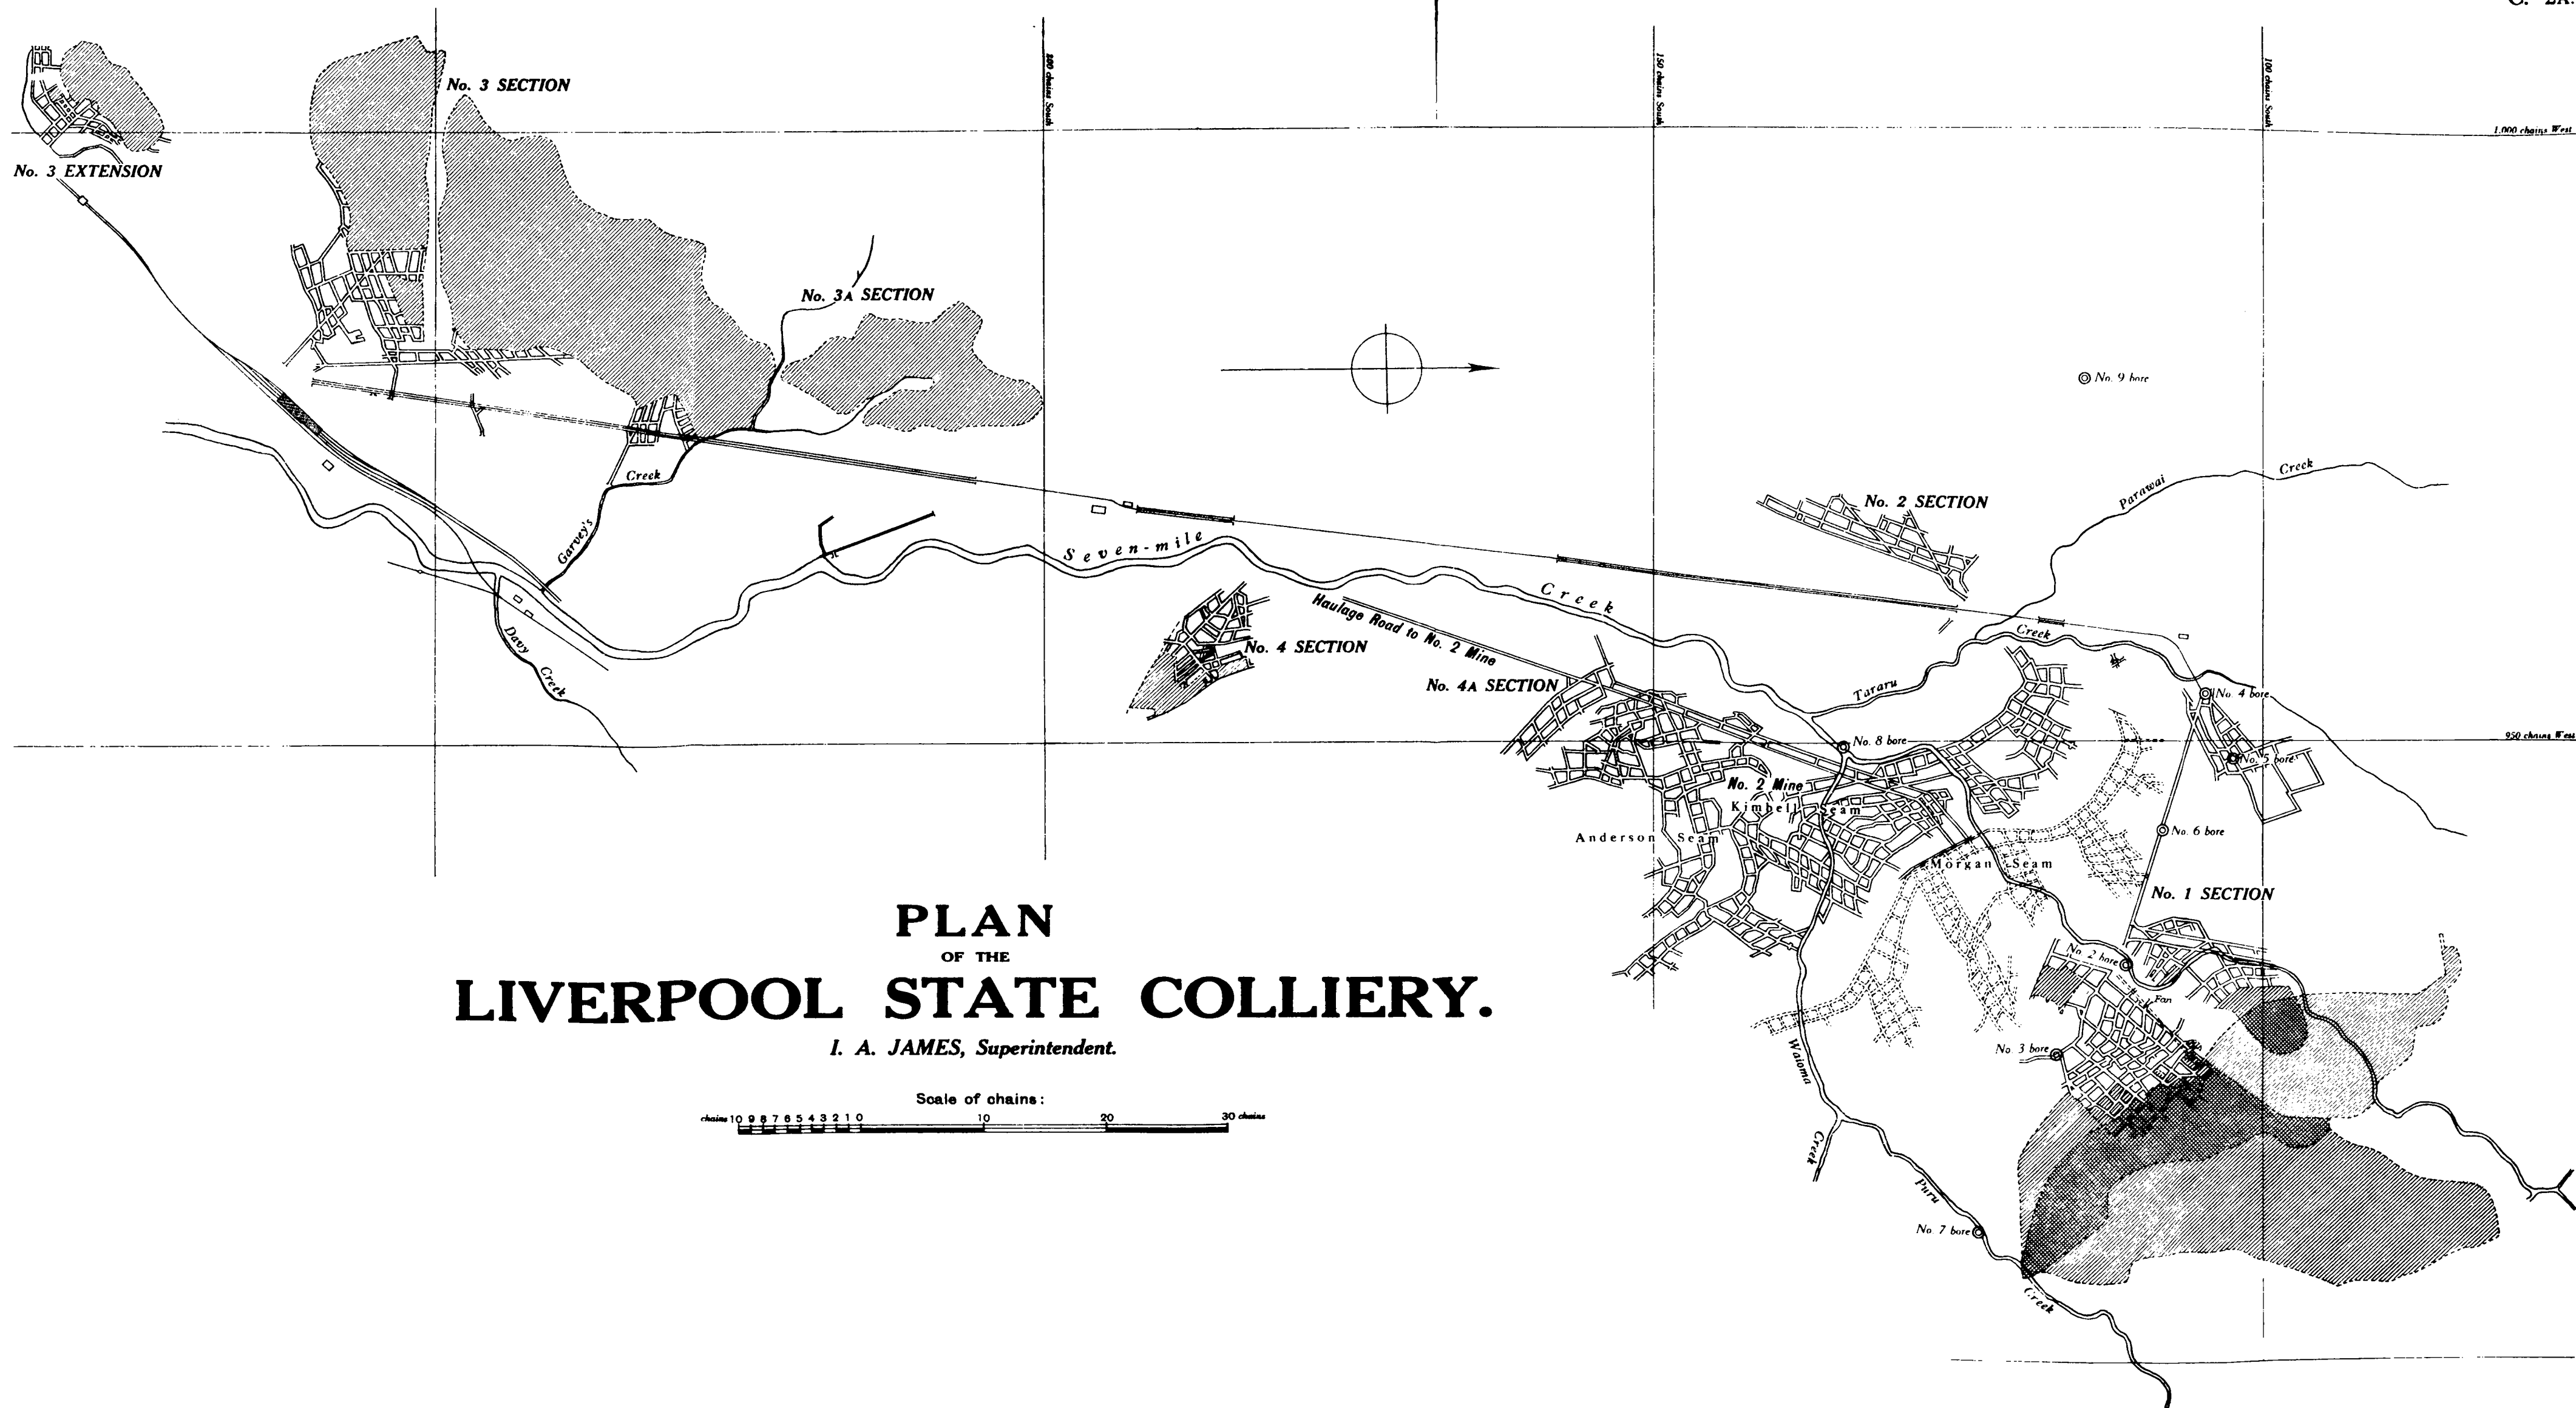

PLAN
OF THE
LIVERPOOL STATE COLLIERY.
I. A. JAMES, Superintendent.

